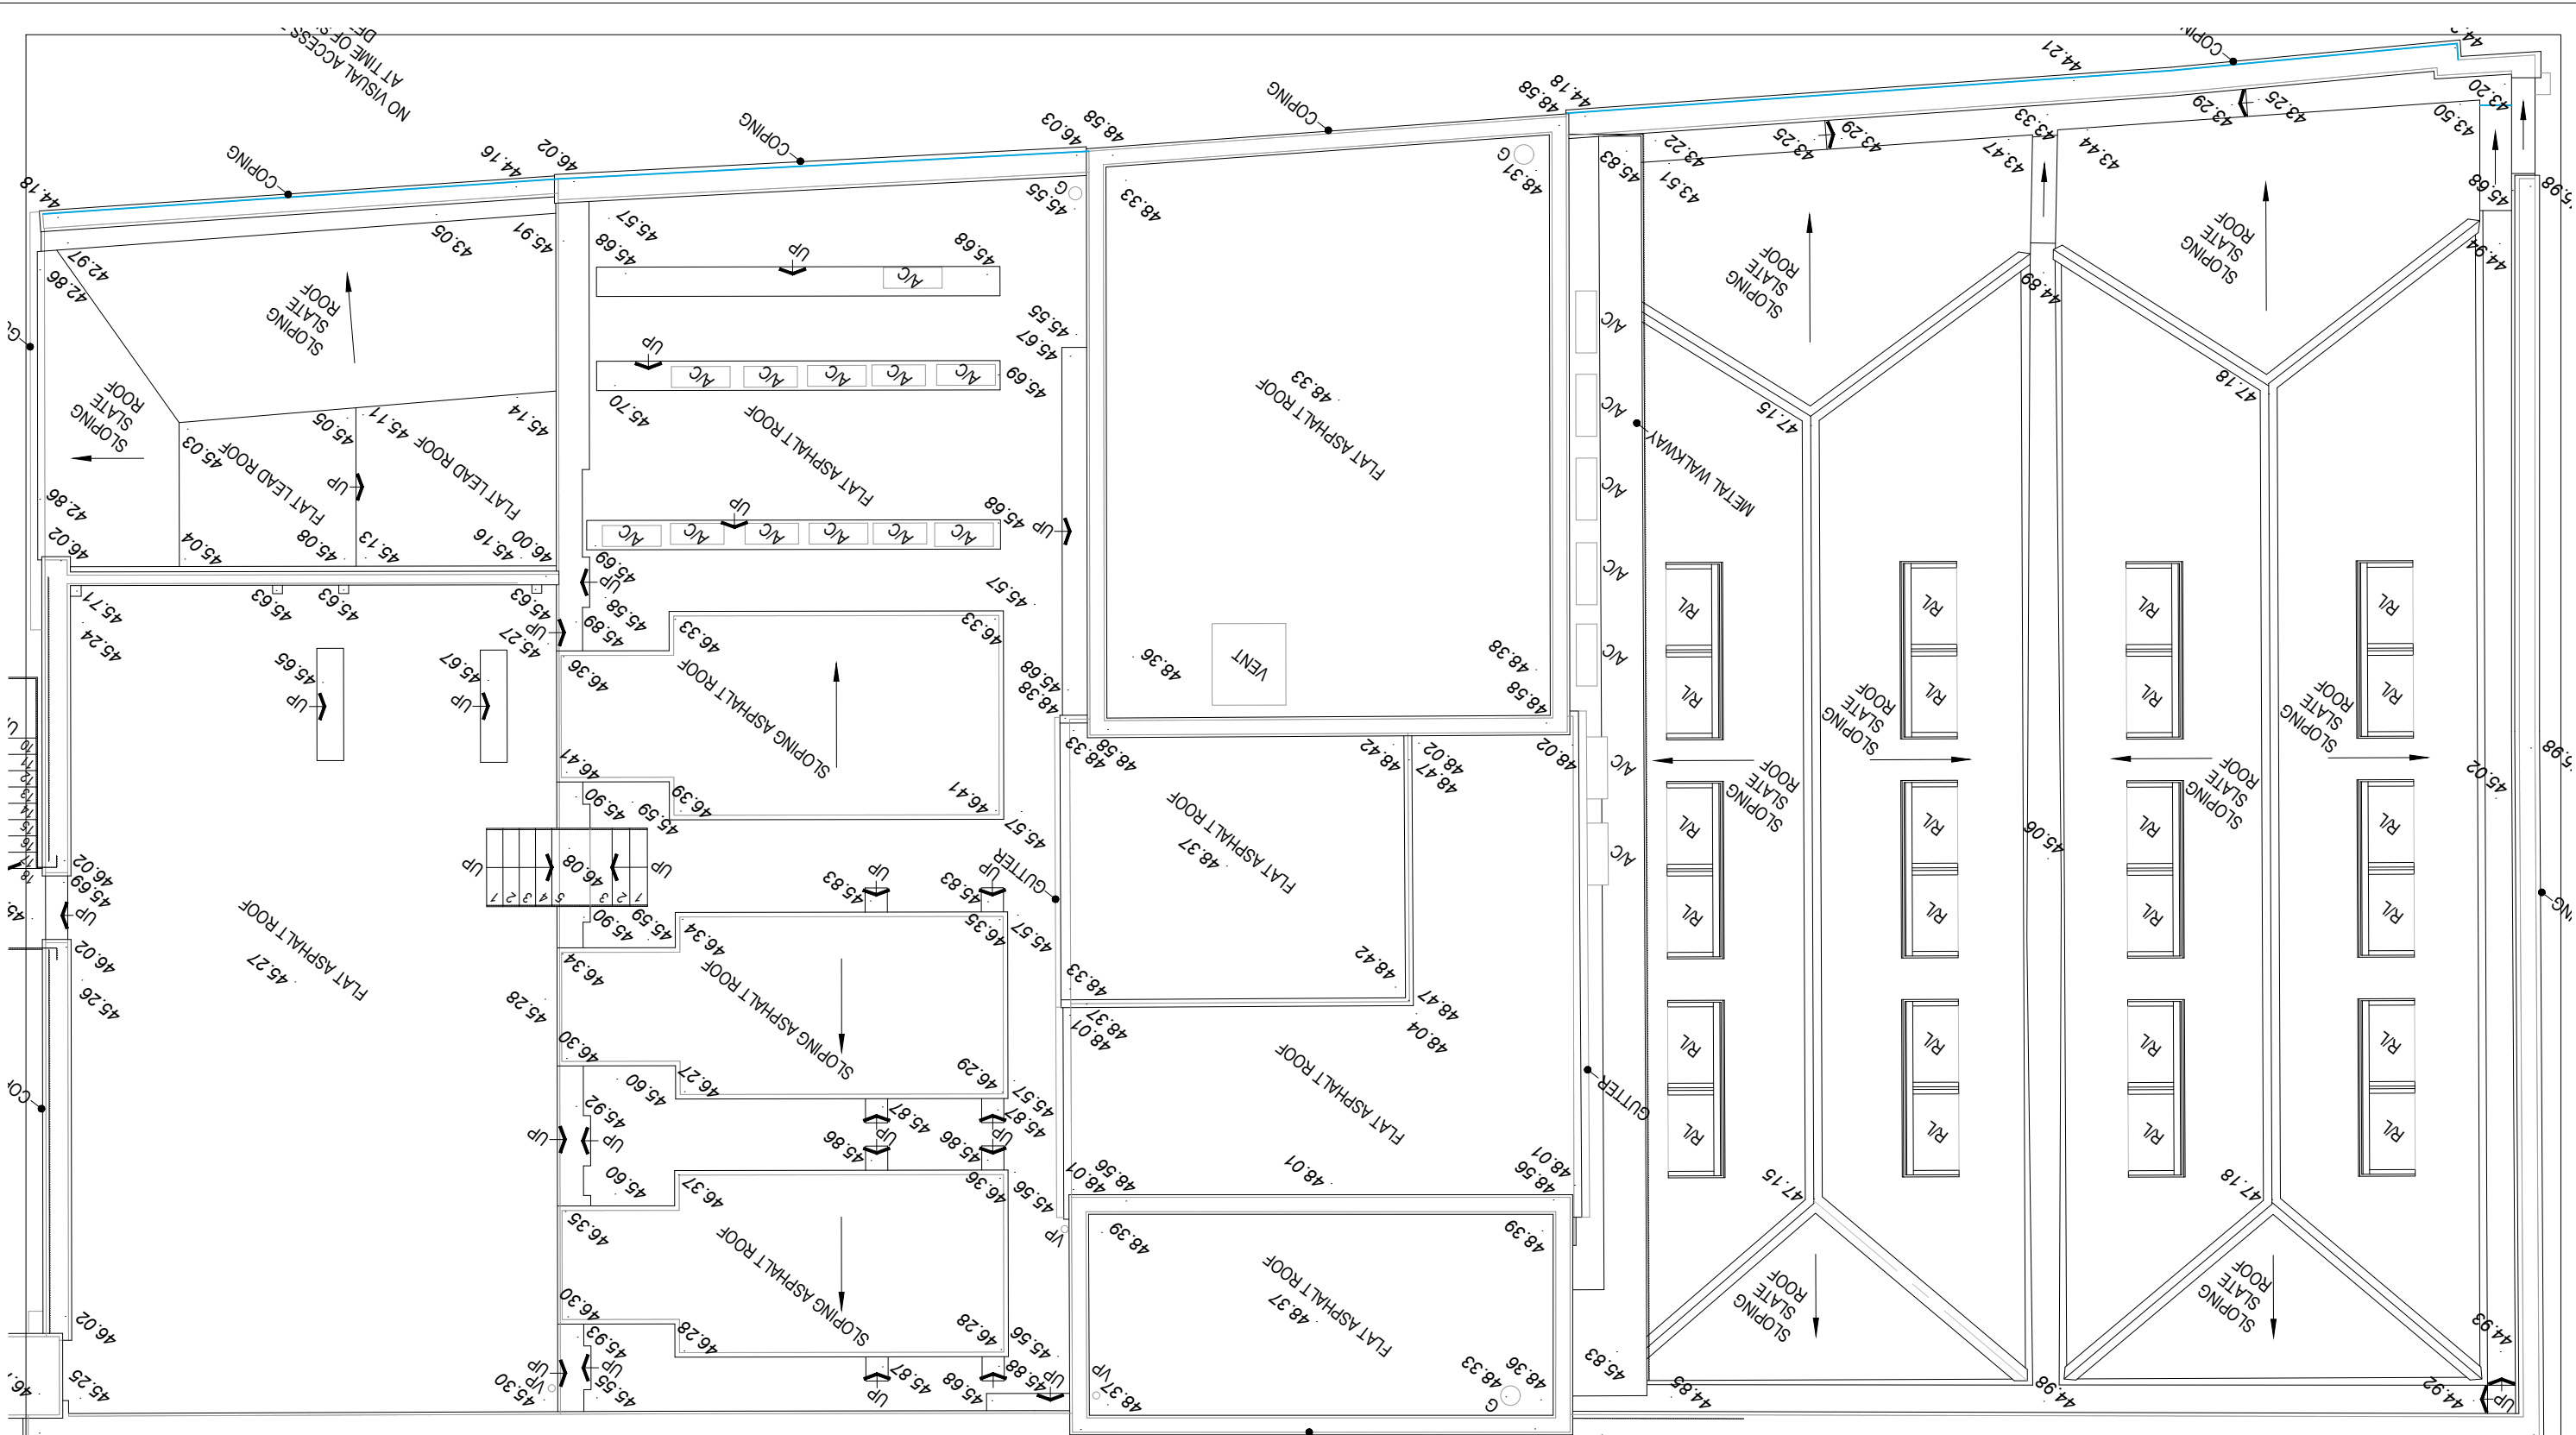


Rev	Drawn	Date	Description

6 'Cat A'		
Scales 1/100 (at A3)	Date February 2019	
Drawn AA	Checked	
Contract No 19/01/Li	Drawing No G/17	Revision -

Contract	179a Tottenham Court Road London W1T 7PA
Drawing Title	
Existing Roof	

CDS PROJECTS LTD
22 Woodbastwick Road, London SE26 5LH
M 07802 441750