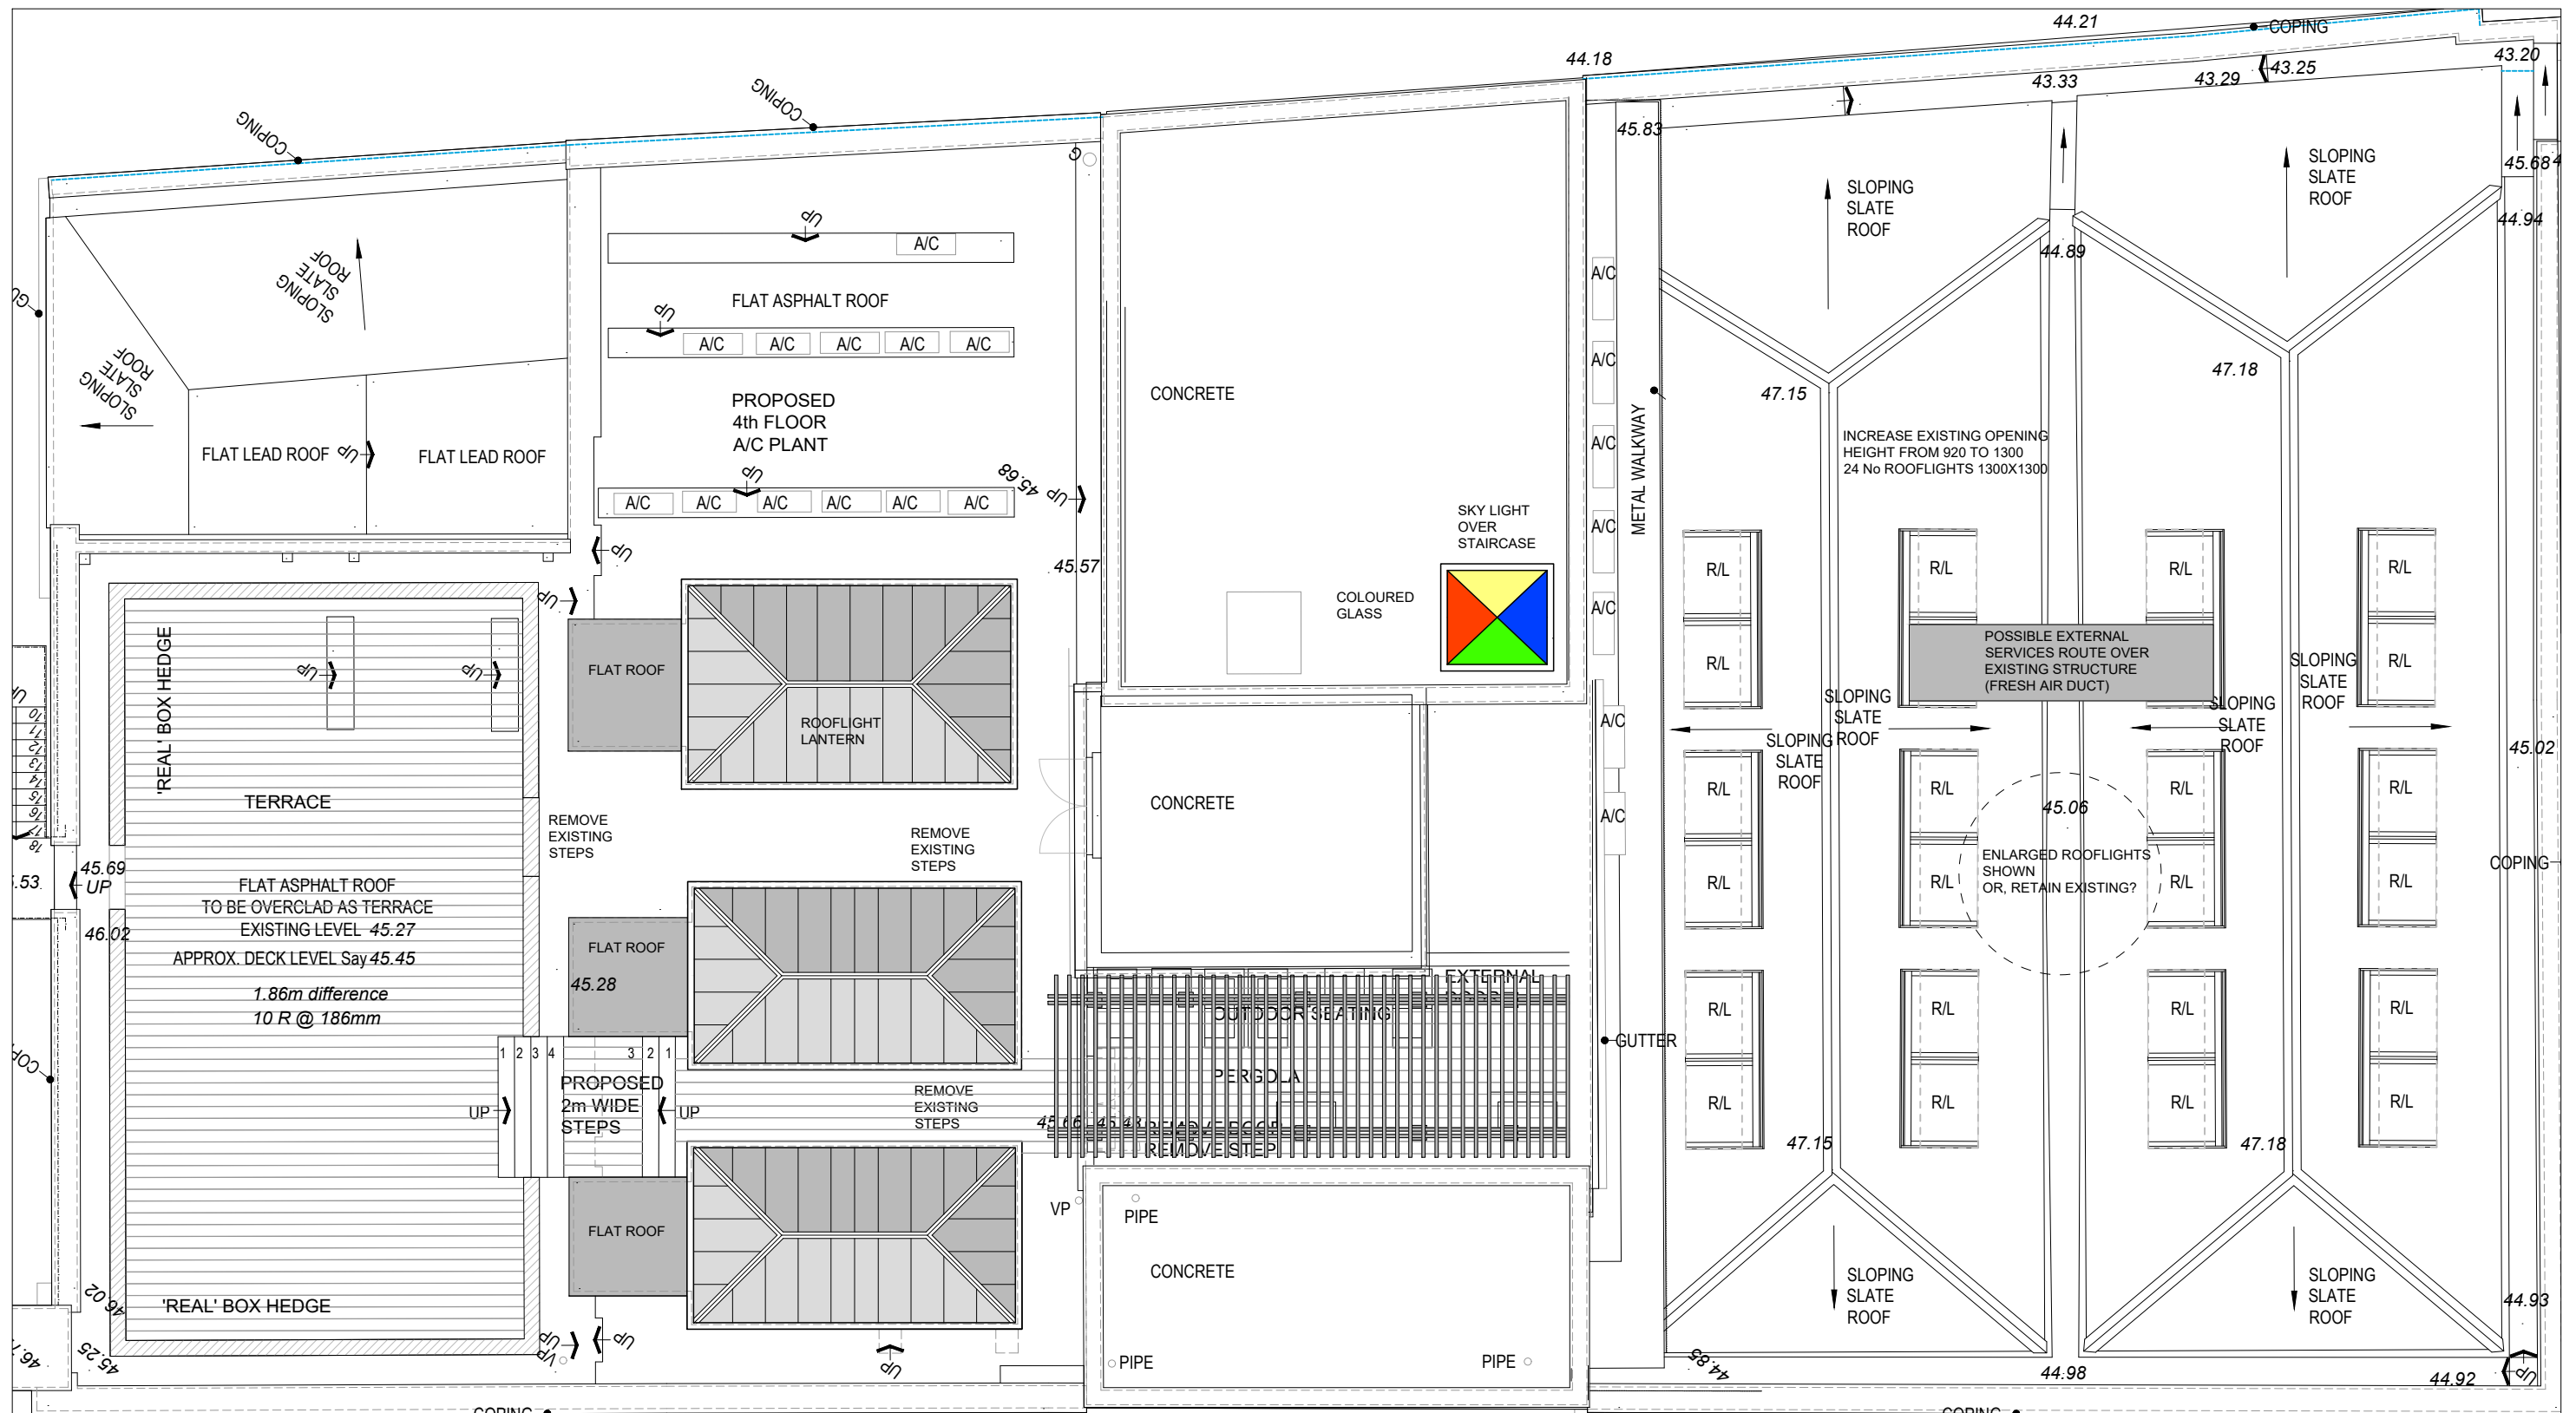


Rev	AA	22/07/19	Preferred option shown
	AA	03/07/19	Openable roof light plus skylight over staircase
Rev		Drawn Date	Description


6 'Cat A'

Scales	1/100 (at A3)	Date	June 2019
Drawn	AA	Checked	
Contract No	19/01/Li	Drawing No	G/25
		Revision	B

Contract
179a Tottenham Court Road
London W1T 7PA

Drawing Title
Proposed
Roof

PROPOSED

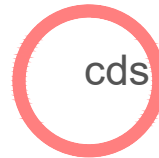

CDS PROJECTS LTD
22 Woodbastwick Road, London SE26 5LH
M 07802 441750