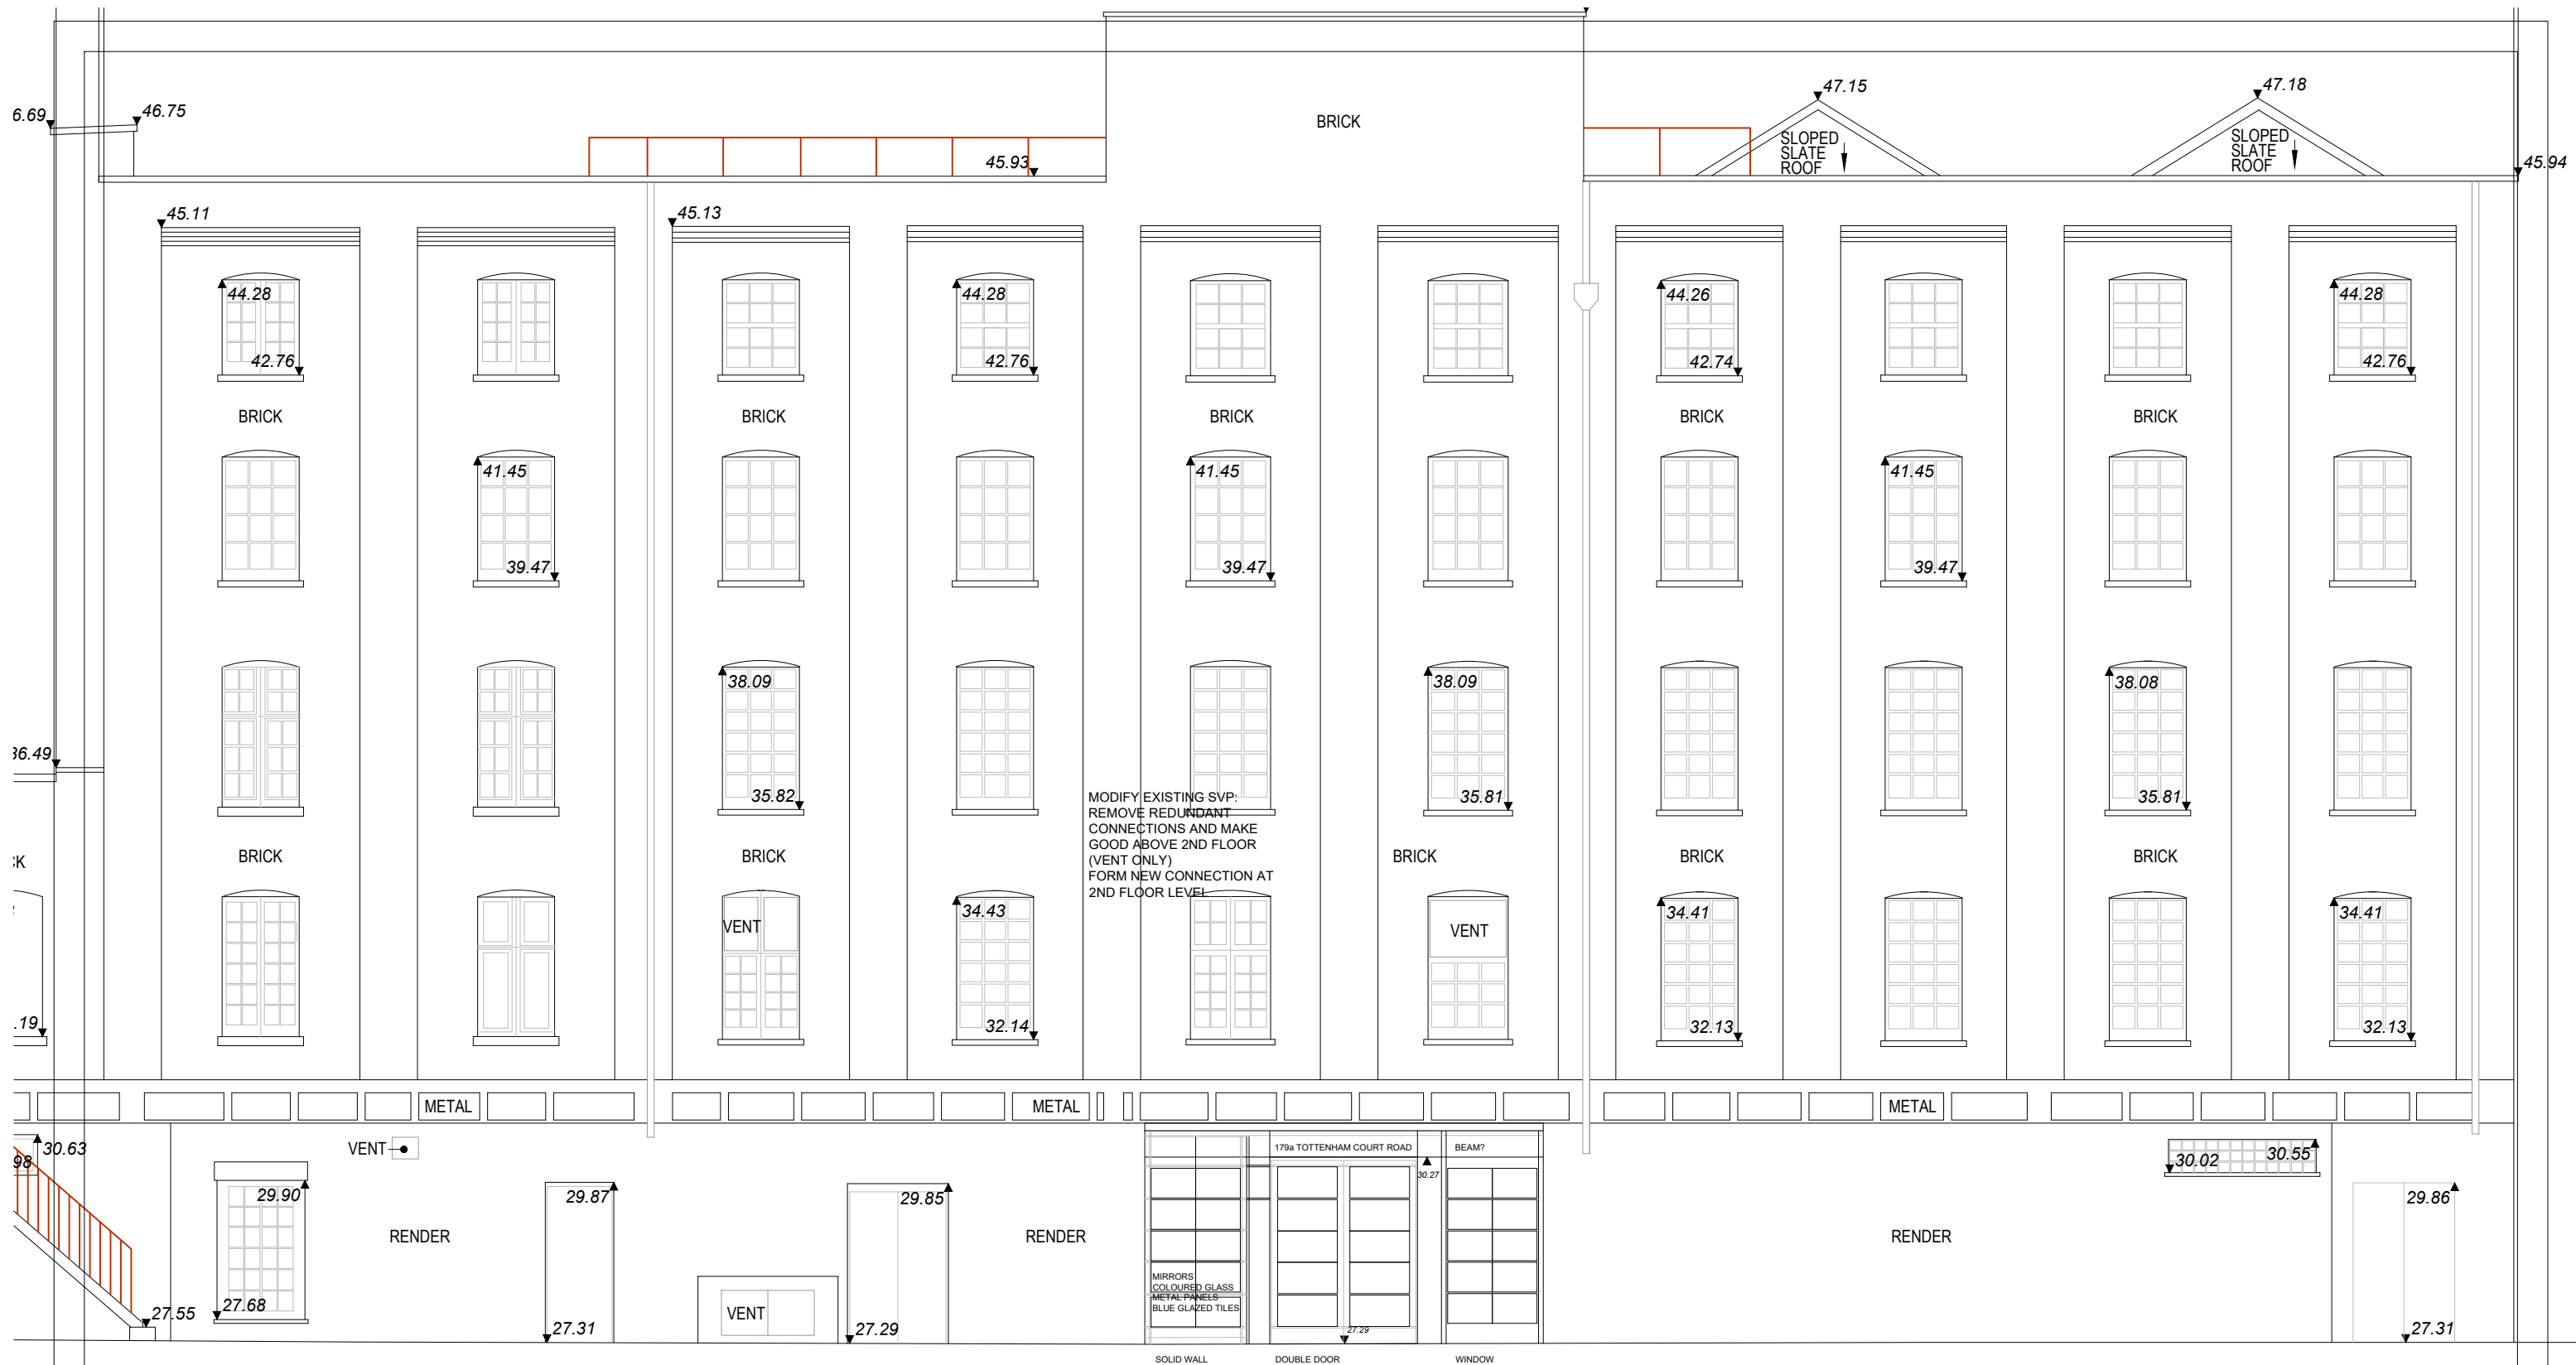


	Elevation			Contract 179a Tottenham Court Road London W1T 7PA	
	Scales 1/100 (at A3)		Date March 2019		
	Drawn AA		Checked		
	Contract No 19/01/Li		Drawing No G/60	Revision -	
Rev Drawn Date Description		Drawing Title Proposed Queen's Yard Elevation			

PROPOSED

cds

CDS PROJECTS LTD
22 Woodbastwick Road, London SE26 5LH
M 07802 441750