




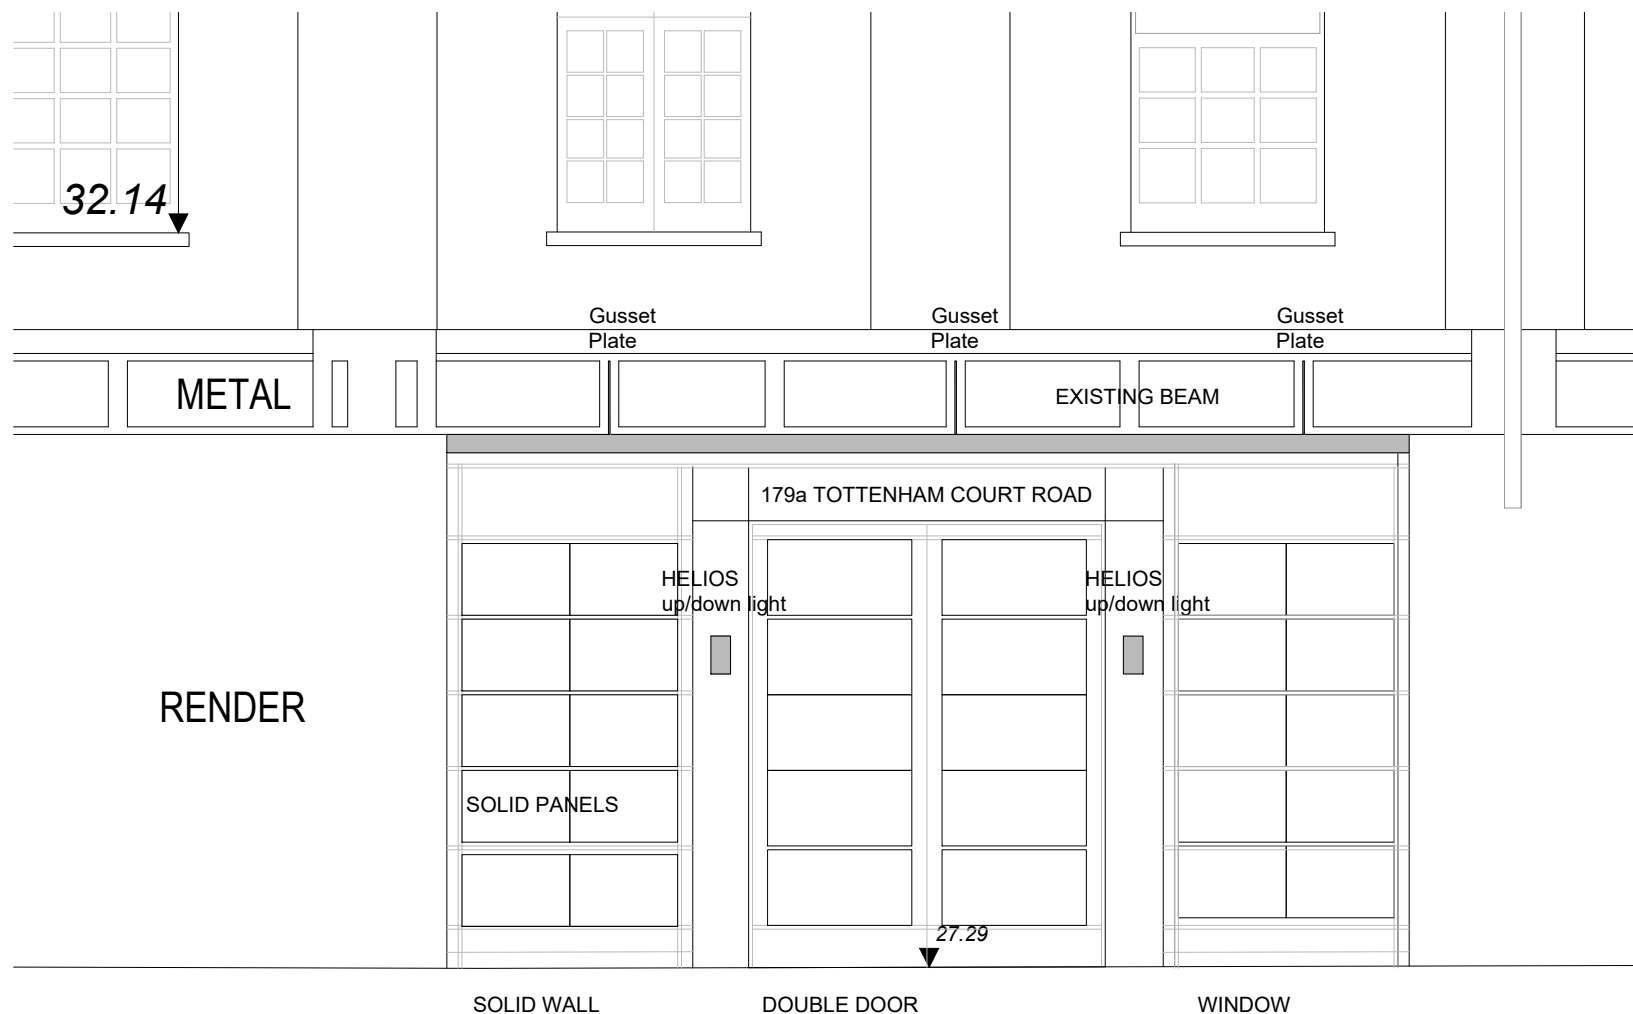

ELEVATION:

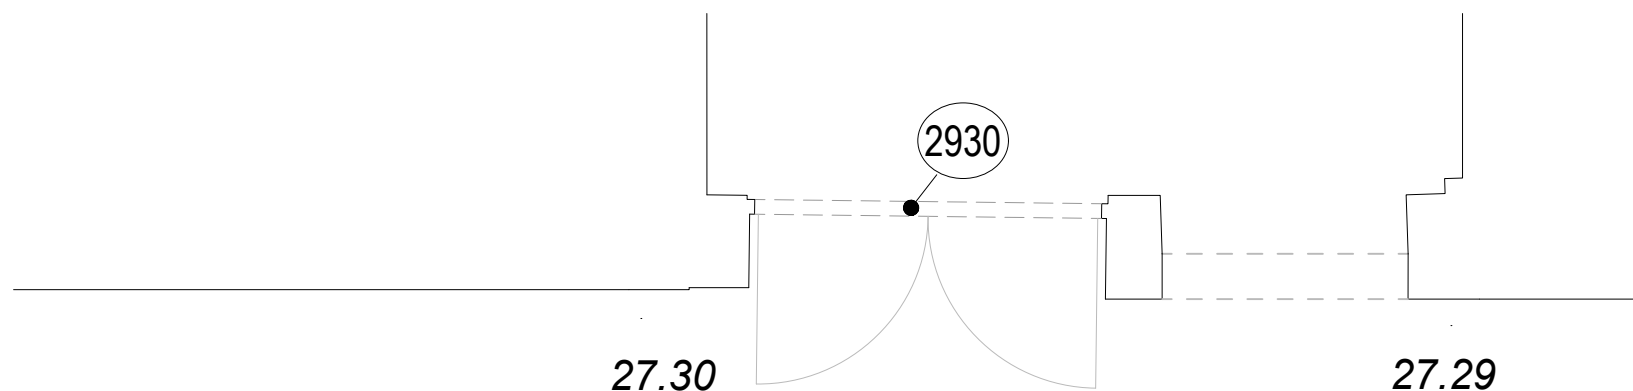

PLAN:

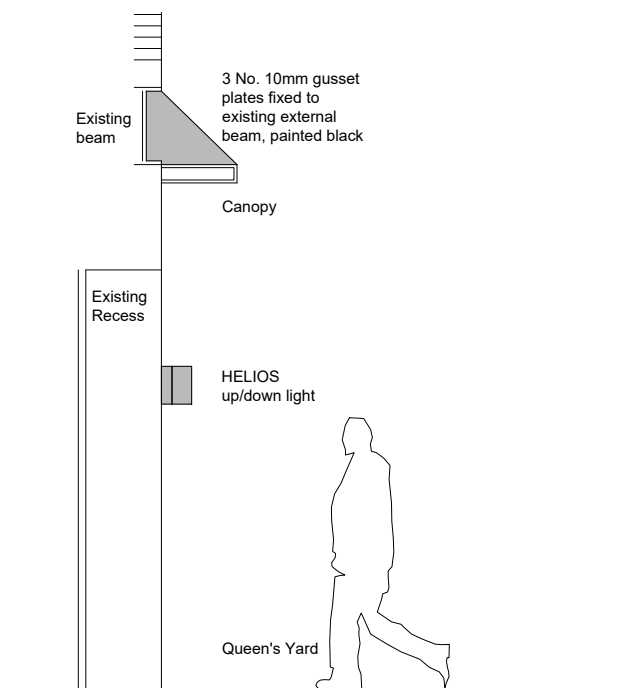

SECTION:

| Rev | Drawn | Date | Description |
|-----|-------|------|-------------|
|-----|-------|------|-------------|

G

Contract  
179a Tottenham Court Road  
London W1T 7PA

Drawing Title  
Proposed  
Entrance Door

PROPOSED

cds

CDS PROJECTS LTD  
22 Woodbastwick Road, London SE26 5LH  
M 07802 441750

|             |              |            |             |
|-------------|--------------|------------|-------------|
| Scales      | 1/50 (at A3) | Date       | August 2019 |
| Drawn       | AA           | Checked    |             |
| Contract No | 19/01/Li     | Drawing No | G/72        |
|             |              | Revision   | -           |