



**ELEVATION**  
Scale: 1:25 @ A3

**SECTION**  
Scale: 1:25 @ A3

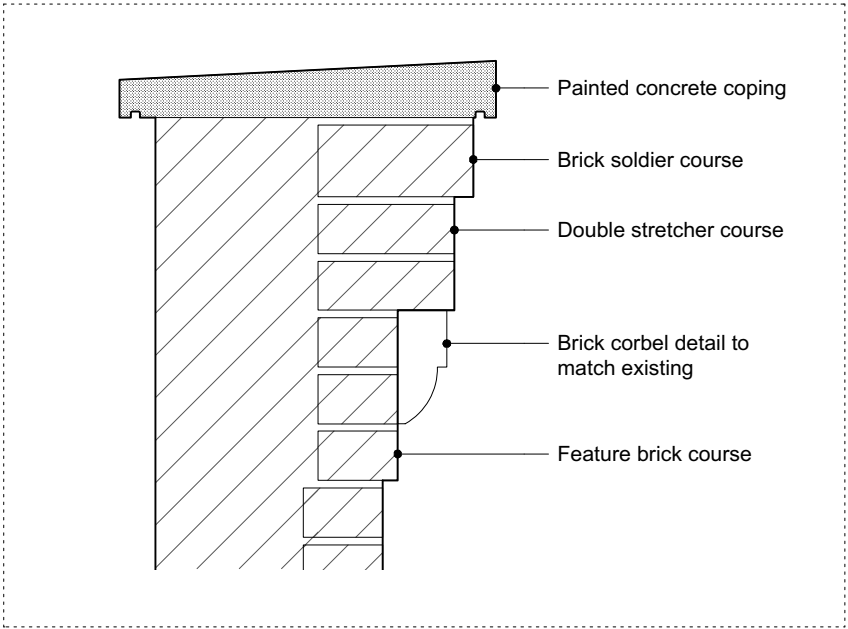

**DETAIL SECTION - CORNICE**  
Scale: 1:10 @ A3

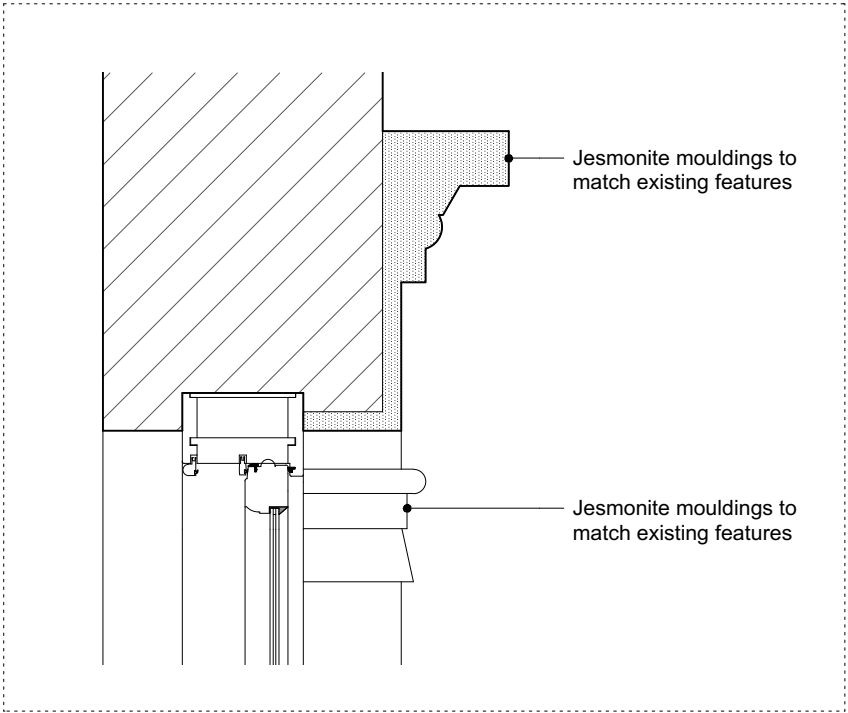

**DETAIL SECTION - WINDOW HEAD**  
Scale: 1:10 @ A3

**DETAIL - WINDOW HEADS AND CORNICE TO FIRST FLOOR REAR EXTENSION**



Alexander  
Martin  
Architects

22-24 Kingsford Street  
London NW5 4JT  
T. +44.0.20.3290.3540  
E. info@amarchitects.co.uk  
W. amarchitects.co.uk



© Alexander Martin Architects Limited. DO NOT SCALE.  
All drawings are to be read in conjunction with the relevant structural and  
services drawings. All dimensions to be checked on site by Contractor. Report  
any discrepancies to AMA prior to construction.

Revisions

Status

PLANNING

Client

Mr Z. Keshwani

Project

91 Regent's Park Road

Drawing title

WINDOW HEAD / CORNICE DETAILS

Drawn

MM

Scale

1:25/1:10@A3

Drawing No

168-D-500

Checked

AM

Date

08.10.2019

Rev

-

