


GROUND FLOOR

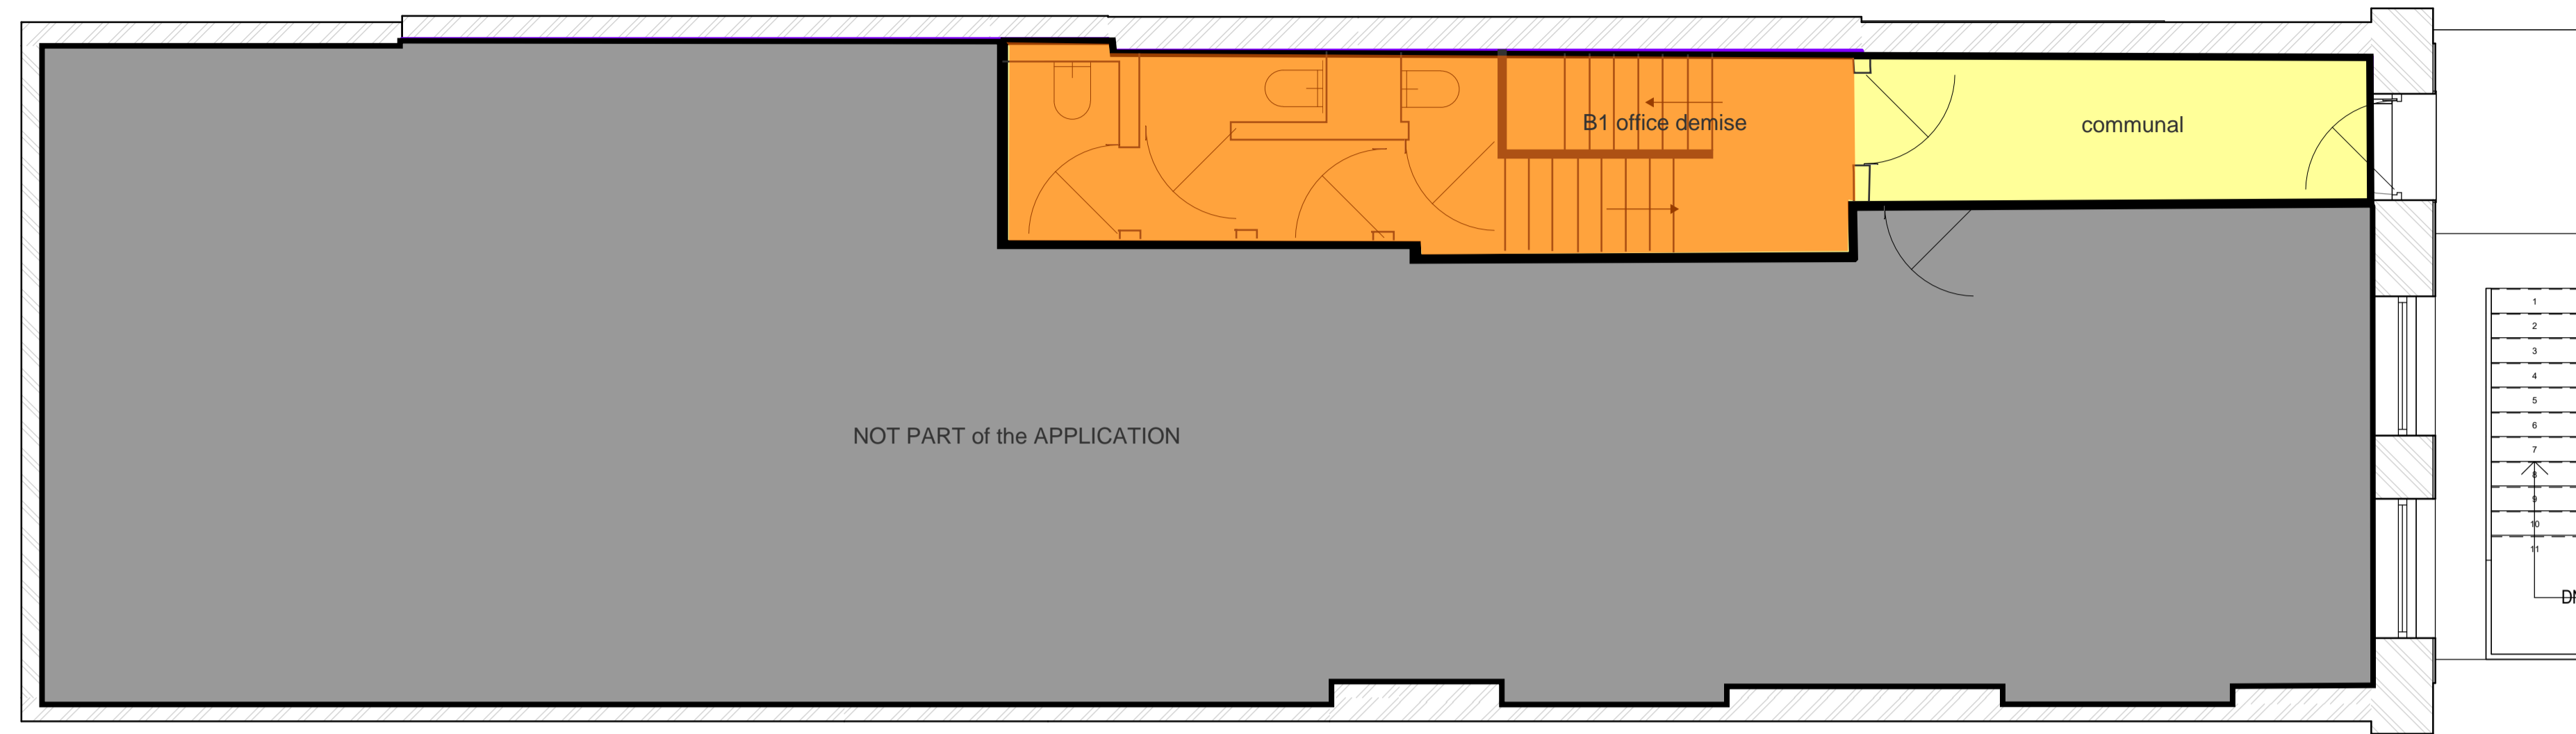

FIRST FLOOR




SITE MAP 1:1250




PROJECT TITLE:	
70 CHARLOTTE STREET, W1	
DRAWING TITLE:	
EXISTING GROUND AND FIRST FLOOR	
SCALE: 1:50@a1	DATE: Sept 19
DRAWING NUMBER:	REV:
70_001	

GROUND FLOOR

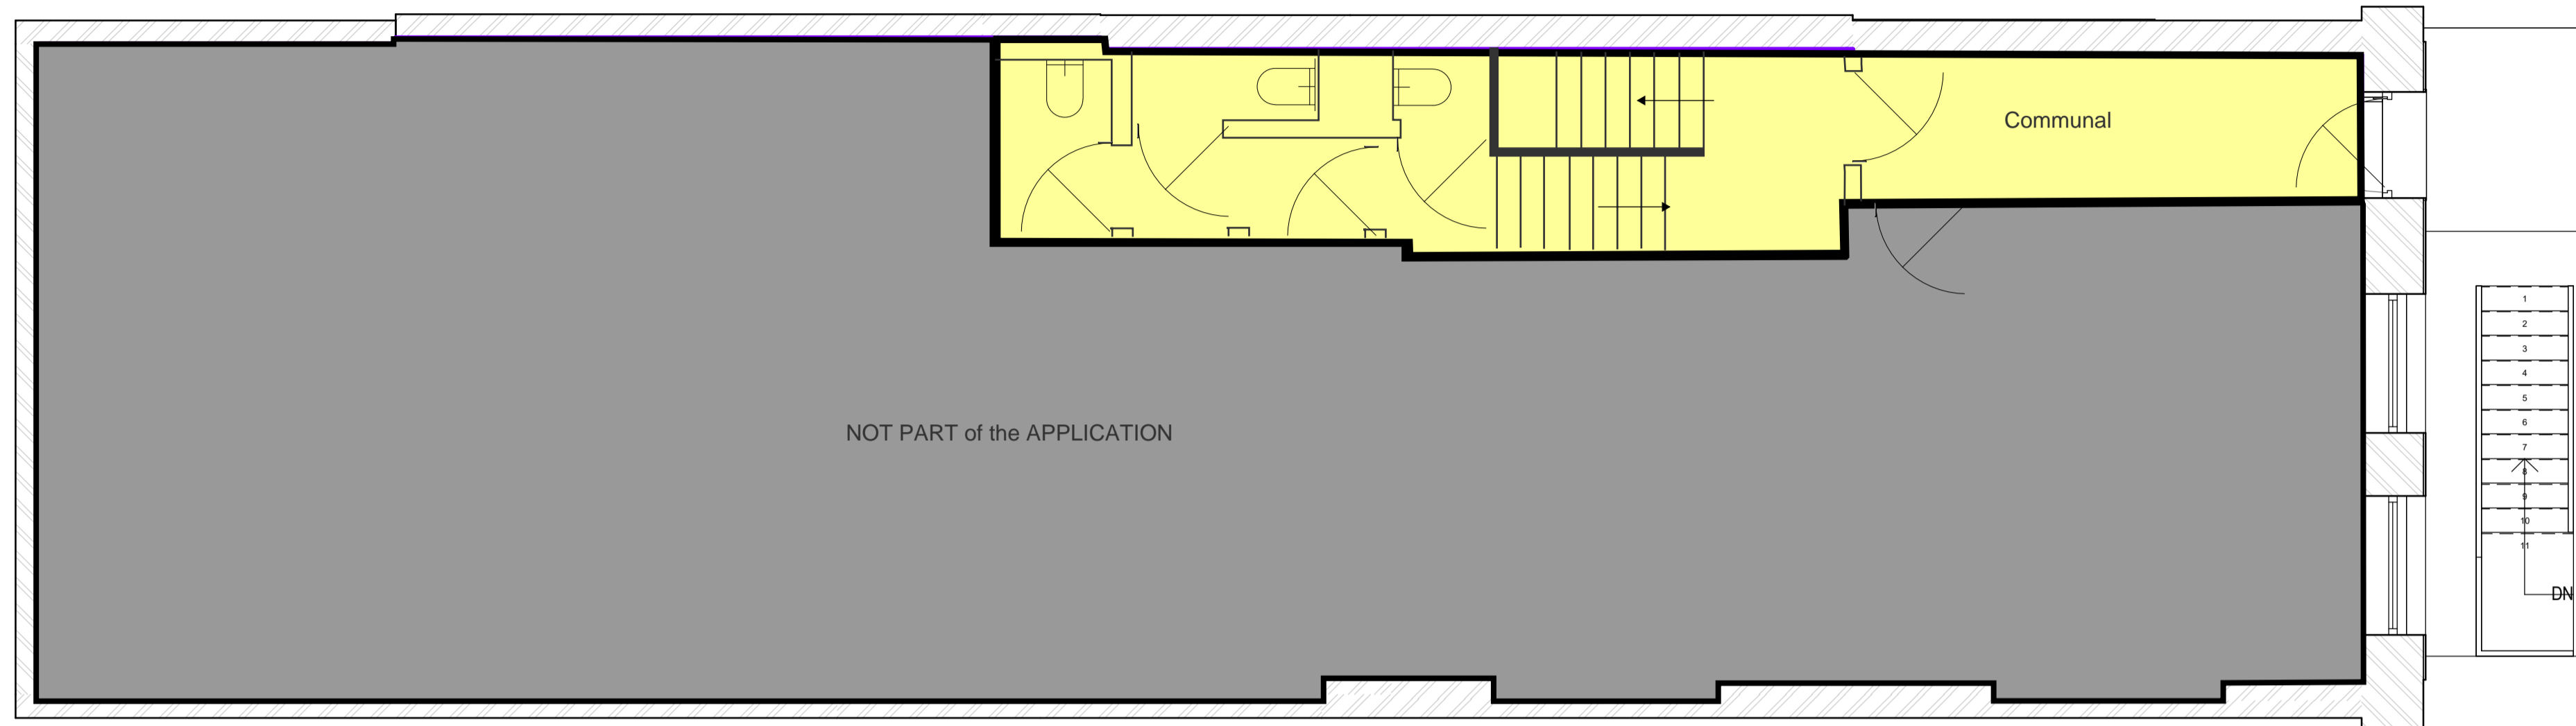

FIRST FLOOR

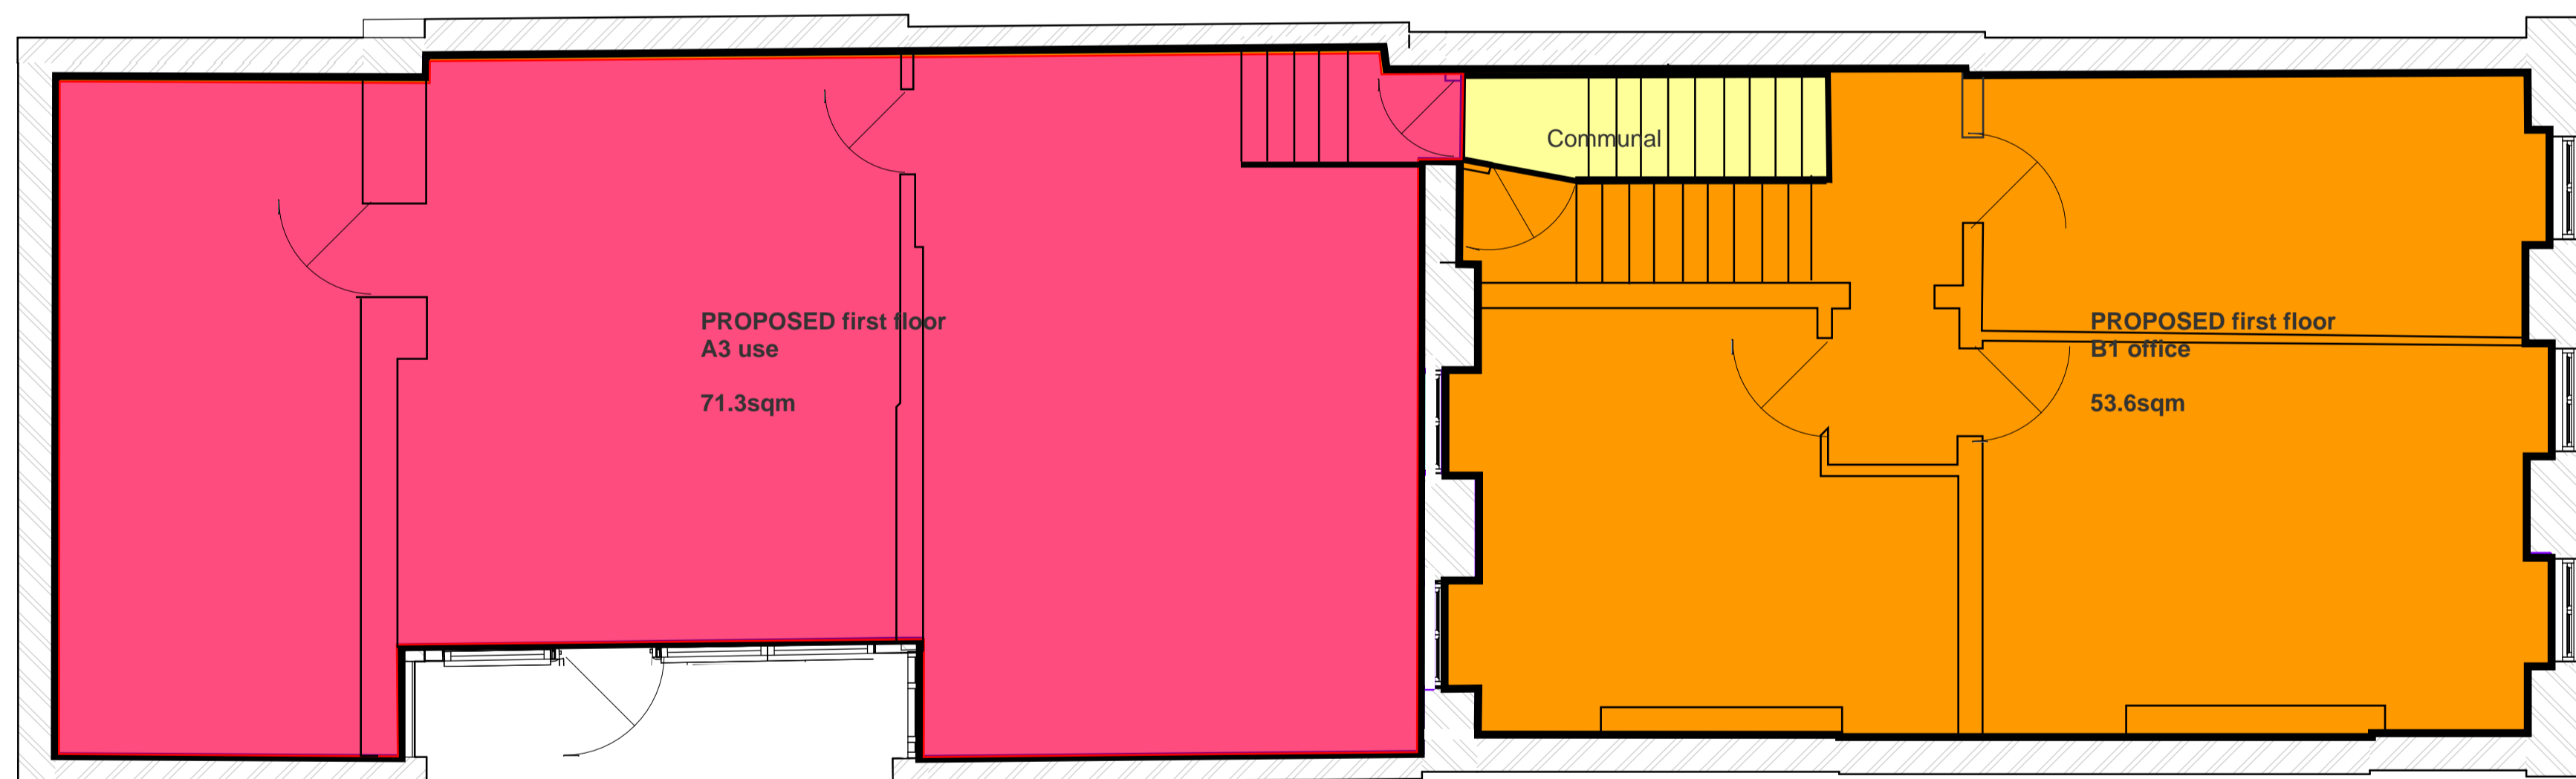

PROJECT TITLE:	
70 CHARLOTTE STREET, W1	
DRAWING TITLE:	
PROPOSED GROUND AND FIRST FLOOR	
SCALE: 1:50@a1	DATE: Sept 19
DRAWING NUMBER:	REV:
70_002	