


REVISED DORMER FASCIA & MOULDING  
DETAIL 1:5.

S.W. GROUND AS FIX FOR  
LOWER MOULDING  
S.W. MOULDING BY  
SANDELL PERKINS  
RETURN DETAIL ALONG  
CHECKS OF DORMER AS  
FIX AS FORMER ROOF GUTTER.  
45° MITRES AT CORNERS

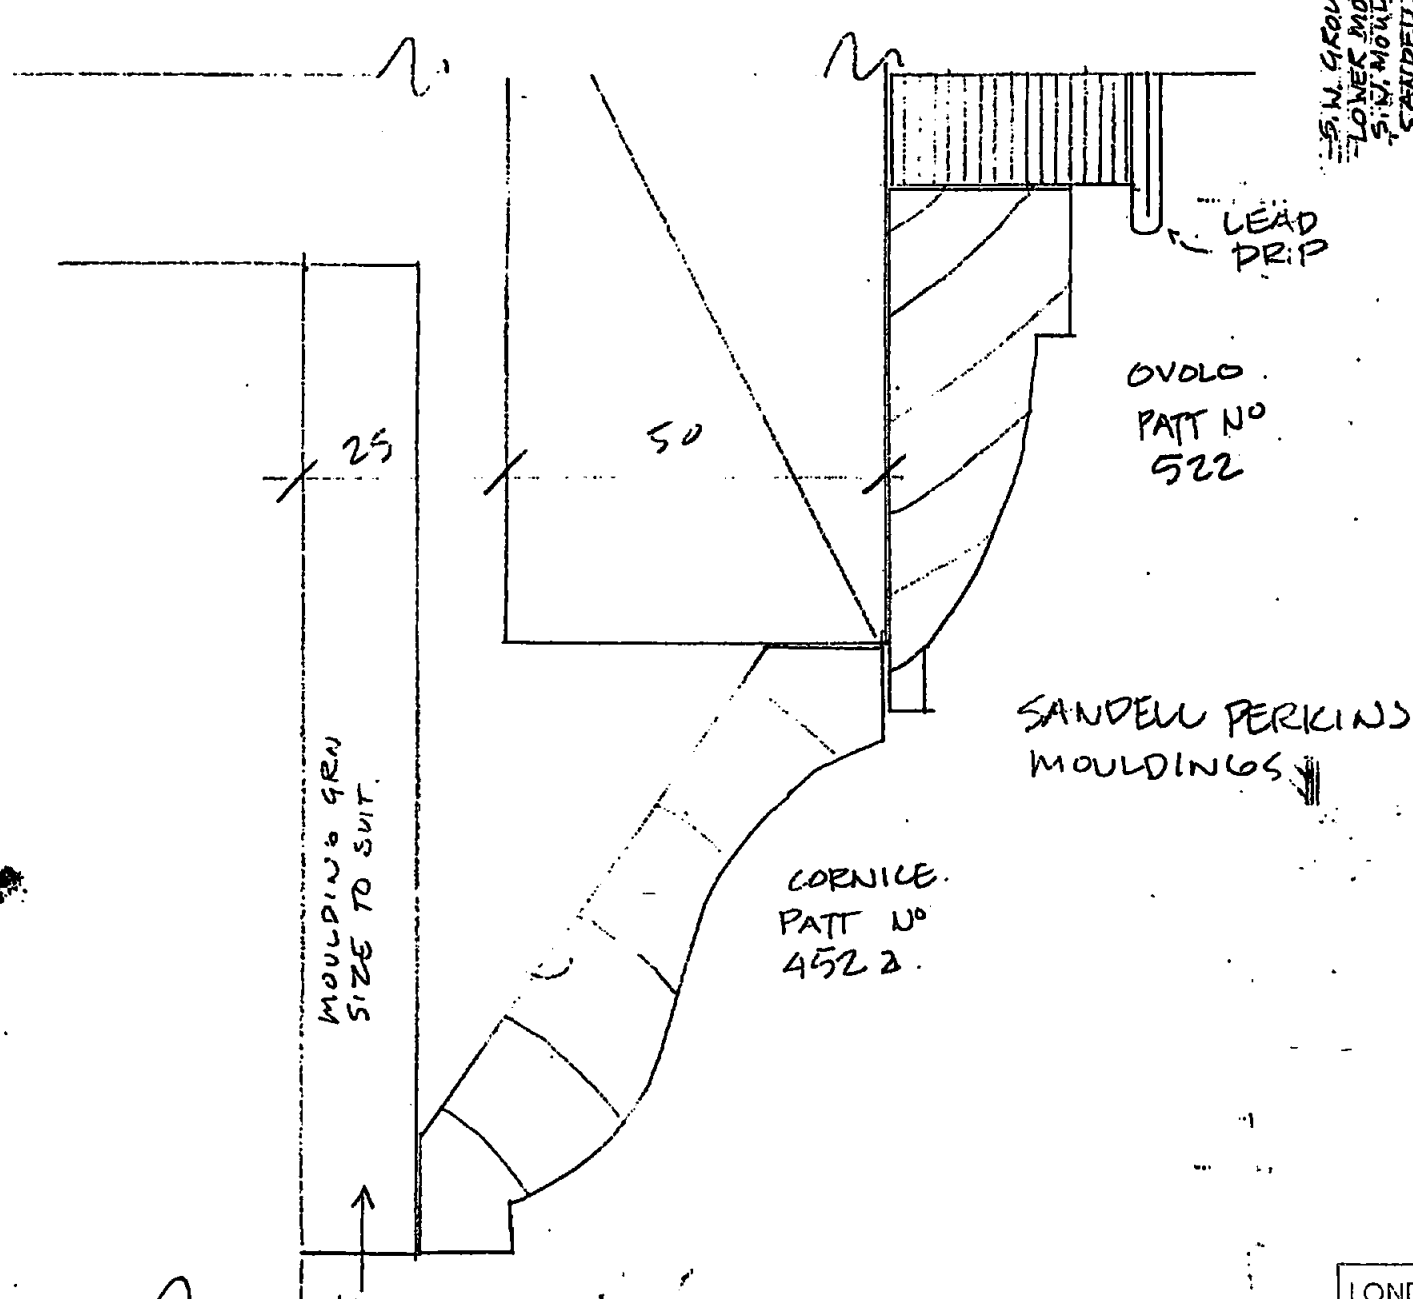

FULL SIZE MOULDING  
DETAIL.

FOR CONSTRUCTION  
24-11-83

TP 8703604  
HB 8770500

LONDON BOROUGH OF CAMDEN  
TOWN AND COUNTRY PLANNING ACT'S  
2 MAR 1988  
APPROVED  
PLANS NOT APPROVED  
ON BEHALF OF THE COUNCIL

LONDON BOROUGH OF CAMDEN  
PLANNING AND COMMUNICATIONS  
DEPARTMENT  
14 OCT 1987 (A.M.)  
RECEIVED  
ACK

TERRY FARRELL PARTNERSHIP

Job COMYN CHING PHASE 3 NOS 65-71 MONMOUTH ST NOS 1-9 SHELTON ST	Title DORMER FASCIA AND MOULDINGS DETAIL	Date SEPT 87	Scale 1:5/FS	Drawing no DETAIL 10
Do not scale - Check dimensions on site - This drawing is copyright				