


TP 8703604
 HB 8770500

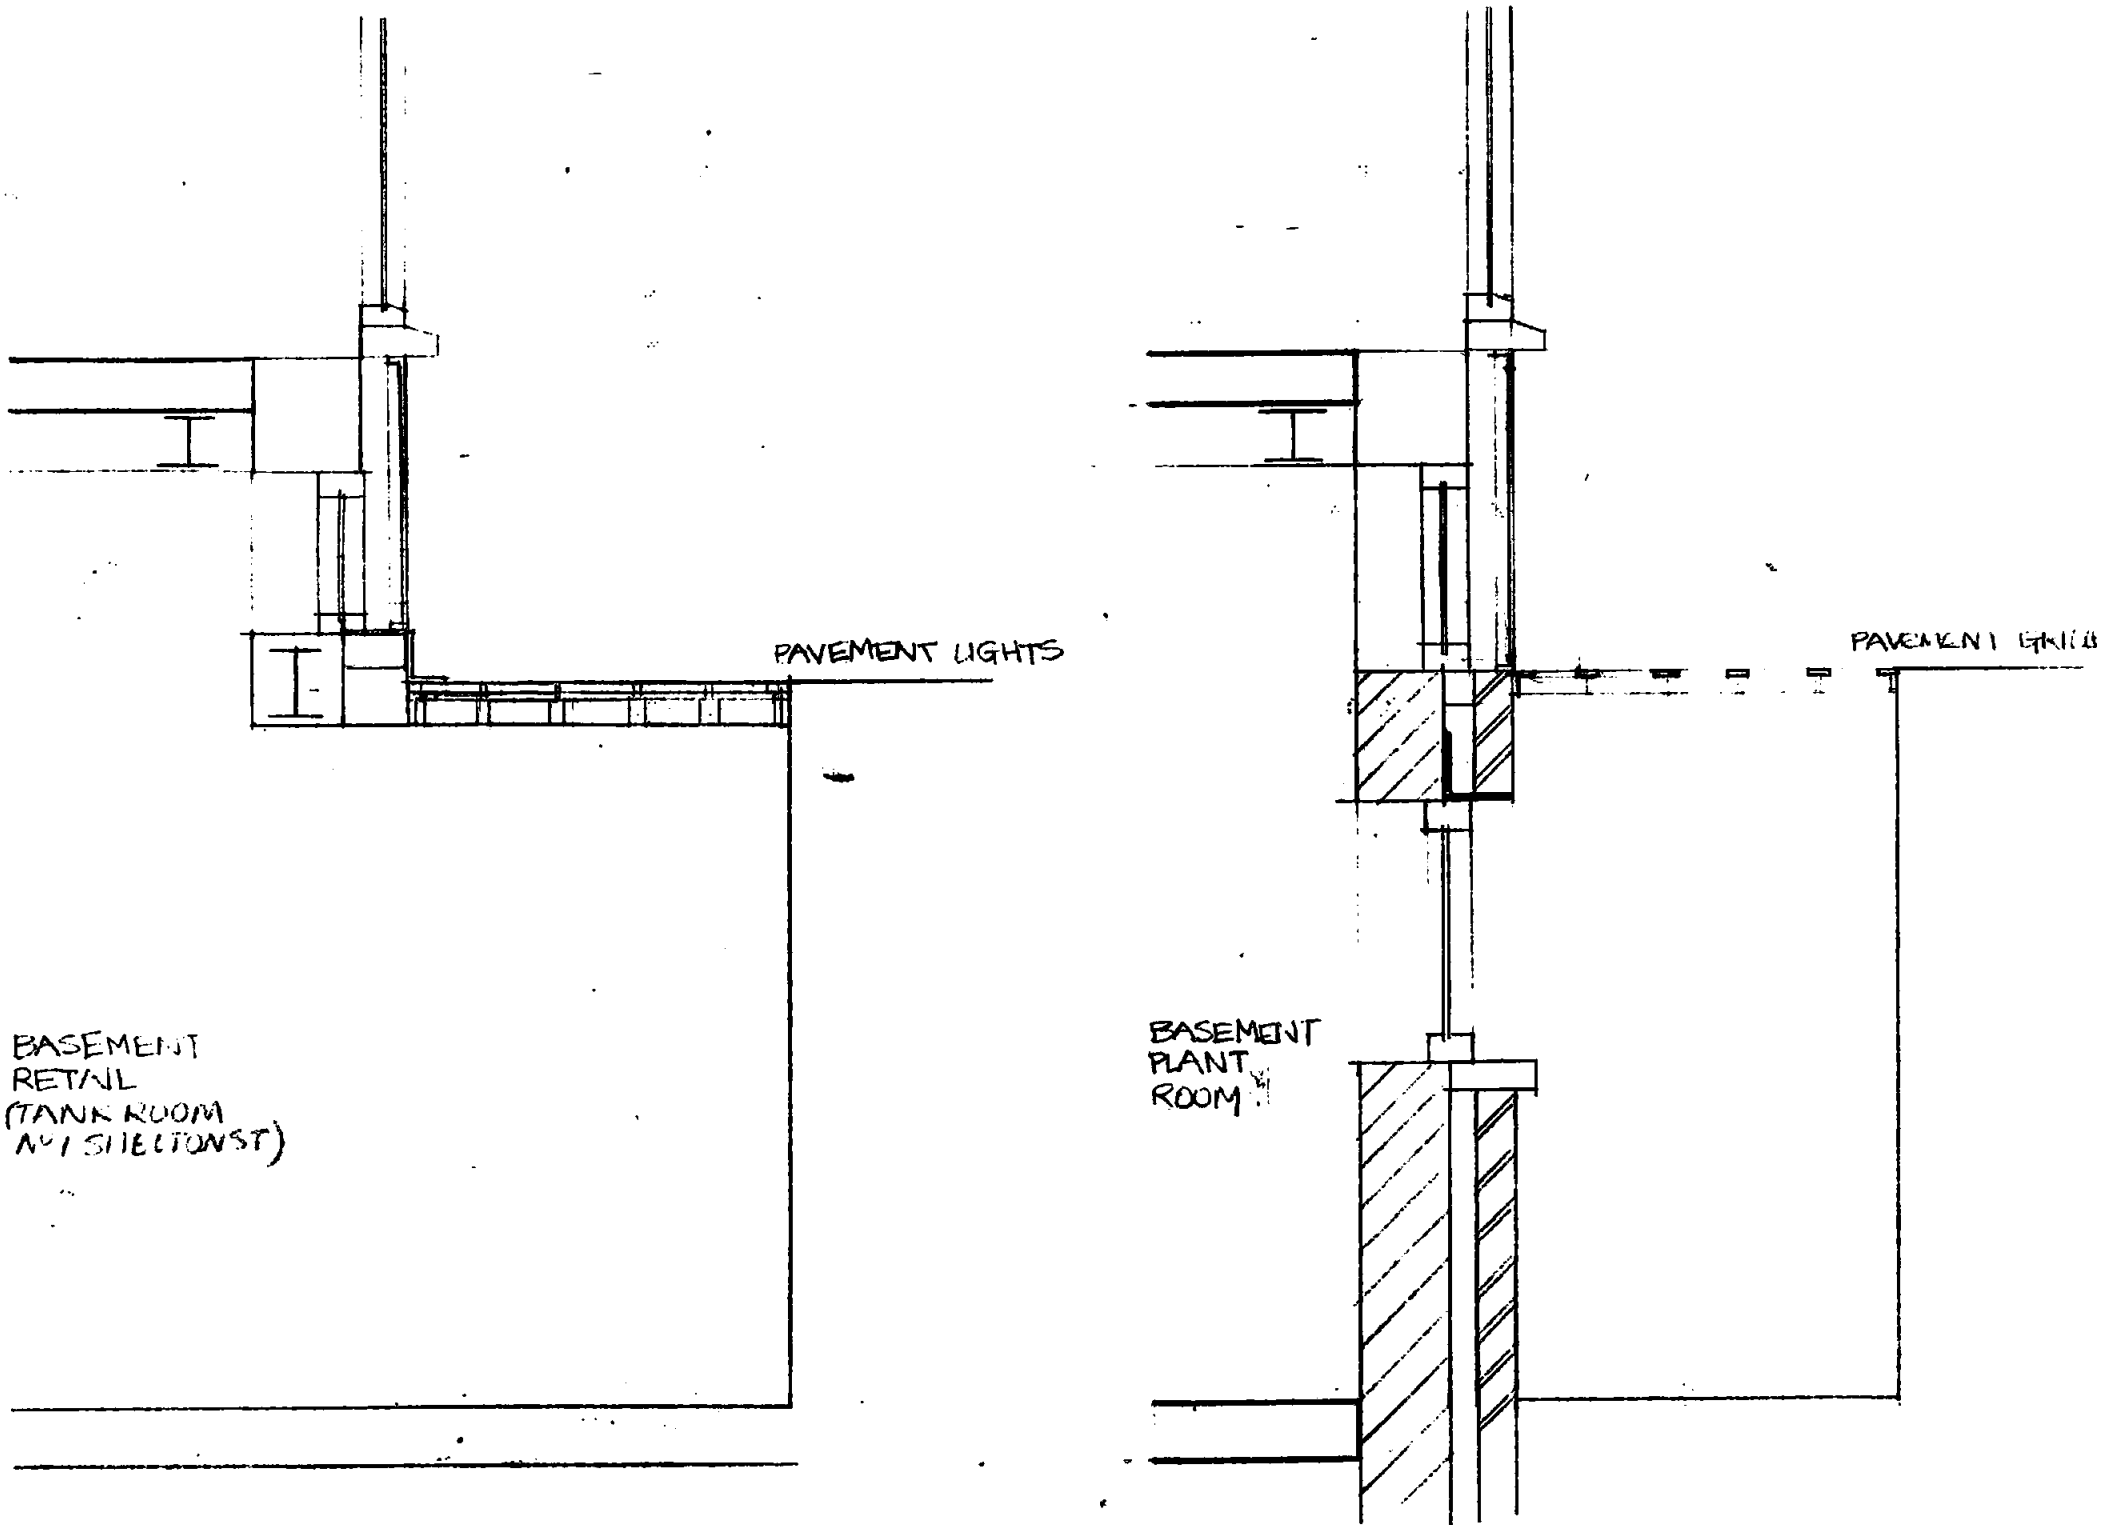

NOS 1, 7, 9 SHELTON ST

No 3 SHELTON ST

LET 50 EACH OF 3-NOON
 2 MAR 1988
 PLANNING AND COMMUNICATIONS DEPARTMENT

LONDON BOROUGH OF CAMDEN
 PLANNING AND COMMUNICATIONS
 DEPARTMENT
 16 OCT 1987 (A.M.)
 RECEIVED
 ACK. REF. TO:

TERRY FARRELL PARTNERSHIP

Job	Title	Date	Scale	Drawing no
COMYN CHING PH 3 65-71 MONMOUTH ST 1-9 SHELTON ST	SECTION THROUGH STALL RISER	OCT 87 Do not scale - Check dimensions on site - This drawing is copyright	1:20	DETAIL 18