



STAGE	DATE	REVISION
INFORMATION		
APPROVAL		
TENDER		
ORDERING		
CONSTRUCTION		

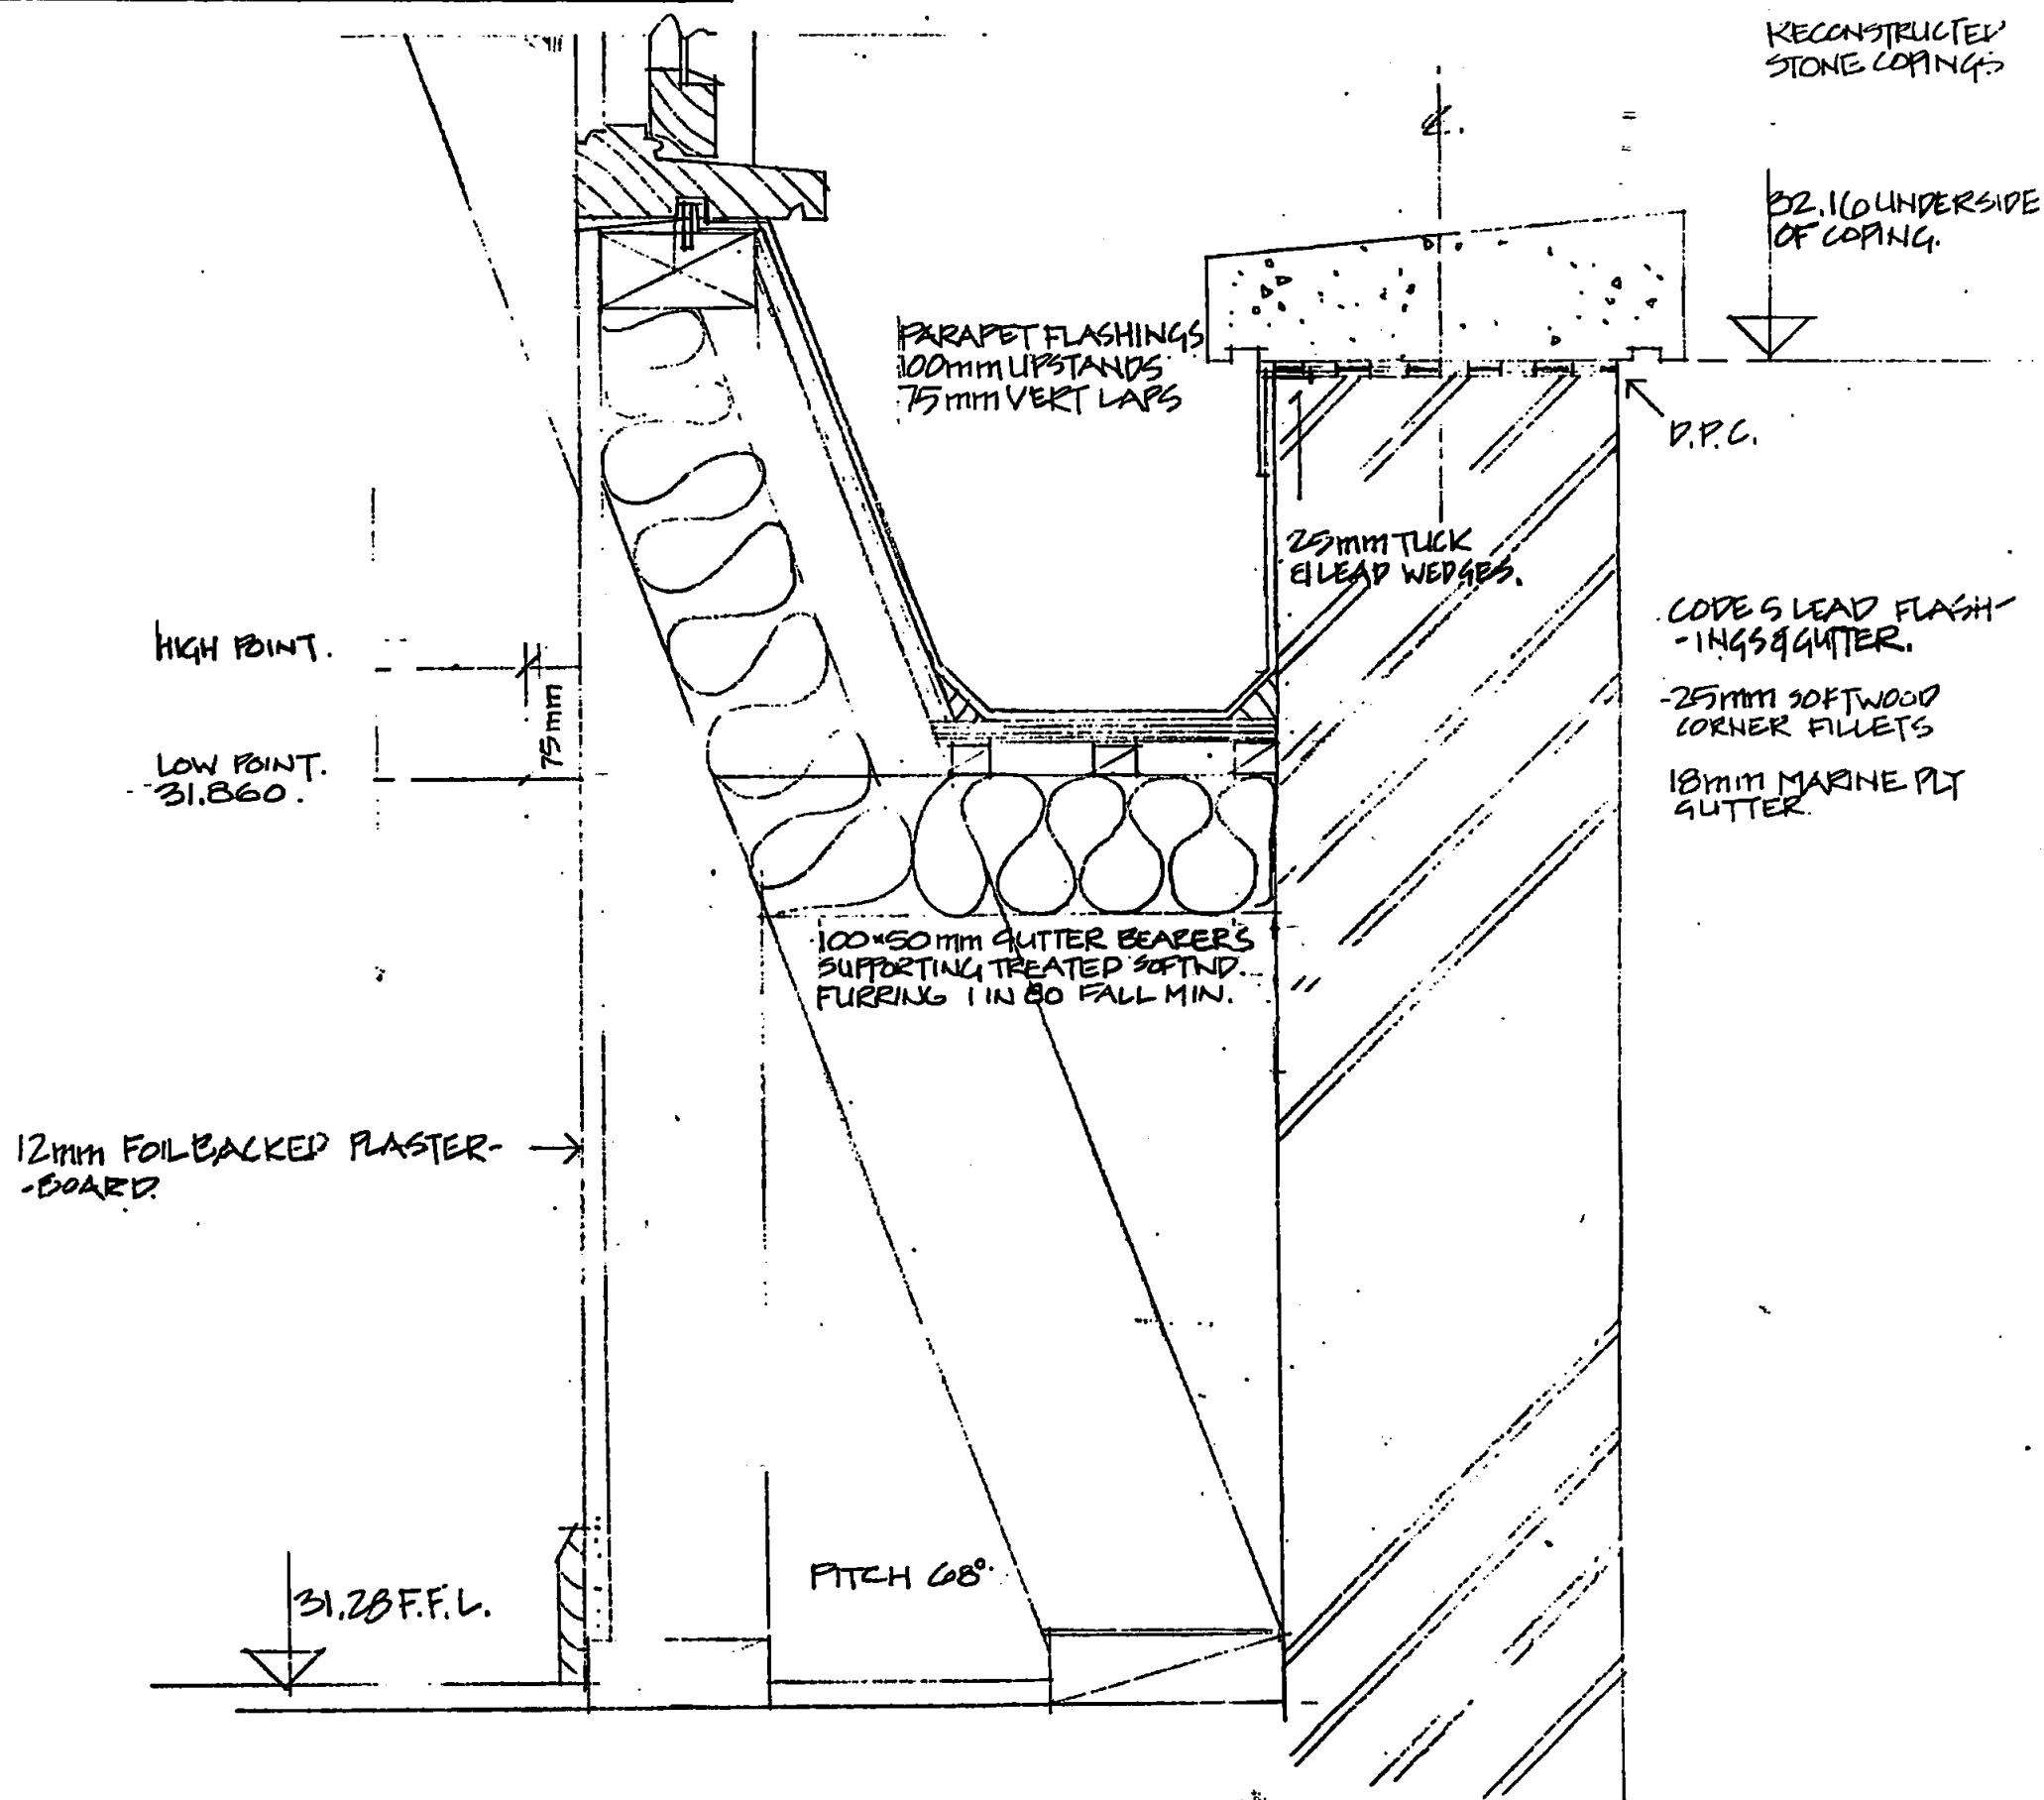

FLASHING DETAILS TO REAR OF PARAPET.

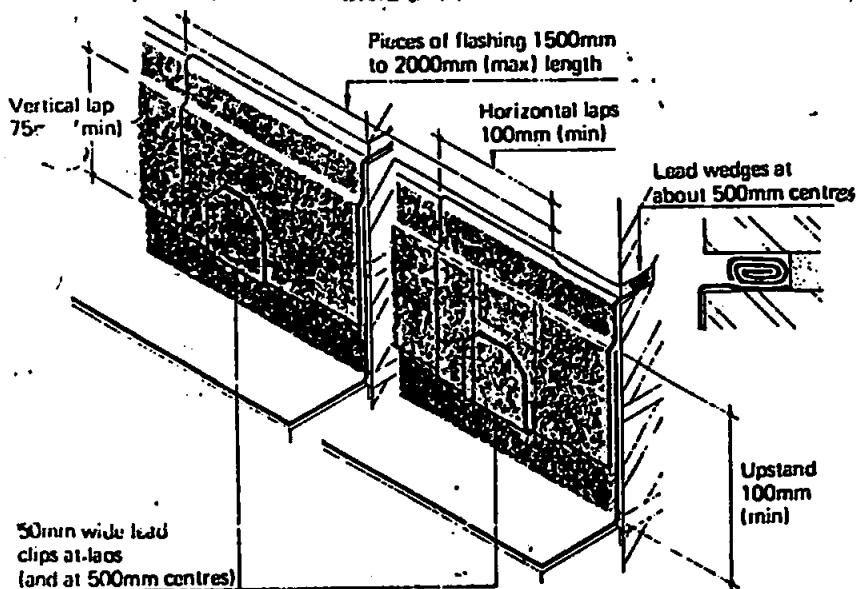

TP 8703604
HB 877-500

LONDON BOROUGH OF CAMDEN
TOWN AND COUNCIL PLANNING AND COMMUNICATIONS
2 MAR 1988
PLANS NOT APPROVED
ON BEHALF OF THE COUNCIL

ACK.

RECEIVED
14 OCT 1987 (A.M.)

LONDON BOROUGH OF CAMDEN
PLANNING AND COMMUNICATIONS
DEPARTMENT

TERRY FARRELL PARTNERSHIP

Job COMYN CHING PHASE 3 Nos 65-71 MONMOUTH ST Nos 1-9 SHELTON ST	Title FRONT PARAPET DETAIL AT DORMER	Date SEPT 87	Scale 1:5	Drawing no DETAIL 11
--	--	-----------------	--------------	-------------------------

Do not scale - Check dimensions on site - This drawing is copyright

Architects - Designers - Planners

8 PADDINGTON STREET - LONDON W1M 4DN

Telephone 01-487 2641