




Internal Room Elevation  
Scale: 1:10

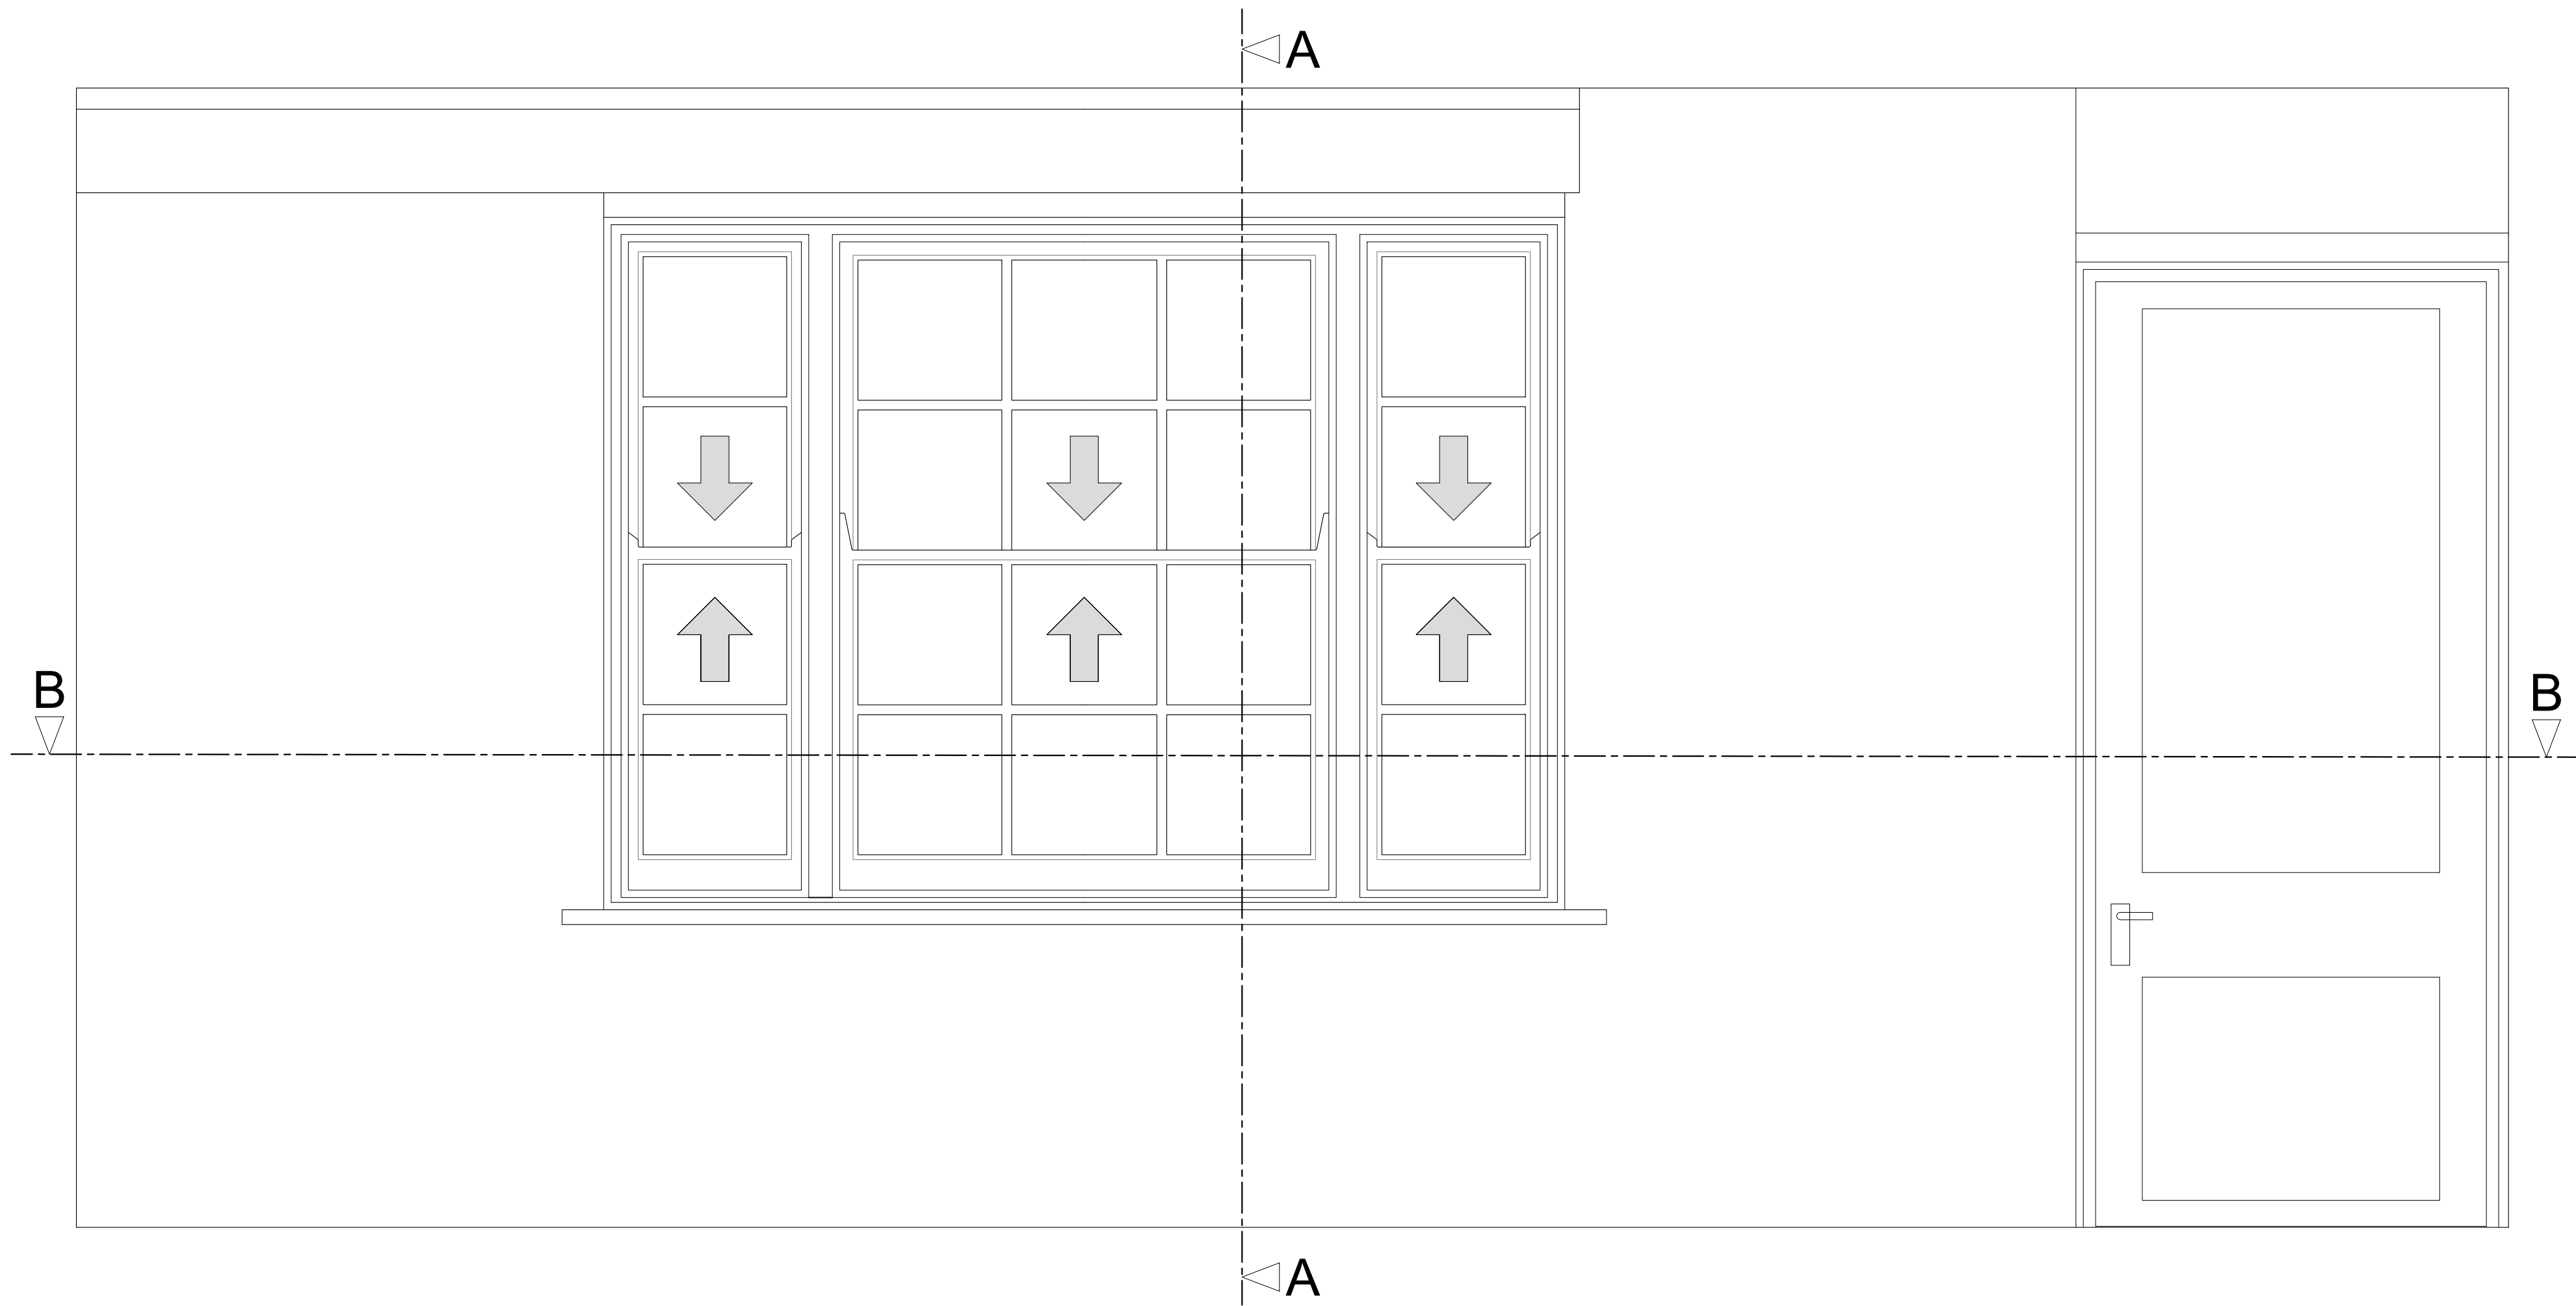

Section A-A through External Wall  
Scale: 1:10

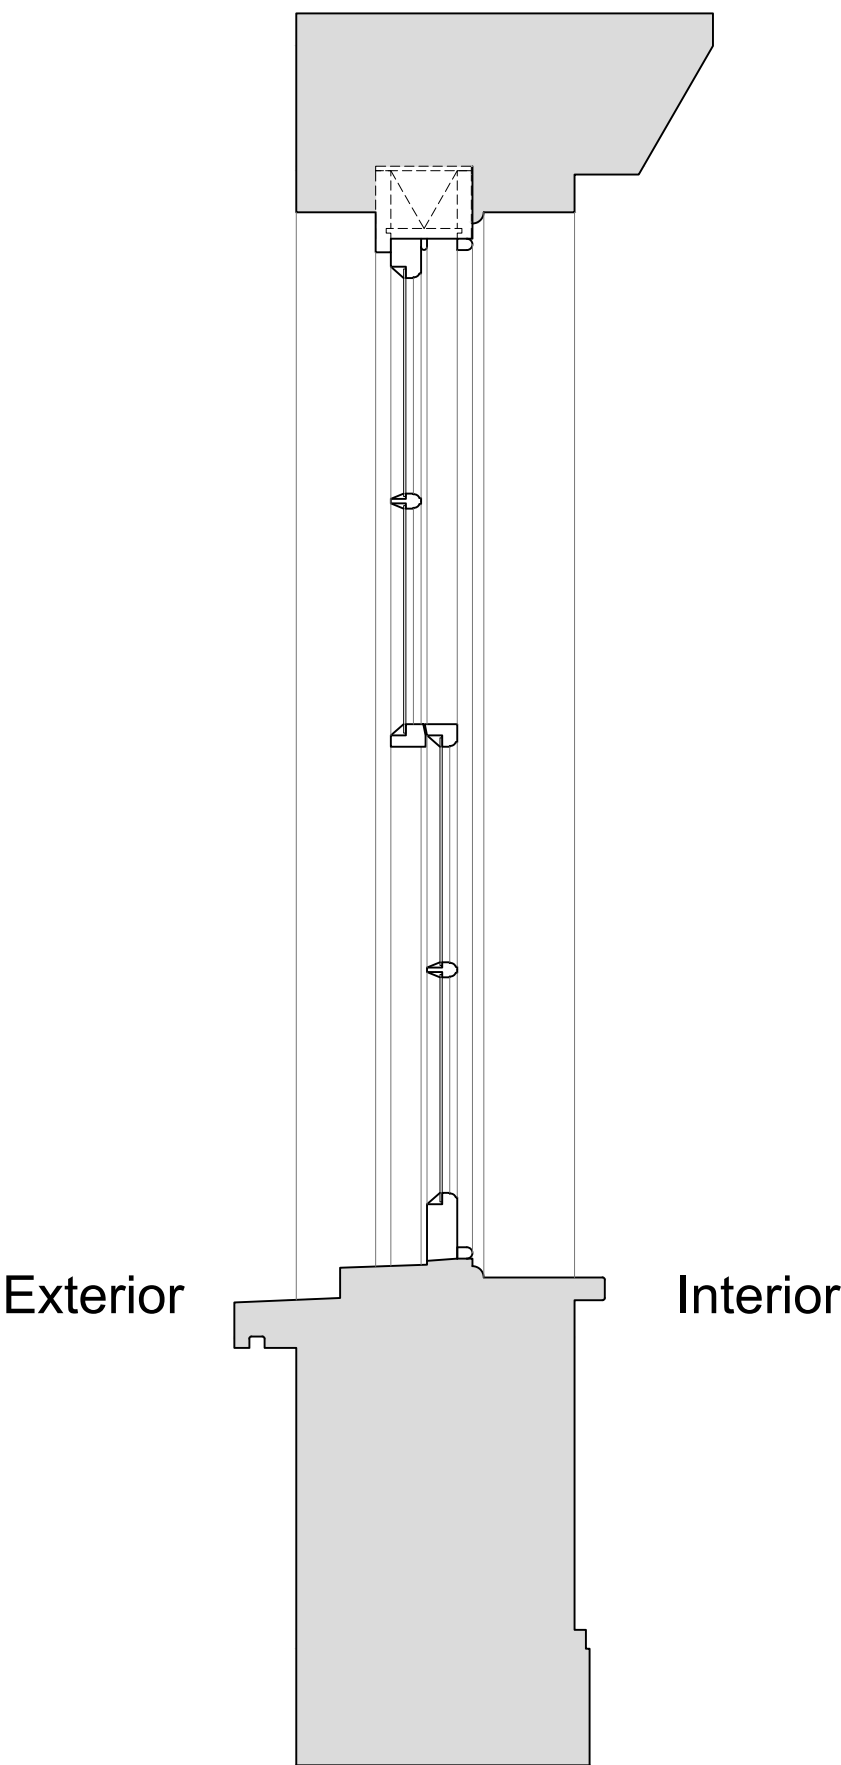

Plan Section B-B  
Scale: 1:10

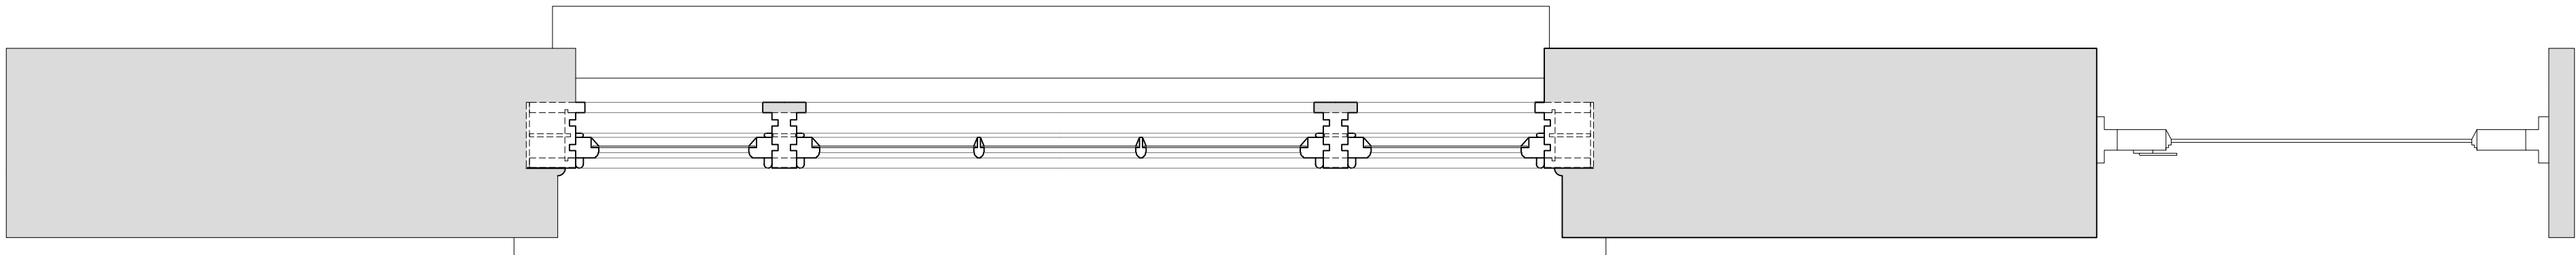

Revision	Date	Amendment
1.0	77-09-2018	Issued for listed building consent application

Do not reproduce this drawing without written permission  
All dimensions are in millimetres unless stated otherwise

Drawing Not For Construction

HS2


High Speed (HS2) Limited  
25th Floor  
One Canada Square  
Canary Wharf  
London E14 5AB




Costain Skanska Joint Venture  
1st Floor  
The Podium  
1 Eversholt Street  
London NW1 2DN

Site Address: 44 A Delancey Street, London NW1		
Drawing Title: Basement - Sitting Room: EXISTING Window Joinery Details - Sheet 1 of 3		
Surveyed by: AP & PB	Drawn by: AP	Checked by: VH
Presentation Scale: as shown @ A1		Revision: 1.0
Date: 10-10-2018	Drawing No: WPI P066B NI - 44A DeS-EX-BS-J-01	Revision: 1.0


Internal Room Elevation with Secondary Glazing Installed  
Scale: 1:10

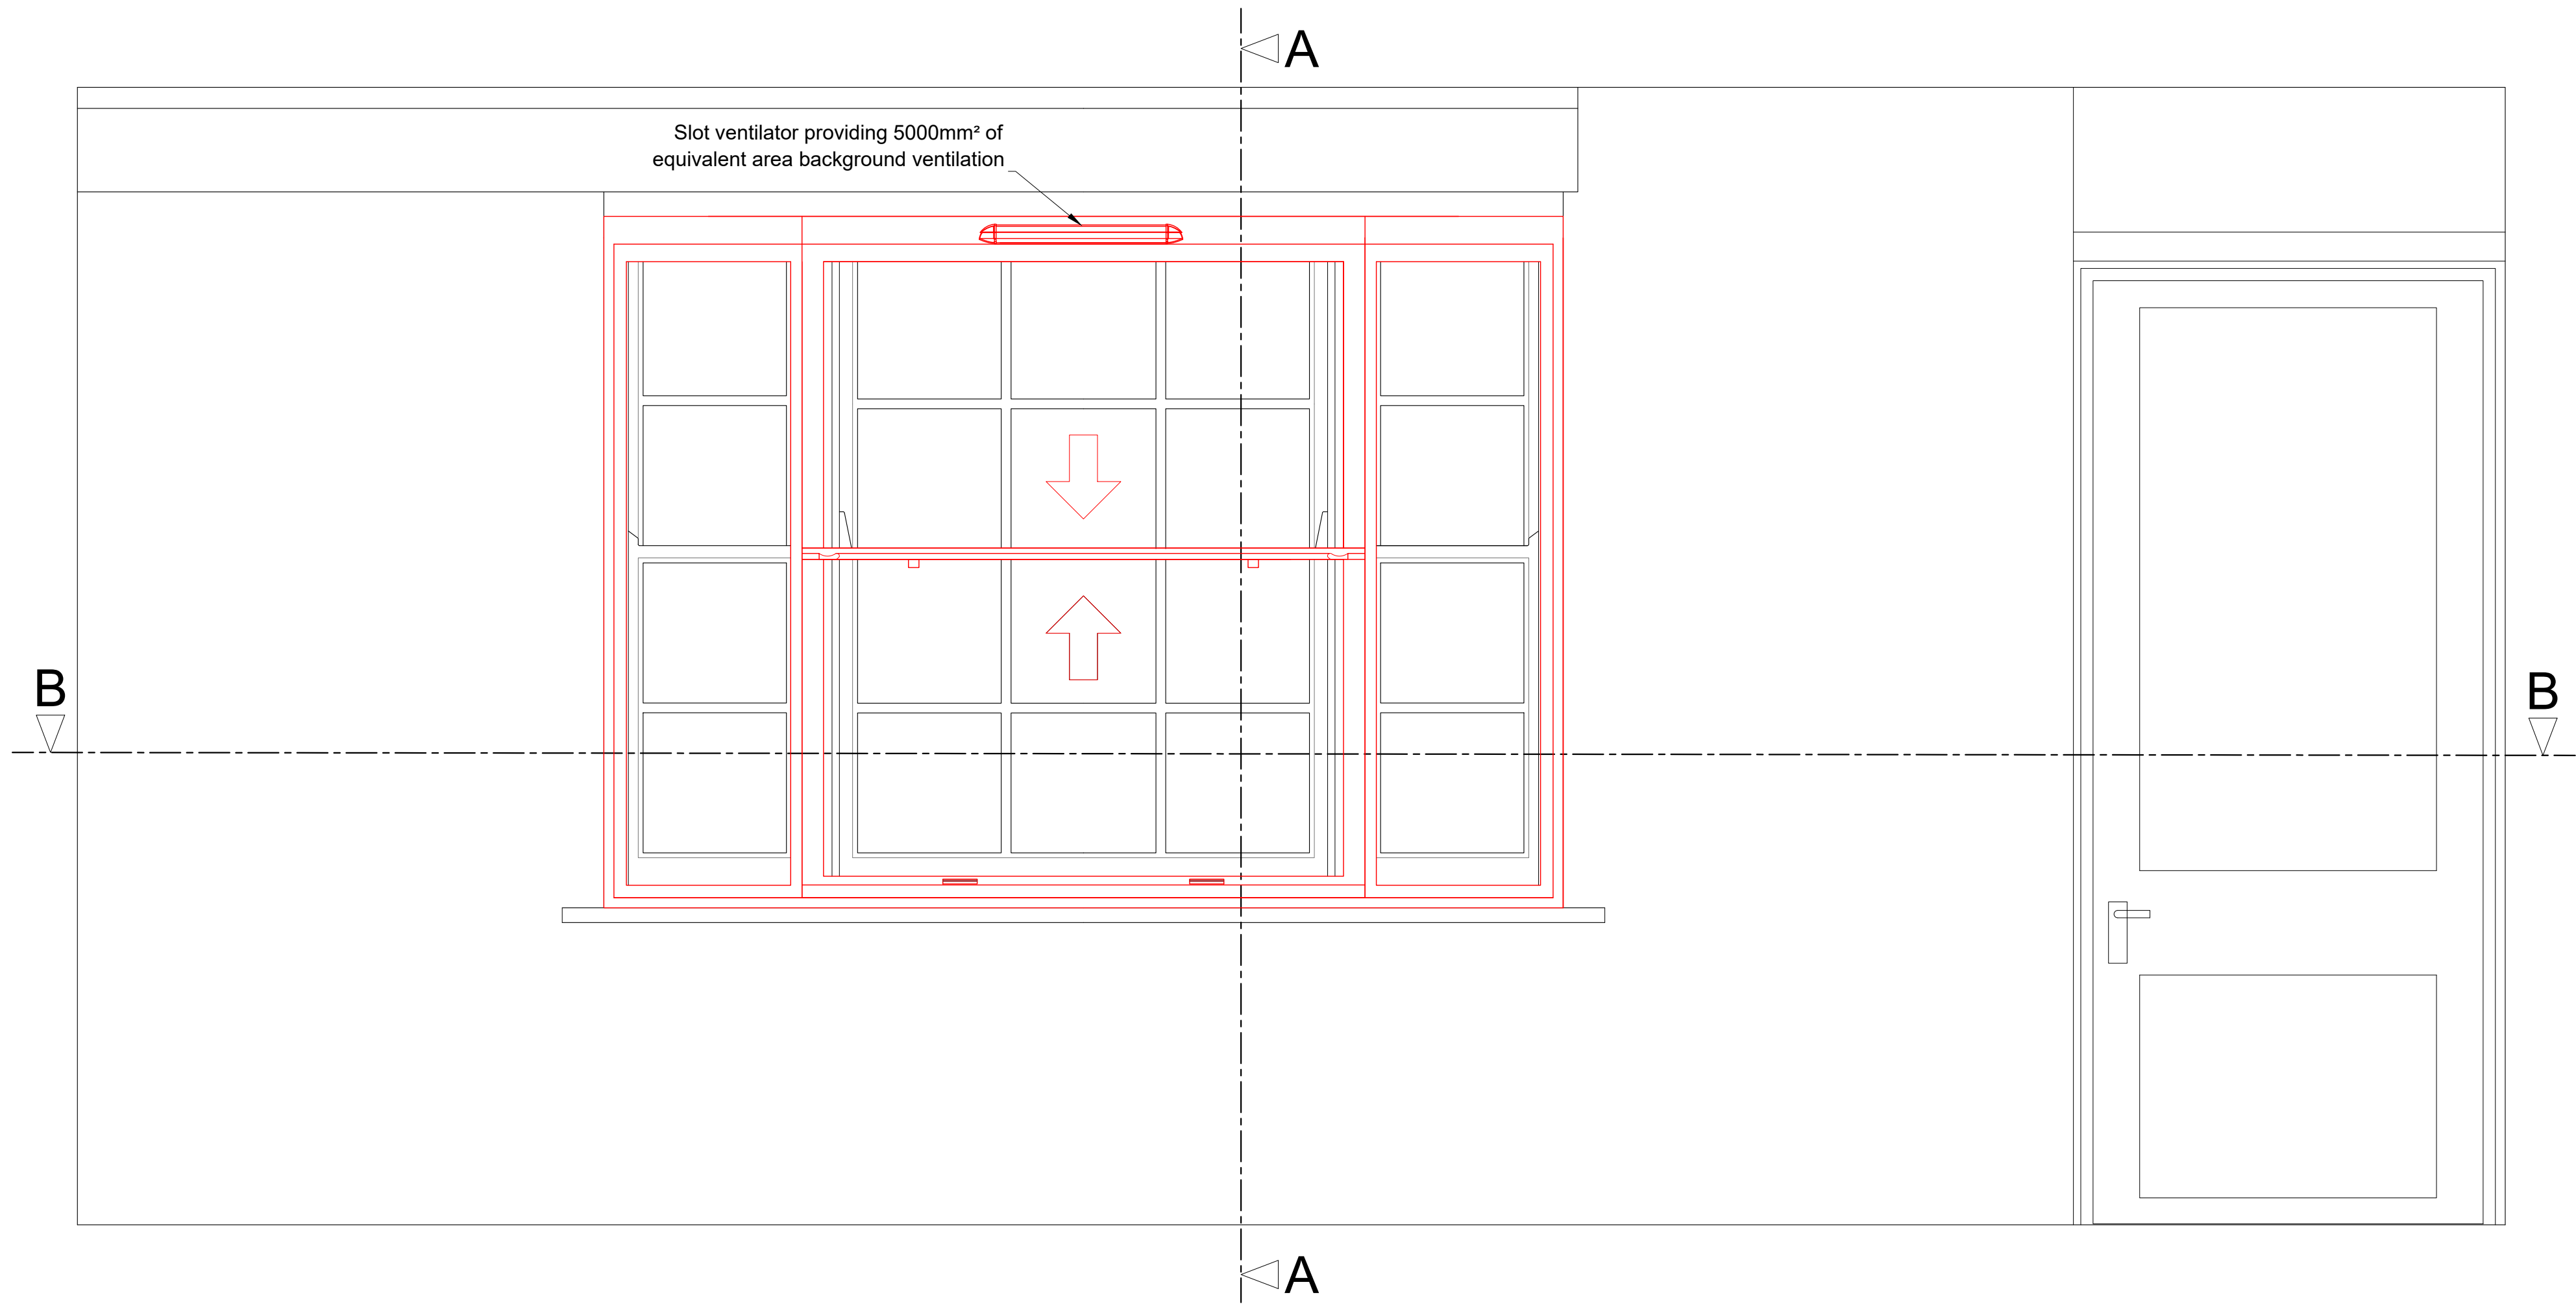

Section A-A through External Wall with Secondary Glazing Installed  
Scale: 1:10

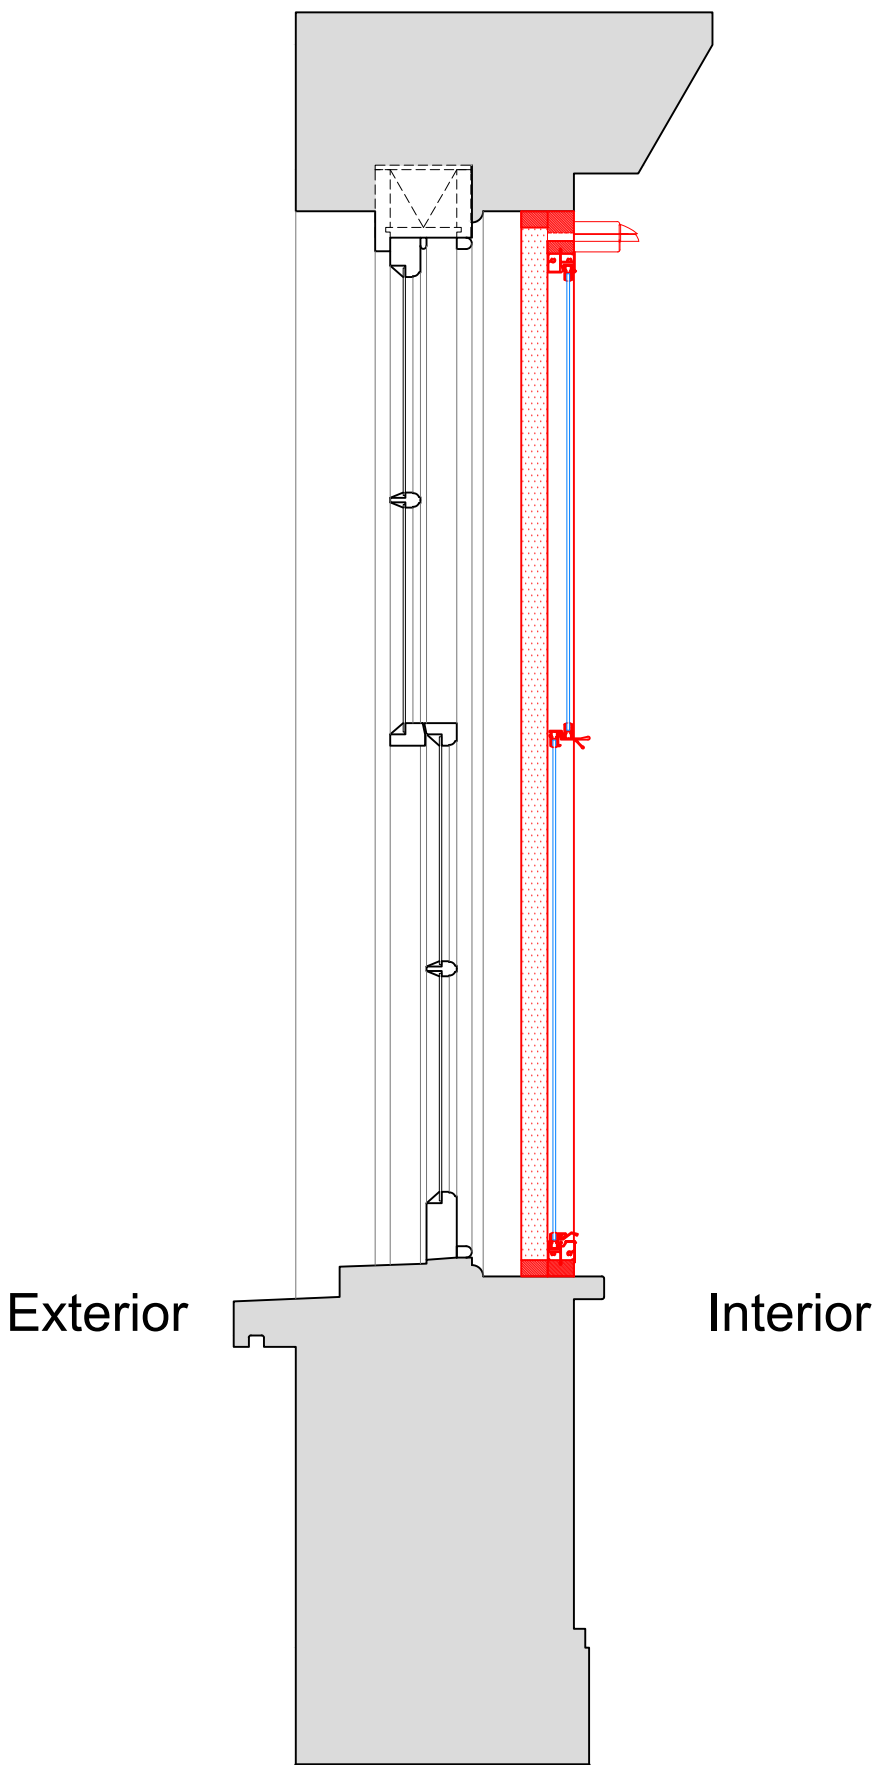

Plan Section B-B with Secondary Glazing Installed  
Scale: 1:10

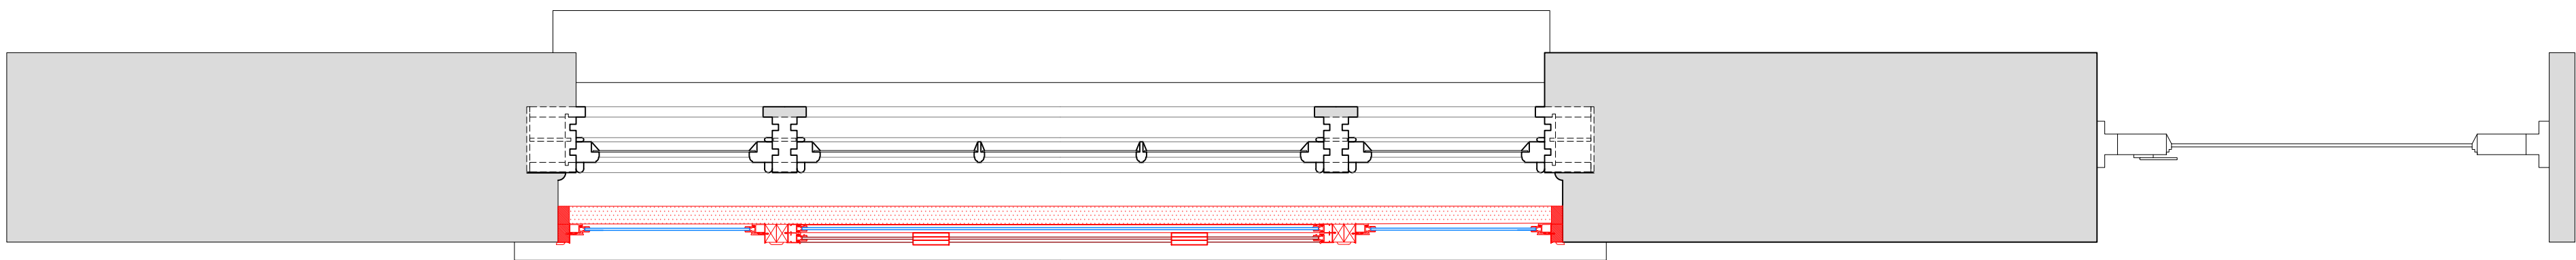

SECONDARY GLAZING SHOWN IN RED FOR VISUAL CLARITY ONLY

Revision	Date	Amendment
1.0	21-09-2018	Issued for listed building consent application

Do not reproduce this drawing without written permission  
All dimensions are in millimetres unless stated otherwise

Drawing Not For Construction

HS2


High Speed (HS2) Limited  
25th Floor  
One Canada Square  
Canary Wharf  
London E14 5AB

COSTAIN SKANSKA


Costain Skanska Joint Venture  
1st Floor  
The Podium  
1 Eversholt Street  
London NW1 2DN

Site Address: 44 A Delancey Street, London NW1		
Drawing Title: Basement - Sitting Room: PROPOSED Secondary Glazing Details - Sheet 2 of 3		
Surveyed by: AP & PB	Drawn by: PB	Checked by: VH
Presentation Scale: as shown @ A1		Revision: 1.0
Date: 10-10-2018	Drawing No: WPI P066B NI - 44A DeS-PR-BS-J-01.1	Revision: 1.0


Section C-C  
Scale: 1:5 on A1

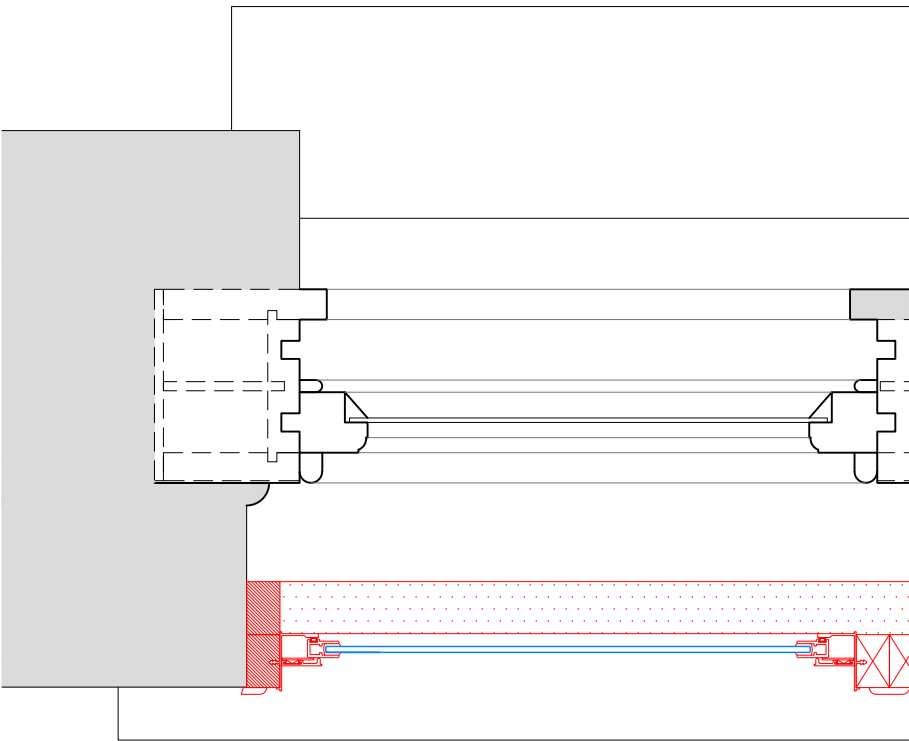


Section E-E  
Scale: 1:5 on A1

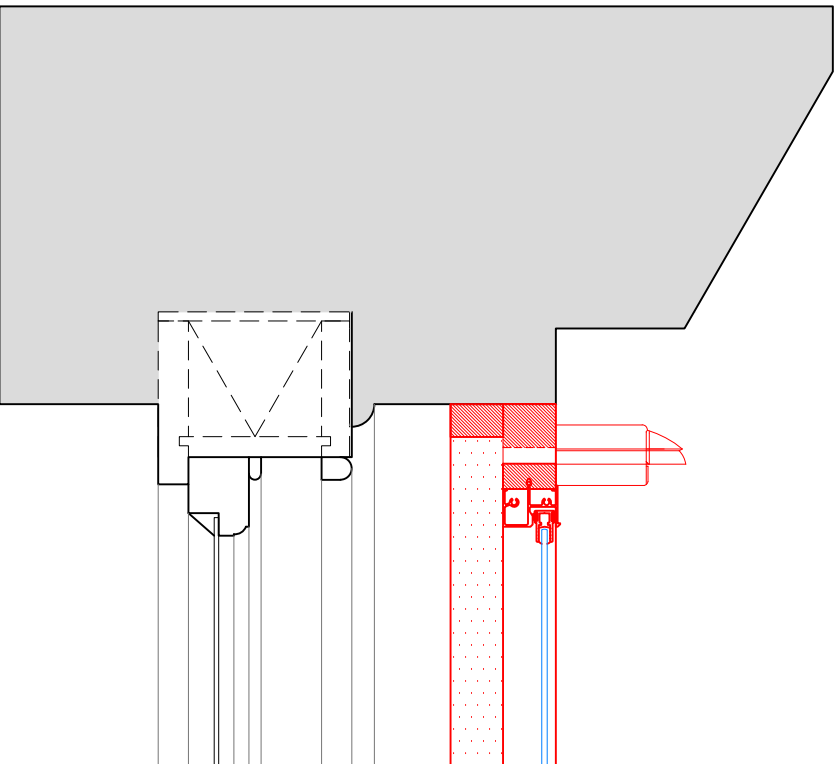


Section F-F  
Scale: 1:5 on A1

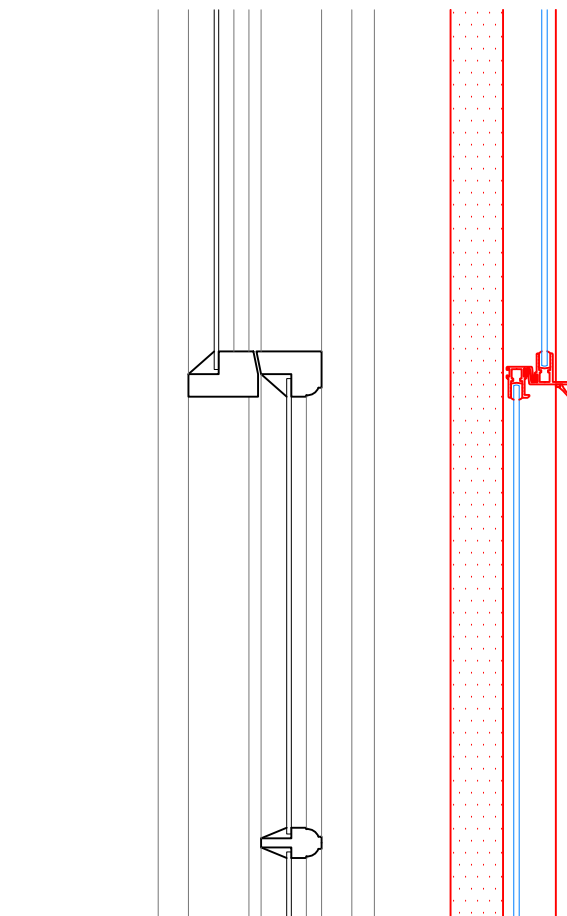

Section D-D  
Scale: 1:5 on A1

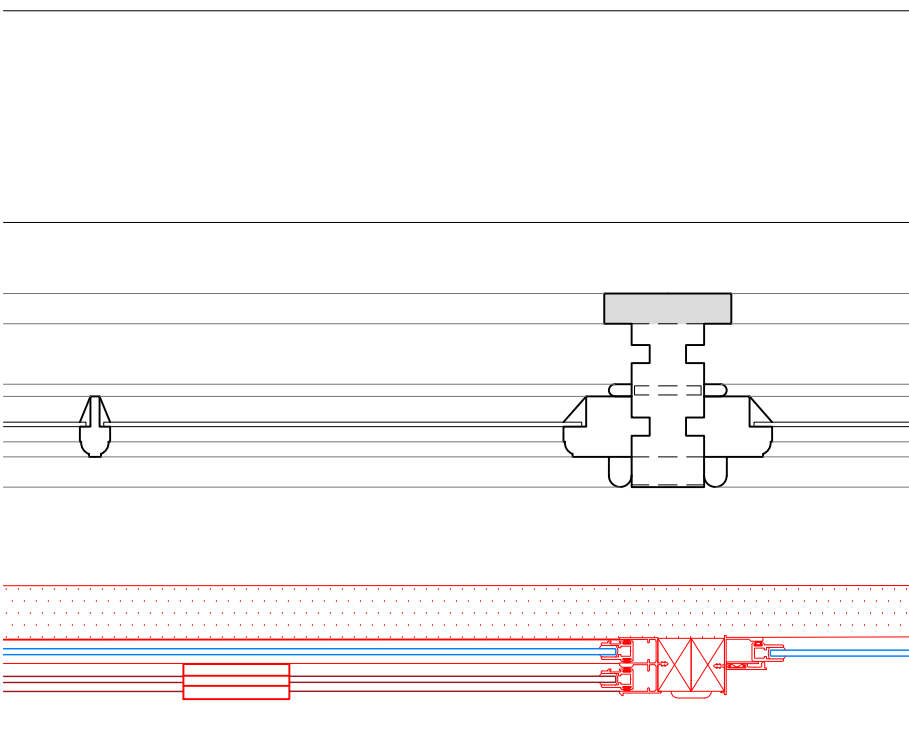

Section G-G  
Scale: 1:5 on A1

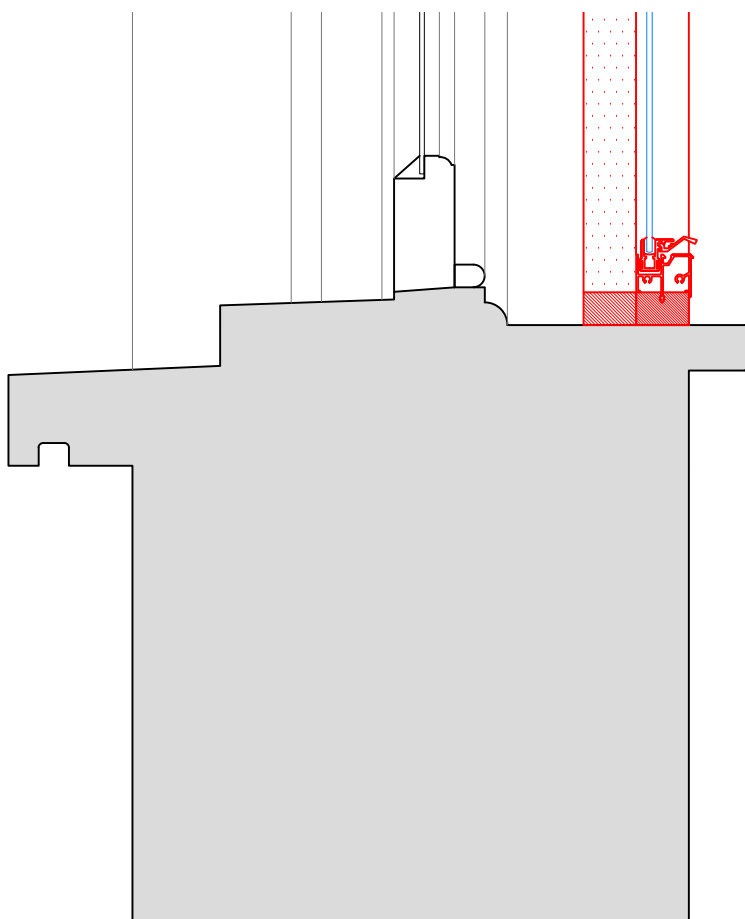

SECONDARY GLAZING SHOWN IN RED FOR VISUAL CLARITY ONLY

Revision	Date	Amendment
1.0	21-09-2018	Issued for listed building consent application

Do not reproduce this drawing without written permission  
All dimensions are in millimetres unless stated otherwise

Drawing Not For Construction

HS2

High Speed (HS2) Limited  
25th Floor  
One Canada Square  
Canary Wharf  
London E14 5AB

COSTAIN SKANSKA

Costain Skanska Joint Venture  
1st Floor  
The Podium  
1 Eversholt Street  
London NW1 2DN

Site Address: 44 A Delancey Street, London NW1		
Drawing Title: Basement - Sitting Room: PROPOSED Secondary Glazing Details - Sheet 3 of 3		
Surveyed by: AP & PB	Drawn by: PB	Checked by: VH
Presentation Scale: 1:5 @ A1		Revision: 1.0
Date: 10-10-2018	Drawing No: WPI P066B NI - 44A DeS-PR-BS-J-01.2	