
Existing window openings where internal secondary glazing will be installed. The scope of secondary glazing work is limited to these openings only.

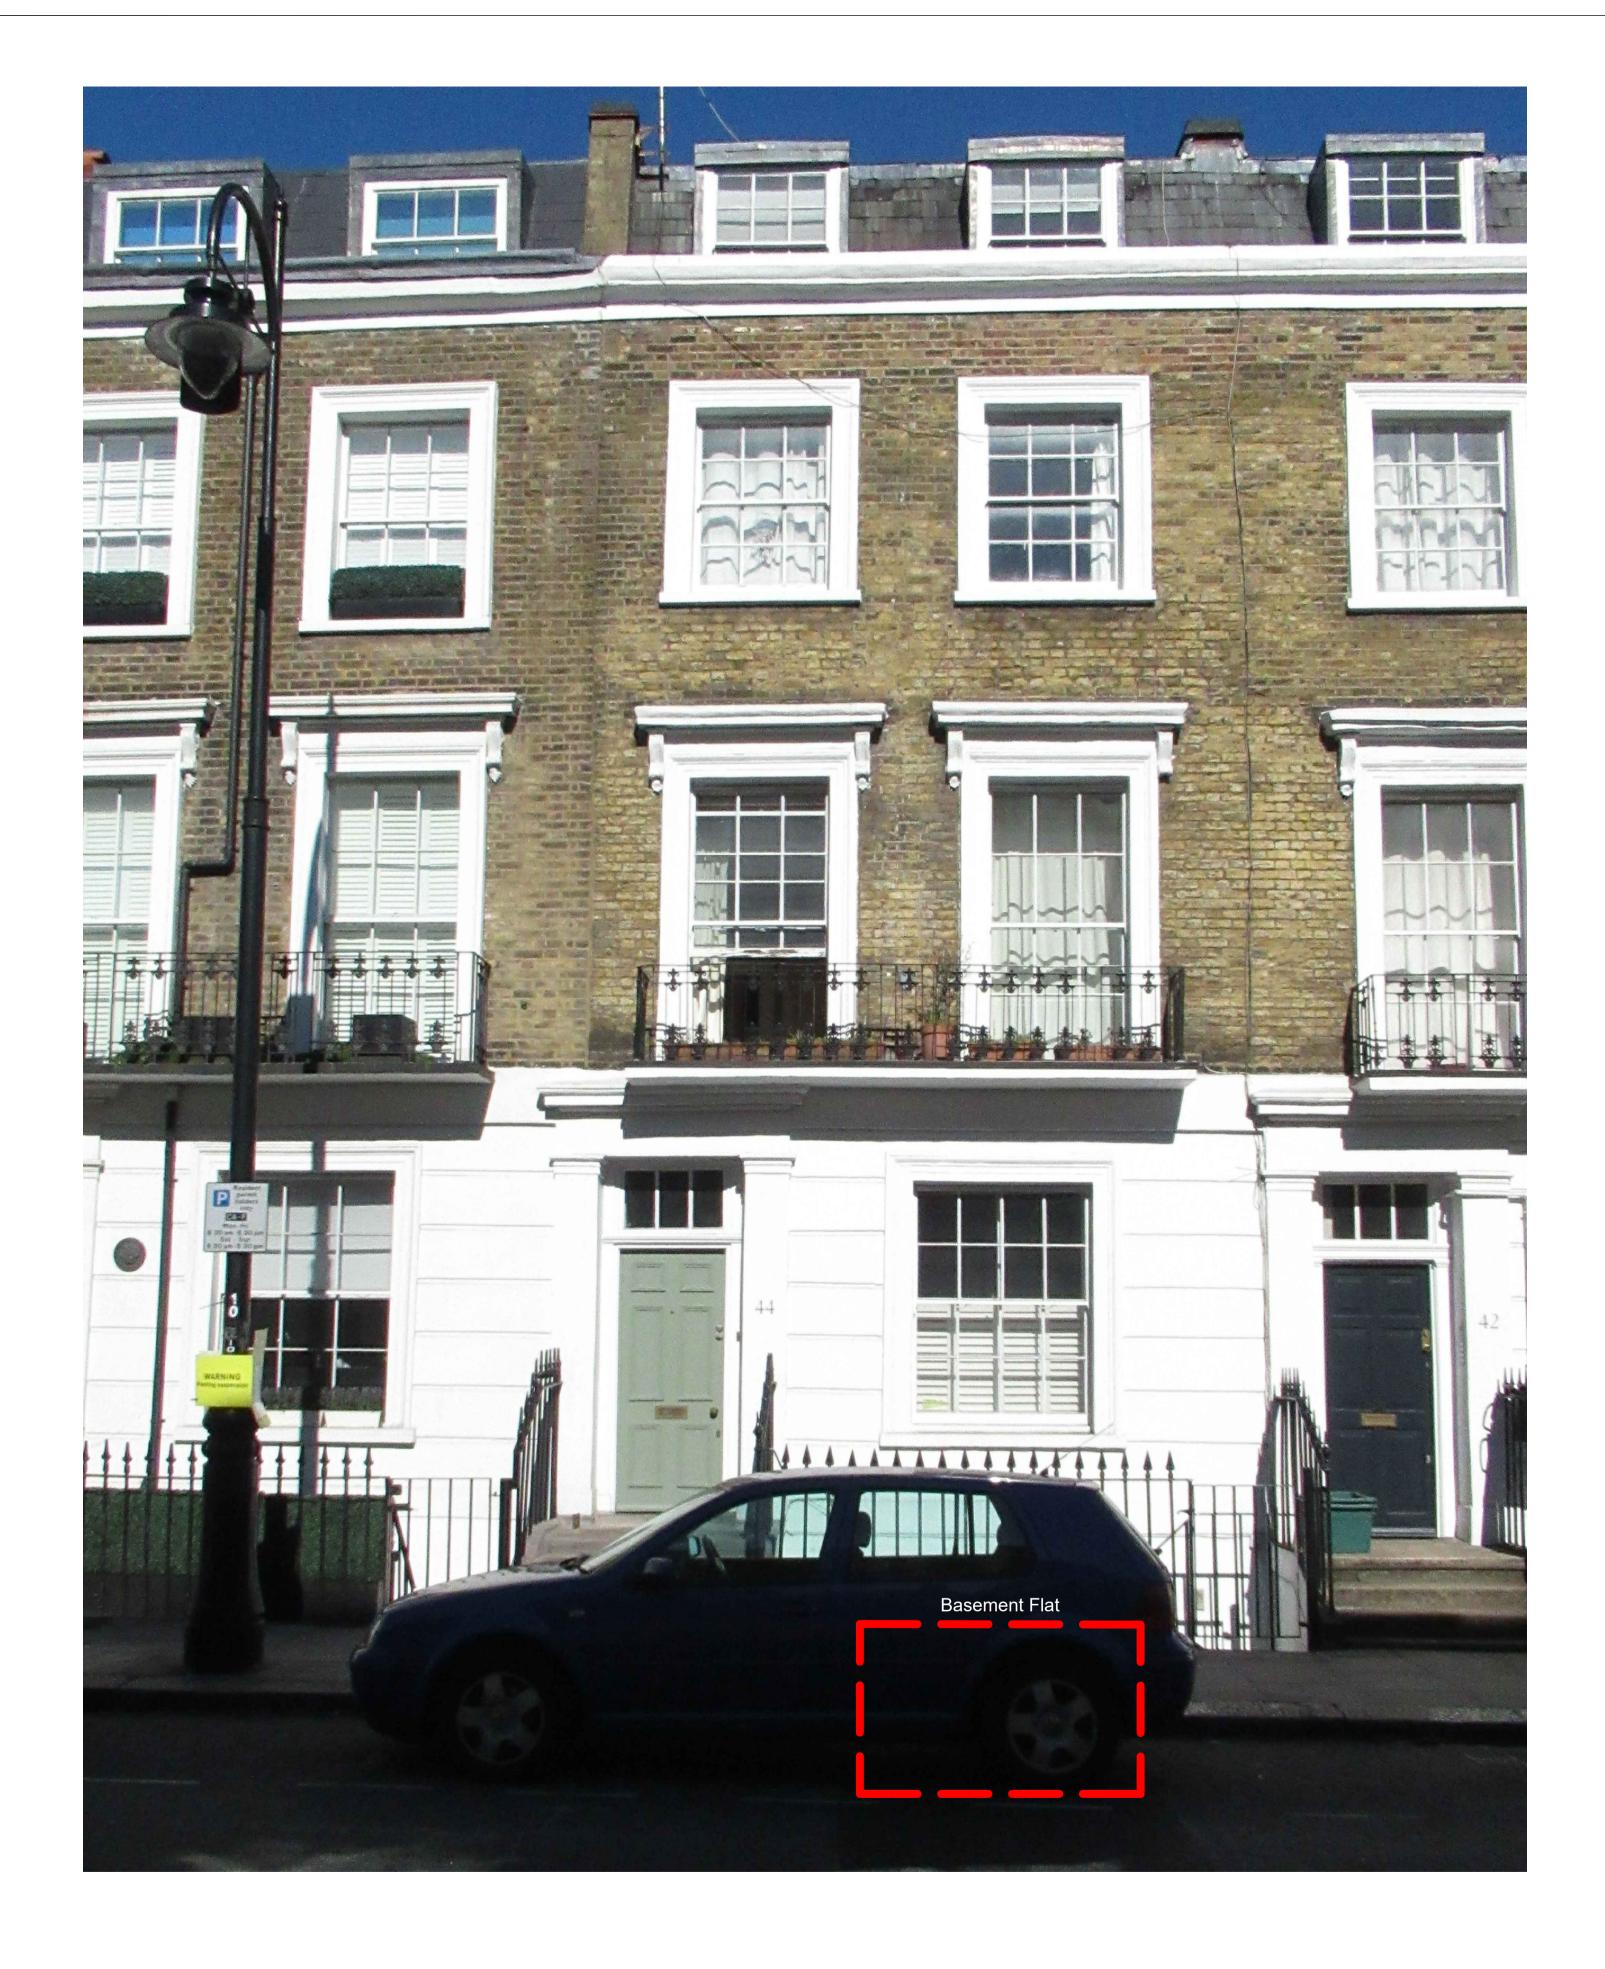

Revision:	Date:	Amendment:
1.0	02-10-2018	Issued for listed building consent application

Do not reproduce this drawing without written permission

High Speed (HS2) Limited
25th Floor
One Canada Square

Canary Wharf London E14 5AB



Costain Skanska Joint Venture 1st Floor The Podium 1 Eversholt Street London NW1 2DN

ernal Elev	∕ation With L	ocation Of Interna	al Secondary Glazing	
			, - 5	
:	Reviewed by:	Checked by:	Presentation Scale:	
	AP	VH	NTS @ A3	
	AP	VH	NTS @ A3	