



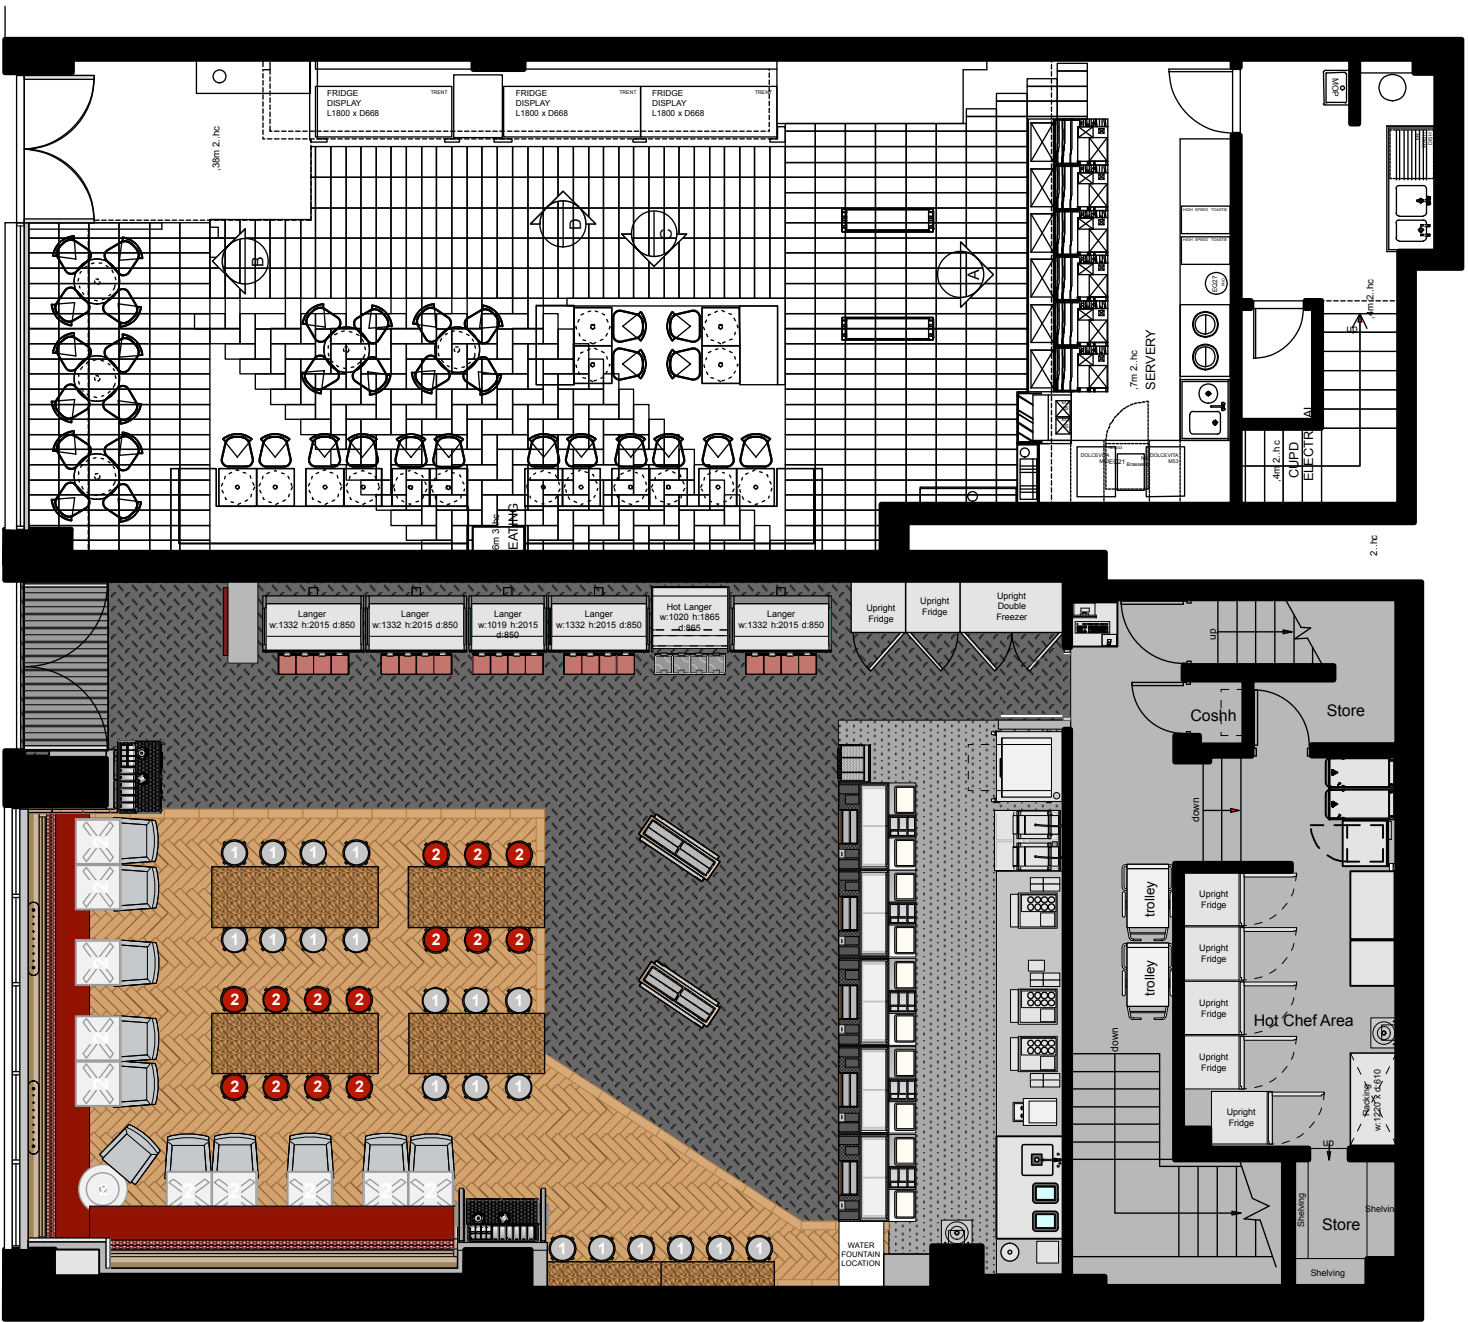

EXISTING
GROUND FLOOR 1:100

COVERS
PRET 54no
EAT 40no

Notes:

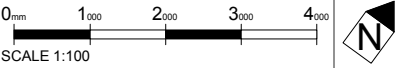

Completion

Name: _____
Date: _____
Comments: _____

For Approval

★ **PRET A MANGER** ★
75B, Verde, 10 Bressenden Place,
London SW1E 5DH

Site: **BERKELEY SQUARE**
Title: **EXISTING GROUND FLOOR**
Rev: _____ Date: _____ Drawn By: _____

Dwg No. **BERKSQ-Pret-01**
Date: **09.10.19** Revision: _____
Scale: **1:100 @ A3** Drawn By: **LJB**

THIS DRAWING IS NOT TO BE SCALED
Figured dimensions only to be used. This drawing is subject to and protected by
the provision of the copyrights acts. Any discrepancies or queries to be notified
immediately. All dimensions to be verified on site
© PRET A MANGER (EUROPE) LTD 2004