



EUSTON

EXISTING HOTEL	
No. of Storeys	LG +6
Bedrooms	265

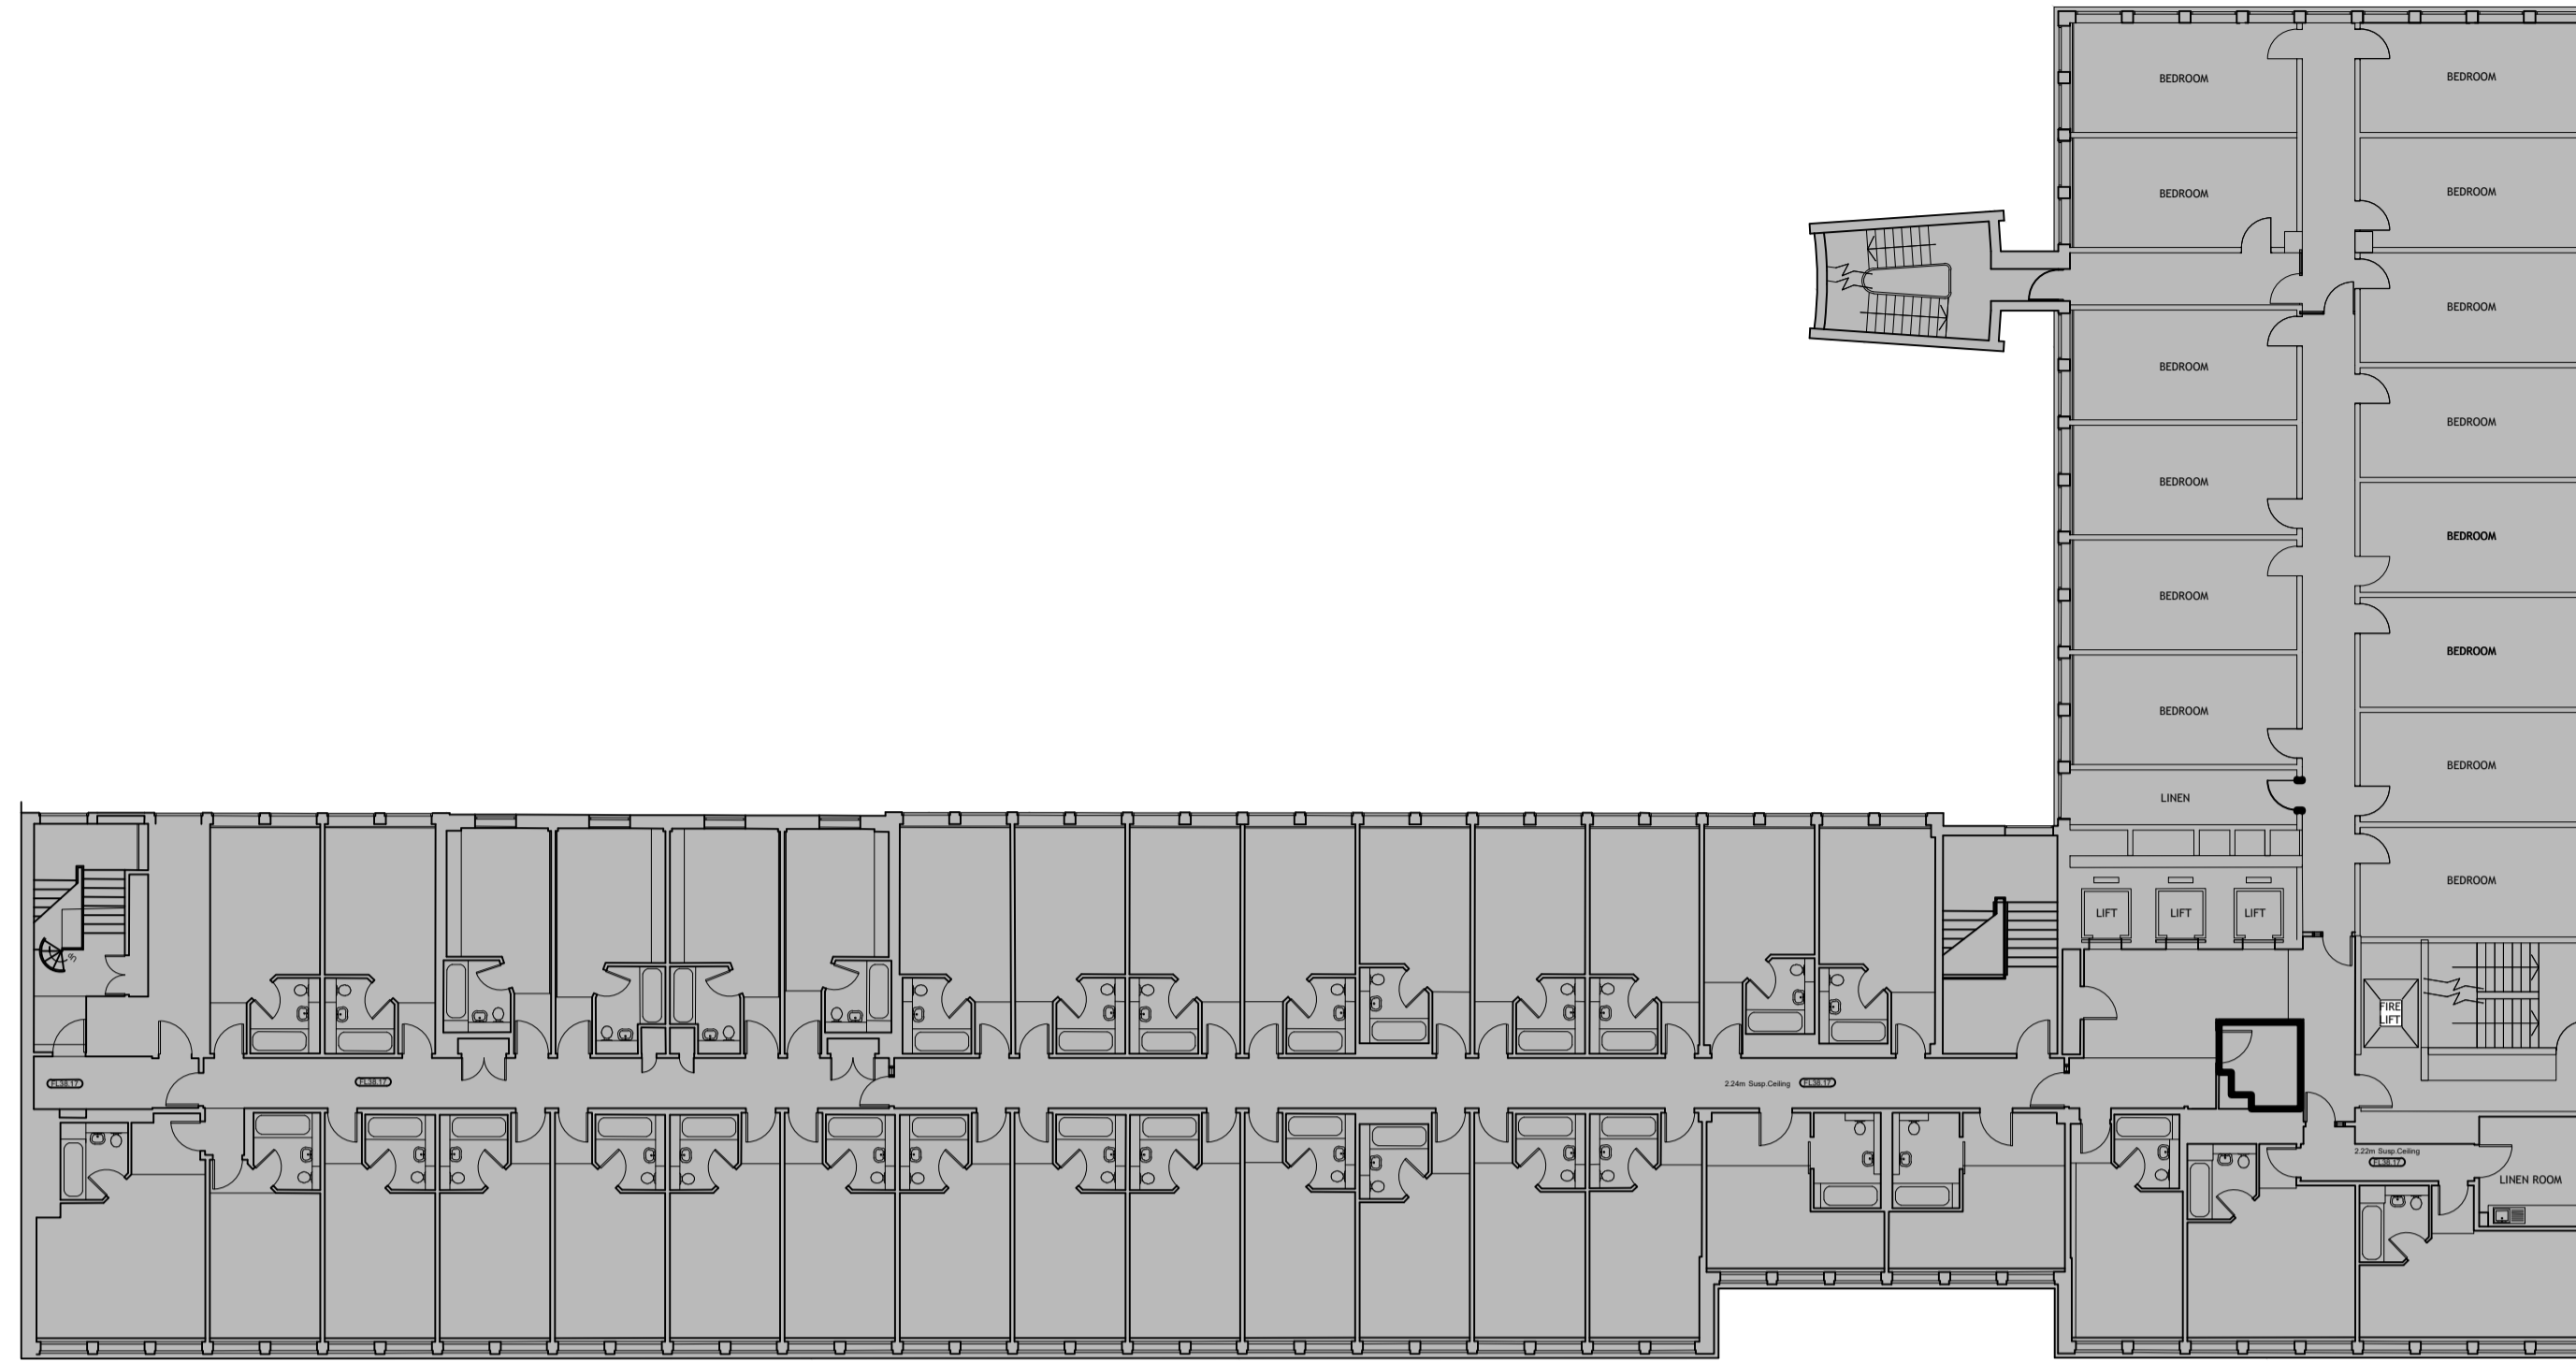

Existing First to Fifth Floor Plans

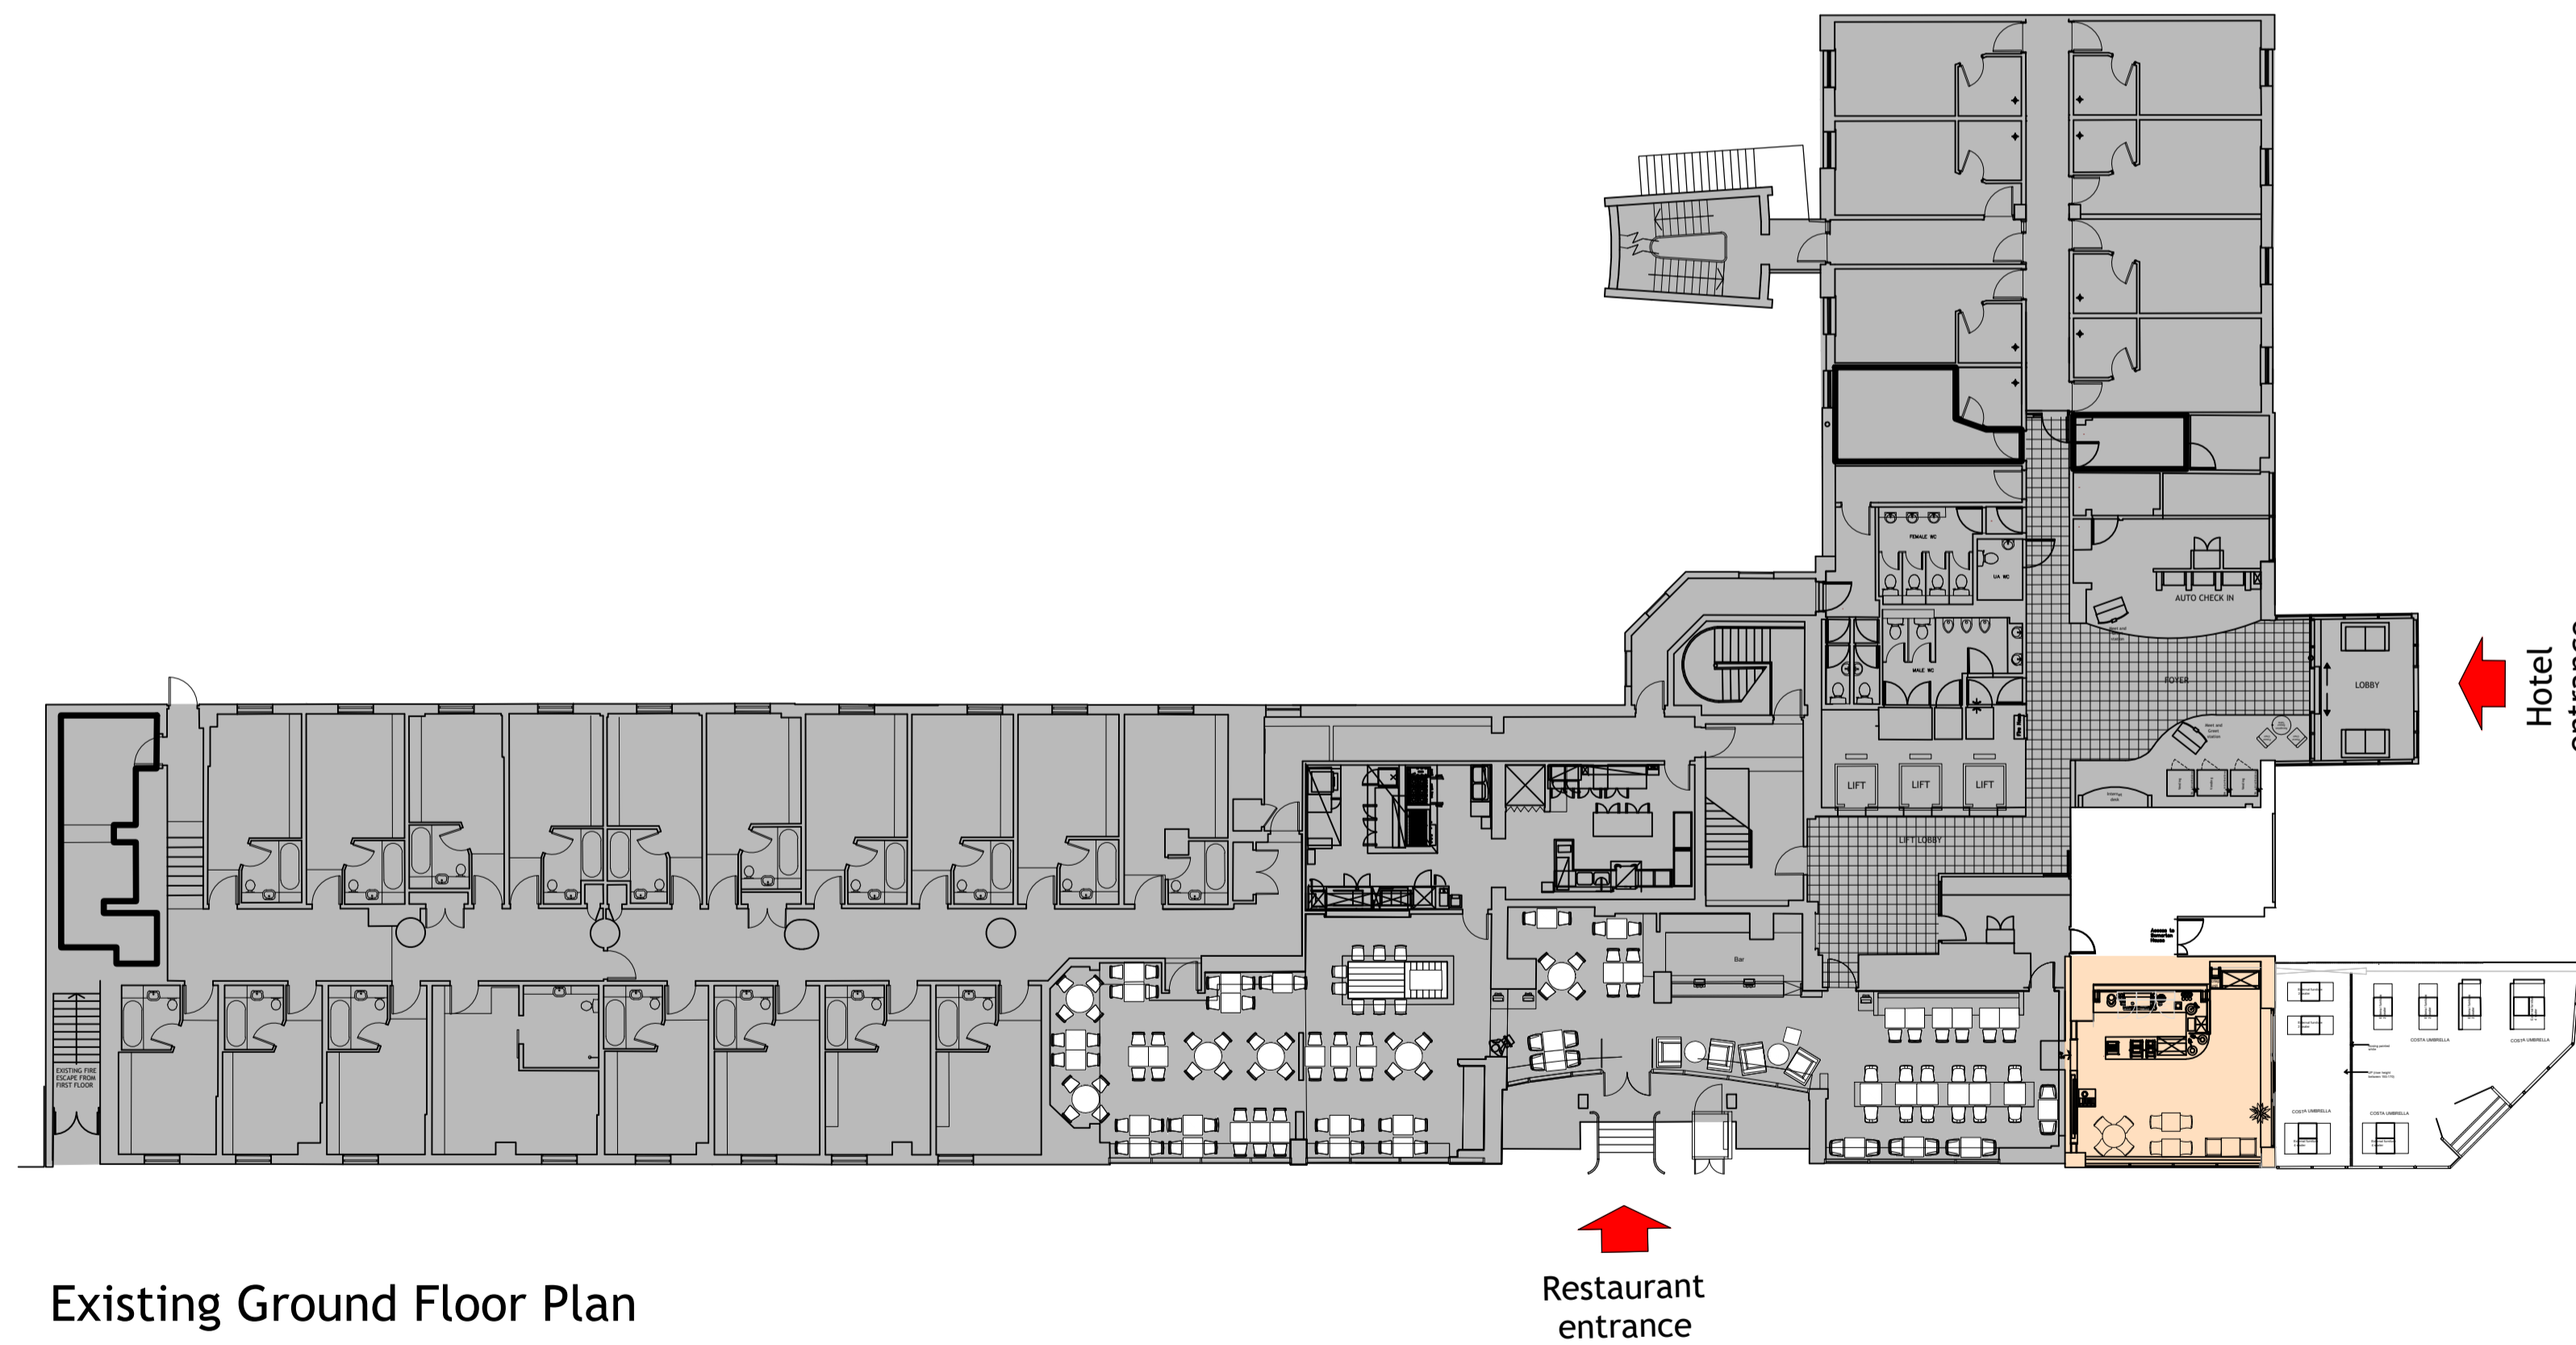

Existing Ground Floor Plan

CLIENT

GENERAL NOTES
All drawings are subject to full site survey. All dimensions are to be checked on site.

SCALE
0m 5m 10m 15m 20m

REV.	DESCRIPTION	DATE	INITIALS

ISSUE

PLANNING

CHQ Architects Ltd.
The Mallings, 44 Whitehorse Street,
Baldock, Hertfordshire SG7 6QZ
Telephone: (01462) 895110
Email: design@chq-architects.co.uk
www.chq-architects.co.uk

PROJECT

Premier Inn
1 Duke's Road,
London
WC1H 9PJ

DRAWING

Existing Floor Plans
Sheet 2 of 2

DATE	March 2019	DRAWN	MRA
SCALE	1:200@A1	CHECKED	

CHQ.15.11690.PL03-2