
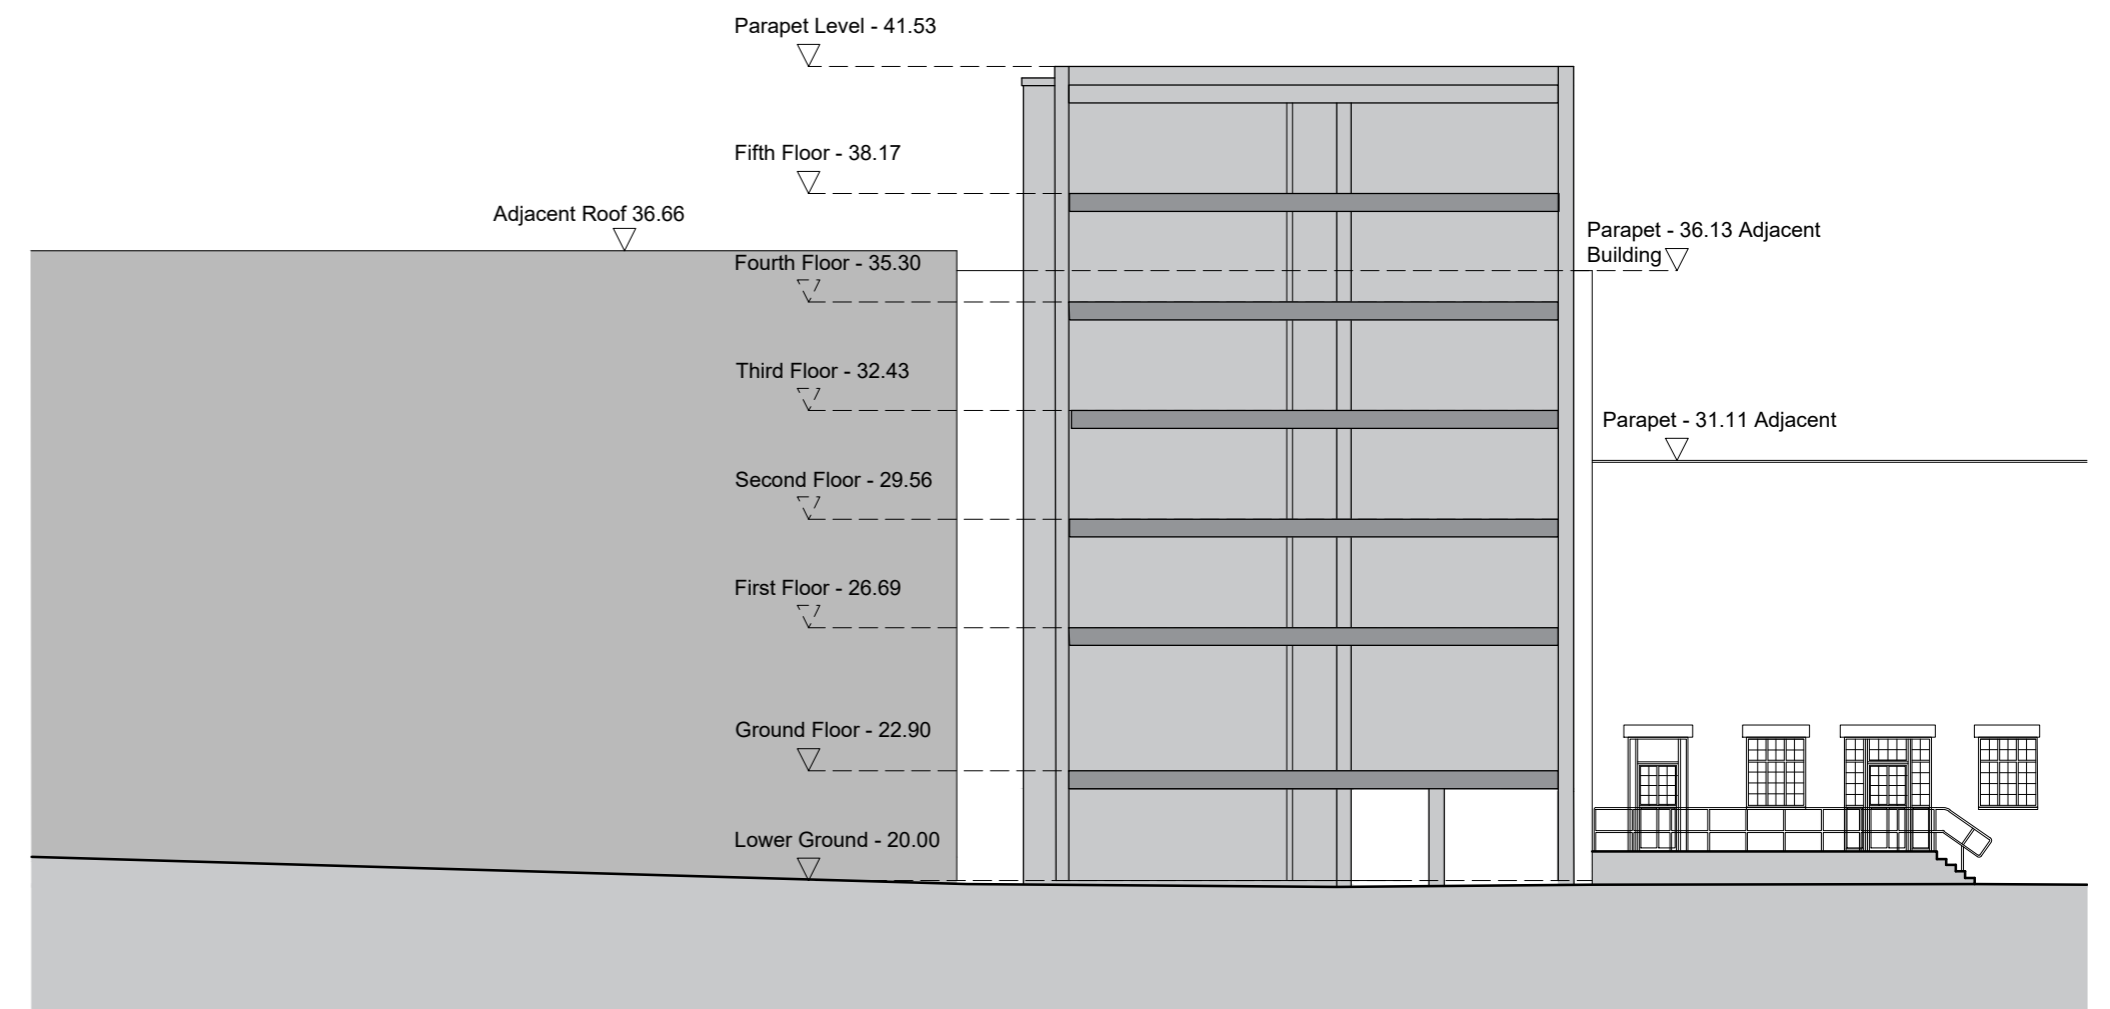
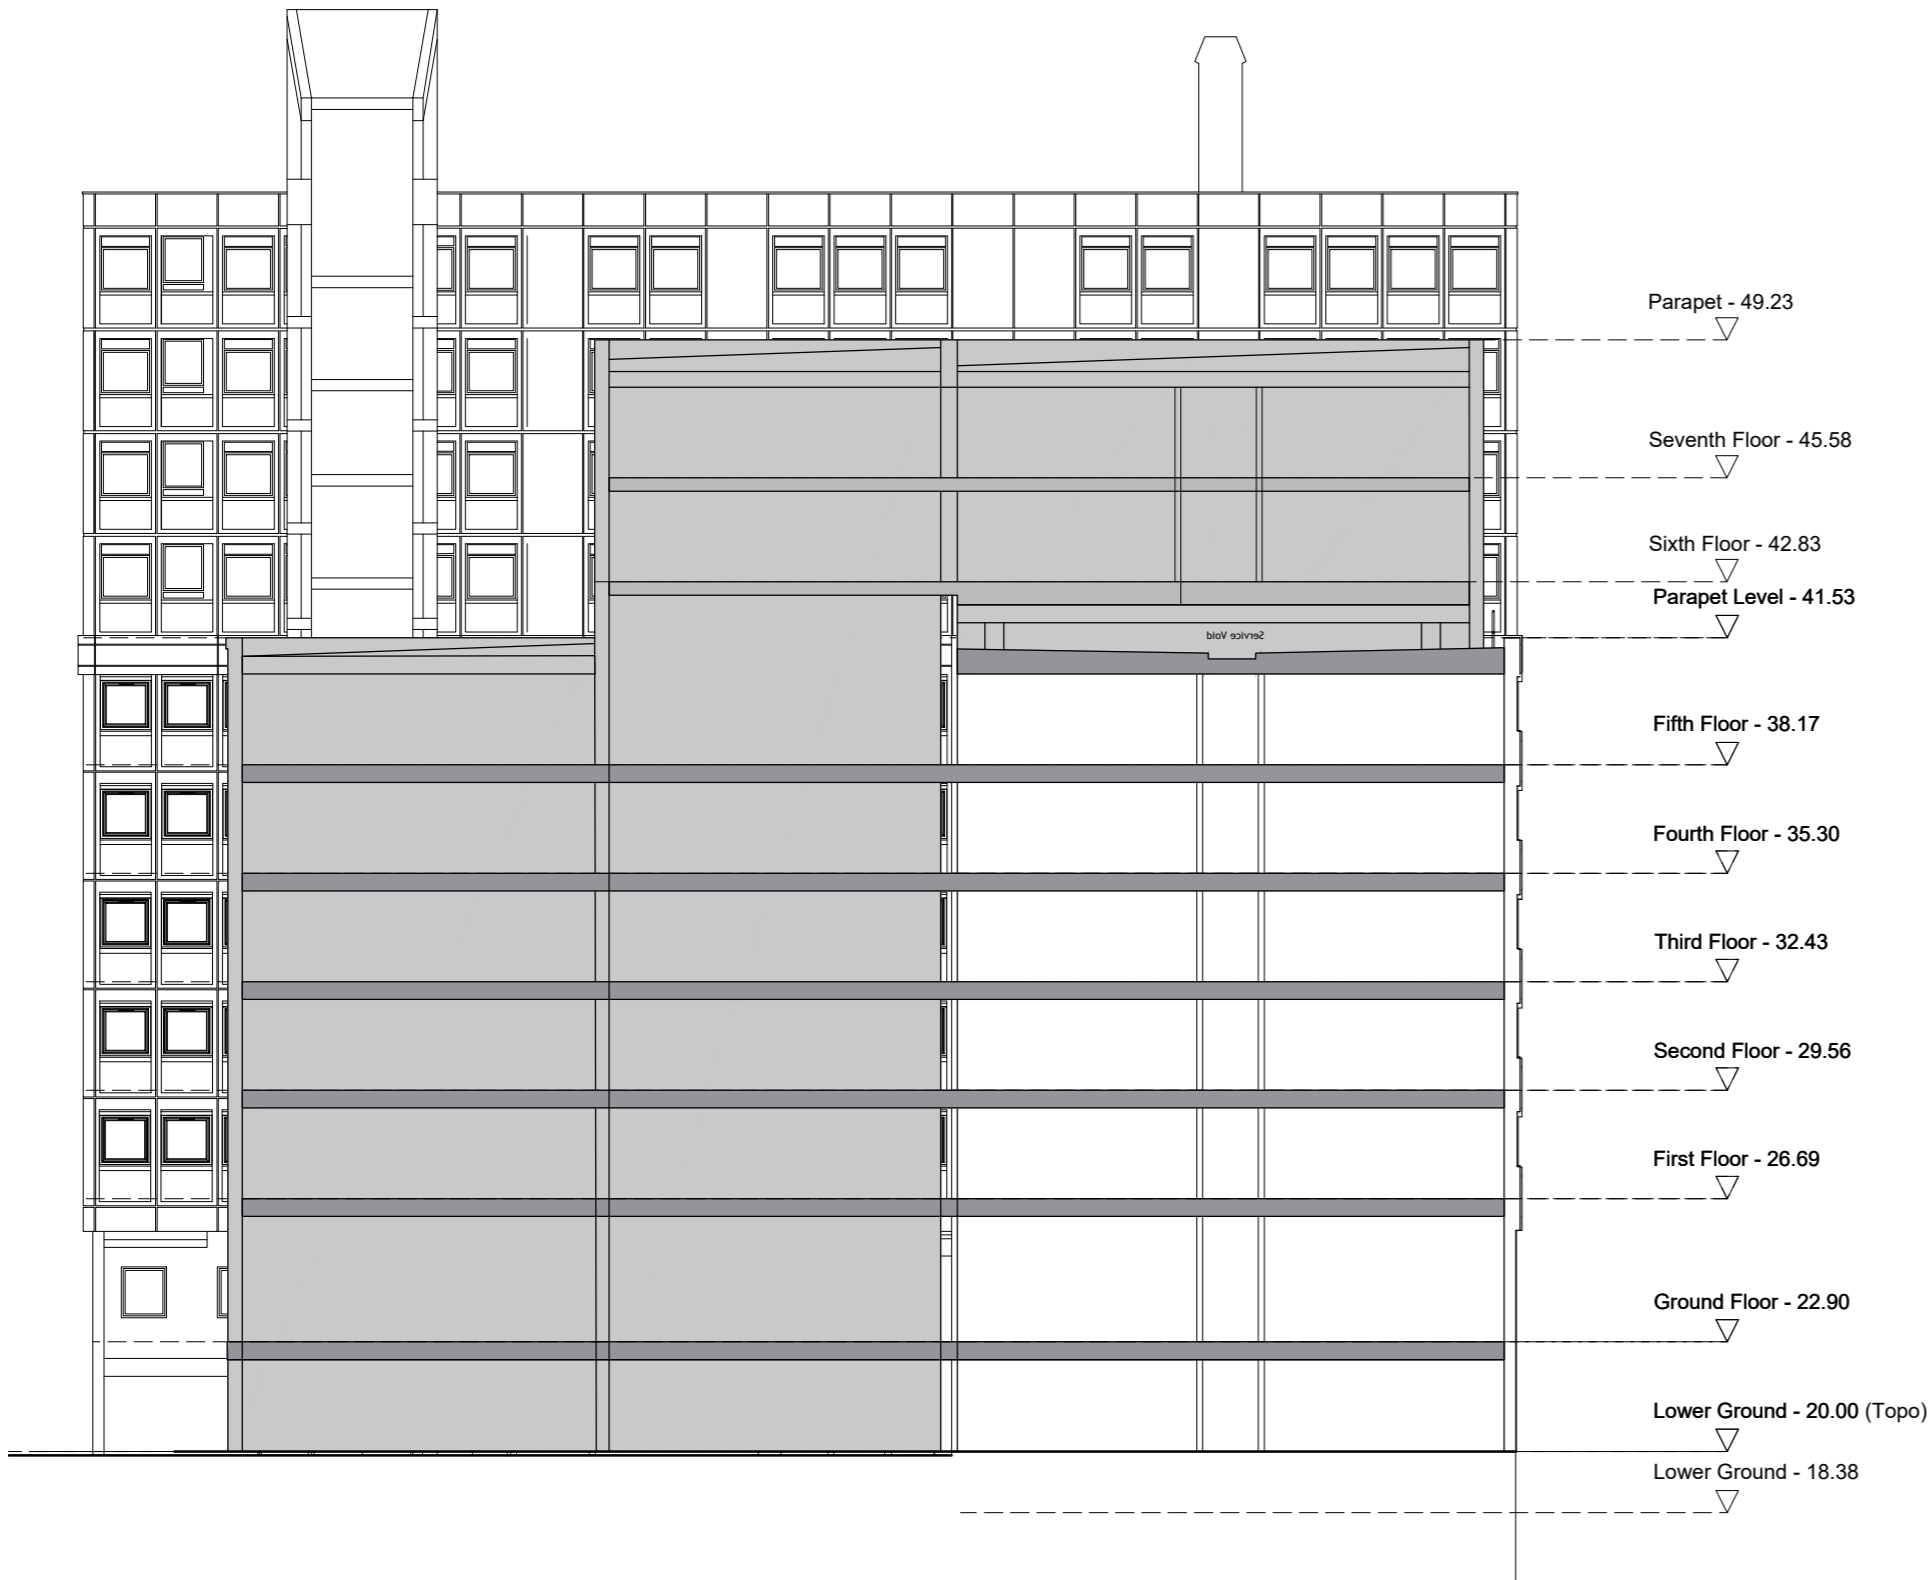


EUSTON

SITE AREA			0.31 Ha
HOTEL	EXISTING	PROPOSED	INCREASE / DECREASE
No. of Storeys	LG + 6	Roof Extension	+2
		Car Park Extension	LG +6
Bedrooms	265	331	+66

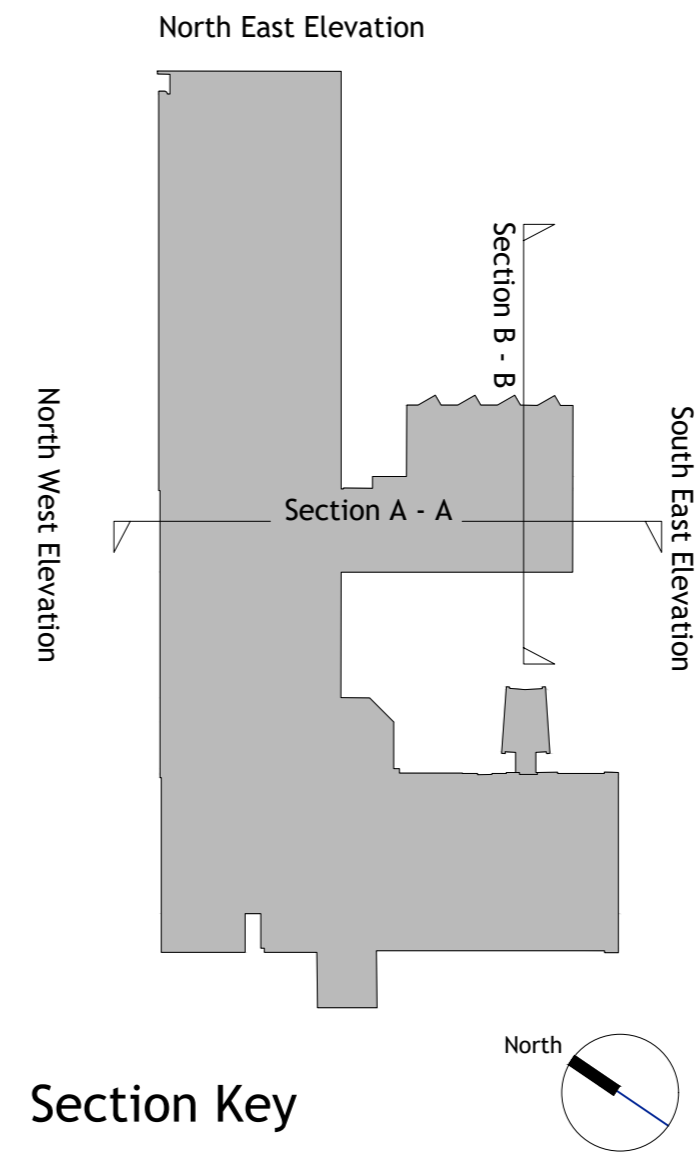

Proposed Section A - A

Proposed Section B - B

CLIENT 	GENERAL NOTES All drawings are subject to full site survey. All dimensions are to be checked on site.	SCALE 	REV.	DESCRIPTION	DATE	INITIALS	PROJECT Premier Inn 1 Duke's Road, London, WC1H 9PJ.	DRAWING Proposed Sections
			ISSUE	PLANNING				