


53 FITZROY PARK

THE WATER HOUSE


51 FITZROY PARK

53 Fitzroy Park Landscape
Planting as per Planning drawings

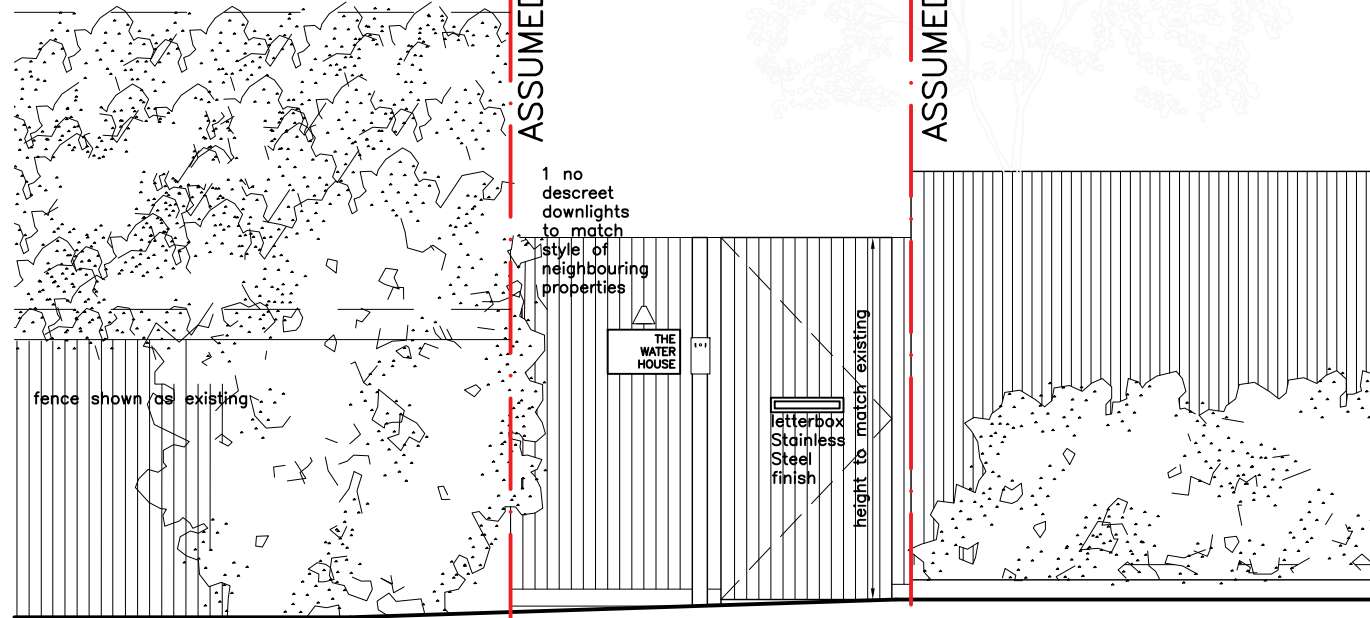

FITZROY PARK

1 Proposed Elevation – External
Platform Lift 1 : 25 @ A1

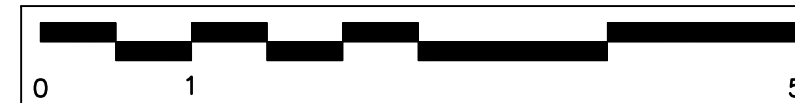

Scale 1:25 @ A1

General notes:
 This drawing is copyright of KSR architects. This drawing must be read in conjunction with the Designer's Risk Assessment, specification and all other relevant documentation and drawings.
 KSR architects accept no liability for any expense, loss or damage of whatsoever nature and however arising from any variation made to this drawing or in the execution of the work to which it relates which has not been referred to them and their approval obtained.
 Do not scale from this drawing or the digital data, only figured dimensions are to be used. For Planning refer to linear scale.
 Check all dimensions on site prior to carrying out any works - advise any discrepancy

Notes/Legends

C	1 light fitting omitted	07/10/19
B	Further details added	19/09/19
A	Planning Application	18/04/19

Rev	Description	Date	Chkd
-----	-------------	------	------

© KSR Architects

PLANNING
May
Plan

KSRARCHITECTS
 KSR Architects LLP
 14 Grosvenor Street London W1R 0ND
 info@ksrarchitects.com
 t: +44 (0)20 7682 5000
 www.ksrarchitects.com

Project: THE WATER HOUSE

Title: Proposed Elevation – External Platform Lift

Date: 17/04/19	Drawn By: CP	Checked: RM
----------------	--------------	-------------

Scale: 1:25 @ A1	Status: Planning
------------------	------------------

Project Ref: 17007	Drawing No: 17007-P009	Revision: C
--------------------	------------------------	-------------