


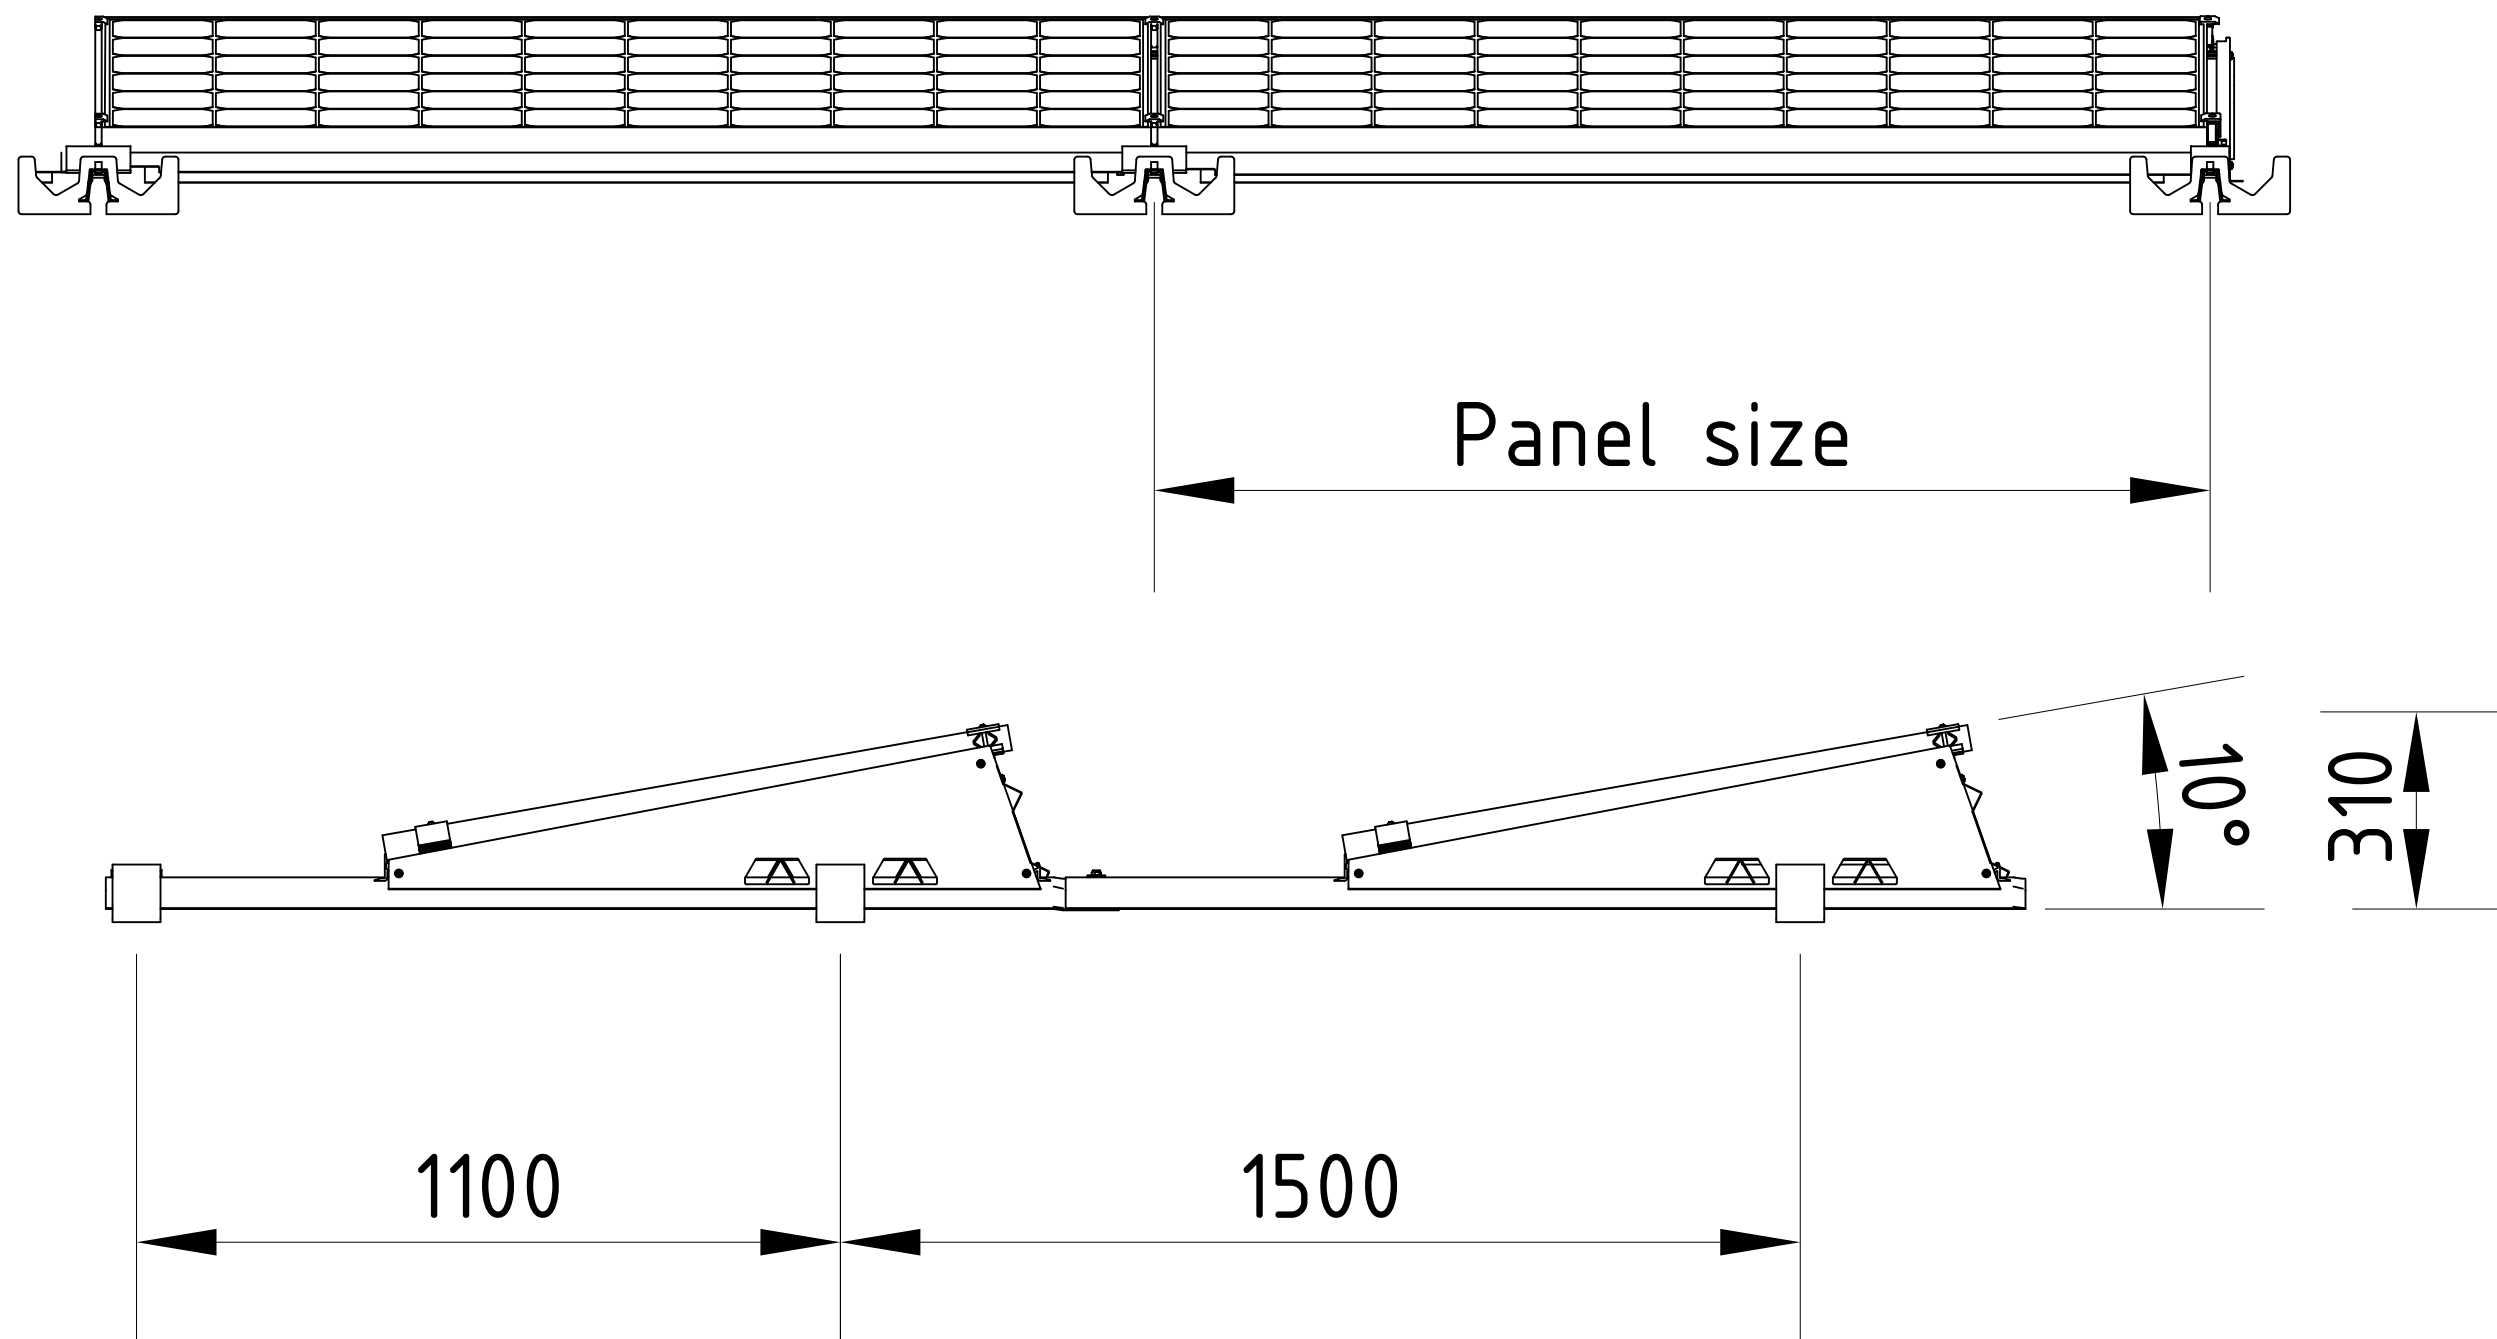

REV	DESCRIPTION			DATE	BY
CLIENT					
Crossroads Women					
PROJECT					
25 Wolsey Mews NW5 2DX					
DRAWING TITLE					
PV layout information					
DATE	13/08/2019				
SCALE	NTS				
DRAWN					
DRAWING NUMBER					
REVISION					