



1 SECTION B
1:50 @ A3

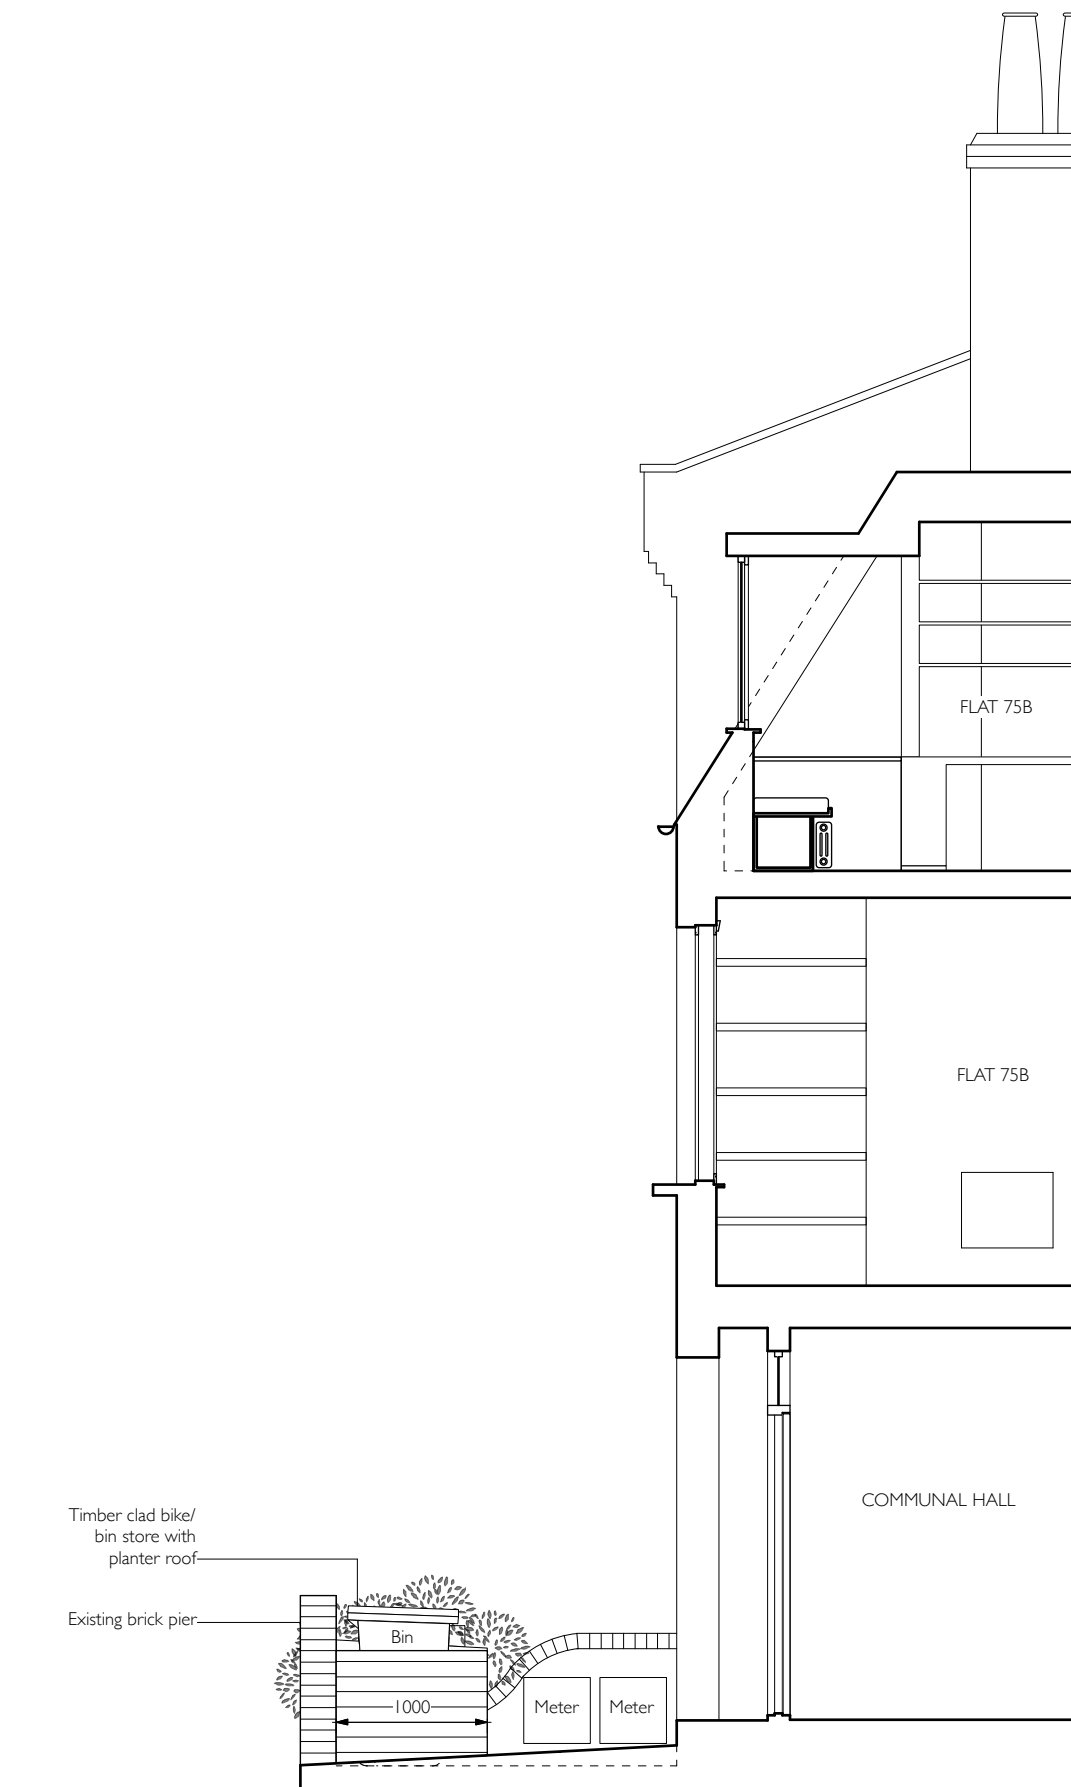

2 SECTION/ ELEVATION A
1:50 @ A3

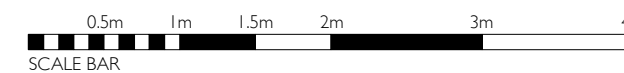

ALL DIMENSIONS TO BE CHECKED ON SITE. DO NOT SCALE FROM DRAWING

NOTES			
Revisions			
E	-	-	
D	-	-	
C	-	-	
B	11.10.19	Bike store lowered	
A	23.09.19	Bike store narrowed and made full width of garden. Materials altered from zinc cladding to timber store with green roof with planter	

ATELIER KYSHCLA LTD
4 Queen Margarets Court, Queen Margarets Grove, NI 4QB t: 07815196580 e: atelierkyschla@gmail.com

75B CHETWYND RD, NWS 1 DA			
STATUS	PLANNING		
CLIENT	Arianna Tucci & Pietro Fratta	DATE	JUL 2019
DWG TITLE	AS PROPOSED BIN/ BIKE STORE SECTIONS	DWG NO.	152_PL_003
SCALE	1:50 @ A3	REV.	B