


# Window Schedule

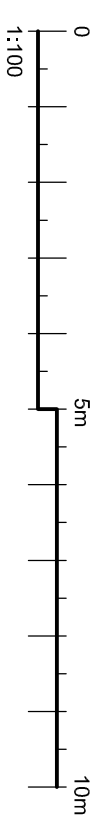

| Window Code | Window |     |  |     |  |     |  |     |  |  |  |  |  |
|-------------|--------|-----|--|-----|--|-----|--|-----|--|--|--|--|--|
| W1          |        | W7  |  | W12 |  | W17 |  | W22 |  |  |  |  |  |
| W2          |        | W8  |  | W13 |  | W18 |  | W23 |  |  |  |  |  |
| W3          |        | W9  |  | W14 |  | W19 |  | W24 |  |  |  |  |  |
| W4          |        | W10 |  | W15 |  | W20 |  | W25 |  |  |  |  |  |
| W5          |        | W11 |  | W16 |  | W21 |  | W26 |  |  |  |  |  |
| W6          |        |     |  |     |  |     |  |     |  |  |  |  |  |

The contractor is responsible to ensure that no products are to be utilized that do not comply with relevant British and/or European Standards and/or Codes of Practice, CDMH Regulations, Construction Regulations, or which are known or suspected at the time of product selection to be in breach of any applicable laws, regulations, codes of practice, standards, specifications or in accordance with good building practices.

The contractor is responsible for checking dimensions, clearances, levels and references. This drawing is for information only and is not to be used for construction. Any discrepancy to be notified to Baily Garner LLP and rectified before proceeding with the works on site or shop drawings.

Where an item is covered by drawings to different scales, the larger scale drawing is to be worked to.

Do not scale drawings. Figured dimensions to be worked to in all cases.

This drawing and the copyrights and patents therein are the property of Baily Garner LLP and may not be used or reproduced without consent or attribution.

# A3

CLIENT:  
London Borough of Camden  
ADDRESS:  
8 Fawley Road,  
London, NW6 7SH

PROJECT:  
Camden Better Homes  
Retitrisment  
TITLE:  
Proposed Window Schedule  
PURPOSE OF ISSUE:  
Planning

SCALE: 1:100  
DRAWING NO: P007  
DATE: 02/08/2019  
REVISION:



146-148 ELTHAM HILL  
LONDON, SE9 6DY  
T: 020 8294 1000  
F: 020 8294 1320  
E: general@bailygarner.co.uk

REVISION D C DATE