

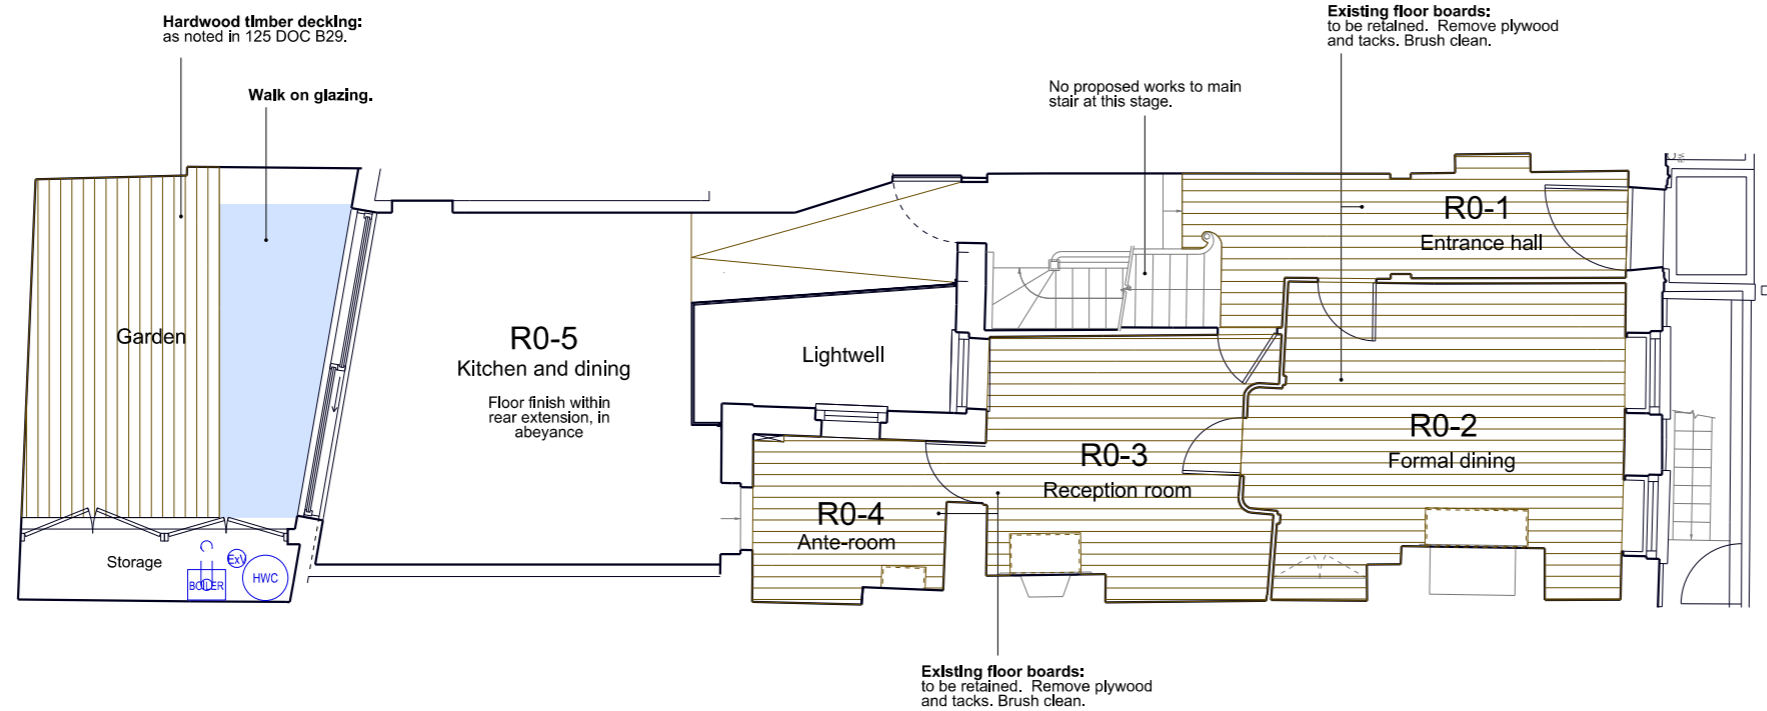


PROPOSED
BASEMENT FLOOR

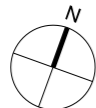

PROPOSED
GROUND FLOOR

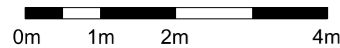

LEGEND

- Concrete slabs
- Existing floor boards.
- New timber decking
- Ceramic tiles

1. This drawing is not for construction. Do not scale from this drawing.
2. It is the contractor's responsibility to ensure that design principles, calculations, drawings and final construction must conform to the current building regulations, the CDM regulations and the relevant British or European codes of practice as appropriate.
3. The contractor must verify all site dimensions, drawings, details and specifications and report any discrepancies to the architect before proceeding with any work.
4. All specified items are to be installed in accordance with the manufacturer's recommendations.
5. The drawing is to be read in conjunction with the other relevant consultants drawings.
6. This drawing is copyright of the architect.

Drawing Status:

Planning

Revision	Date
A	19/09/19

prewett
bizley
architects

Second Floor 118a London Wall London EC2Y 5JA
020 7256 2195 rp@prewettbizley.com www.prewettbizley.com

Project

39 Great James Street
London
WC1N 3HB

Drawing

Proposed Basement and
Ground Floor
Floor Finishes Plans

Scale	1:100 @ A3	Date	Mar 2018
	1:50 @ A1		

Dwg. no.	125 L 70	Revision	A
----------	----------	----------	---