


NOTES

- This drawing to be read in conjunction with the design risk assessment prepared by Craft Architects Limited.
- This drawing to be read in conjunction with all relevant drawings and specifications produced by CA and other members of the design team.
- All dimensions are in millimetres unless otherwise stated.
- Do not scale this drawing.
- Any discrepancies in dimensions are to be reported to the architect immediately.
- All information subject to detailed site survey, it is the duty of the contractor and his agent to check all dimensions on site.
- This drawing is the copyright © of Craft Architects, do not reproduce without permission.

KEY

Existing Structure

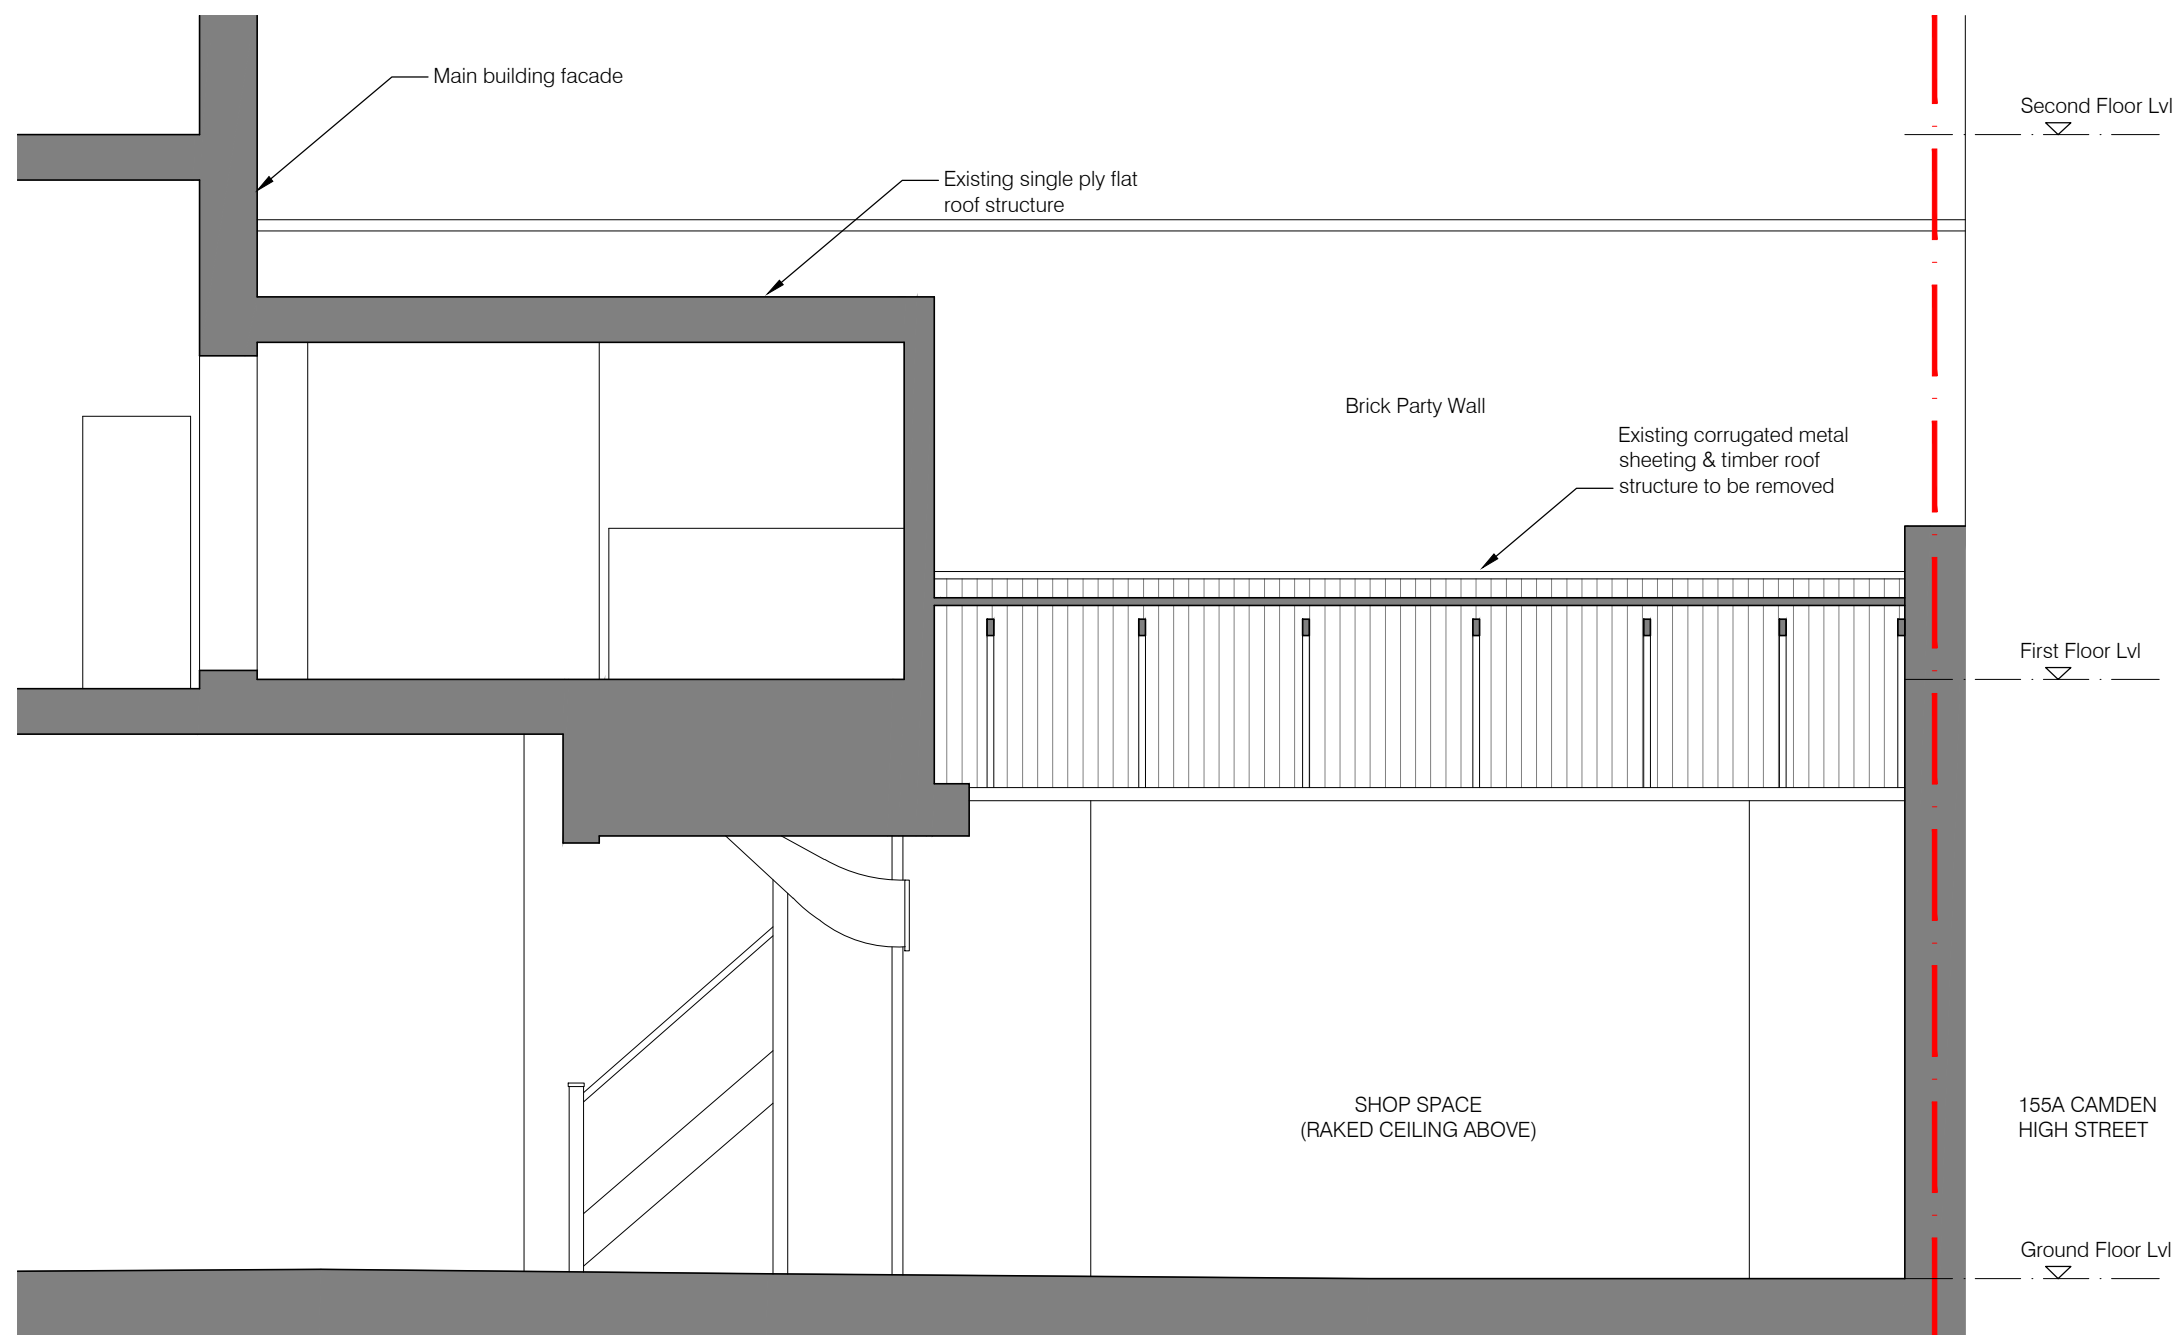

08.10.19	Planning submission	JR
REV DATE	DESCRIPTION	DRAWN BY

PLANNING APPLICATION

project title  
**Tapioc**  
 155 Camden High Street

Drawing Title

Existing Section AA

drawing number revision

1909 PA GA 1101 /

scale  
 1:50 @A3

date / drawn by / checked by  
 08.10.2019 / JR / RH

01 Existing Section AA  
 1101 1:50 @ A3

