


NOTES

- This drawing to be read in conjunction with the design risk assessment prepared by Craft Architects Limited.
- This drawing to be read in conjunction with all relevant drawings and specifications produced by CA and other members of the design team.
- All dimensions are in millimetres unless otherwise stated.
- Do not scale this drawing.
- Any discrepancies in dimensions are to be reported to the architect immediately.
- All information subject to detailed site survey, it is the duty of the contractor and his agent to check all dimensions on site.
- This drawing is the copyright © of Craft Architects, do not reproduce without permission.

KEY

- Existing Structure
- Proposed Structure

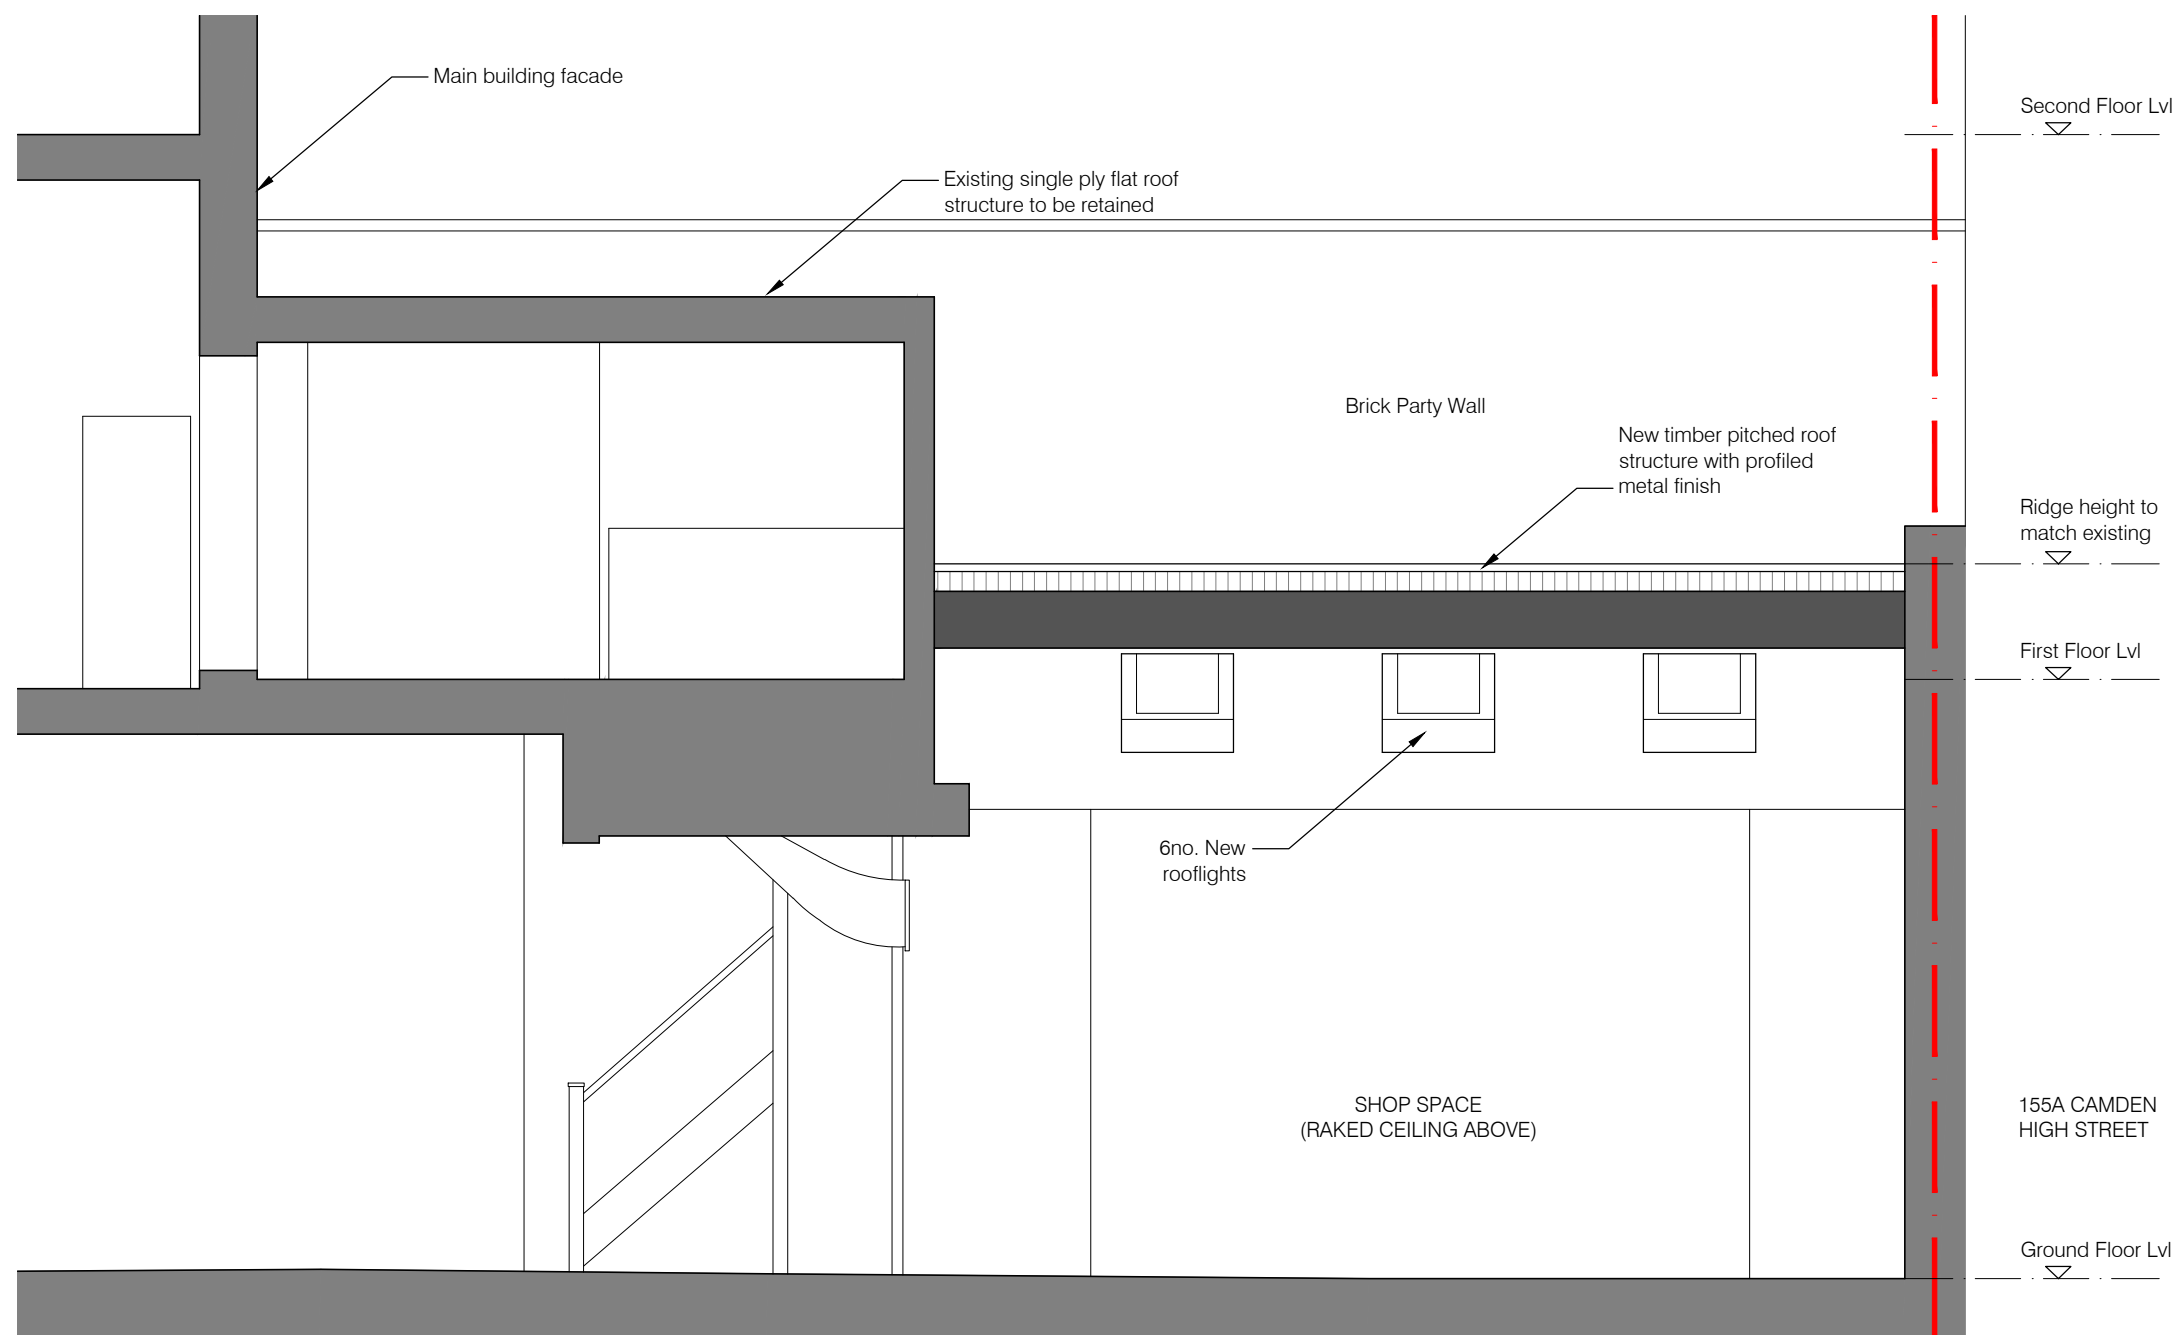

/ 08.10.19	Planning submission	JR
REV DATE	DESCRIPTION	DRAWN BY

PLANNING APPLICATION

project title
Tapioc
 155 Camden High Street

Drawing Title

Proposed Section AA


drawing number revision

1909 PA GA 2101 /

scale
 1:50 @A3

date / drawn by / checked by
 08.10.2019 / JR / RH

01 Proposed Section AA
 2101 1 : 50 @ A3

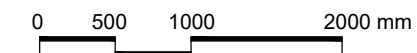

studio A303.1
 the biscuit factory
 100 clements road
 london se16 4dg
 tel. 020 7231 4361
 www.craftarchitects.co.uk

CRAFT
 ARCHITECTS