


NOTES

- This drawing to be read in conjunction with the design risk assessment prepared by Craft Architects Limited.
- This drawing to be read in conjunction with all relevant drawings and specifications produced by CA and other members of the design team.
- All dimensions are in millimetres unless otherwise stated.
- Do not scale this drawing.
- Any discrepancies in dimensions are to be reported to the architect immediately.
- All information subject to detailed site survey, it is the duty of the contractor and his agent to check all dimensions on site.
- This drawing is the copyright © of Craft Architects, do not reproduce without permission.

KEY

- Existing Structure
- Proposed Structure

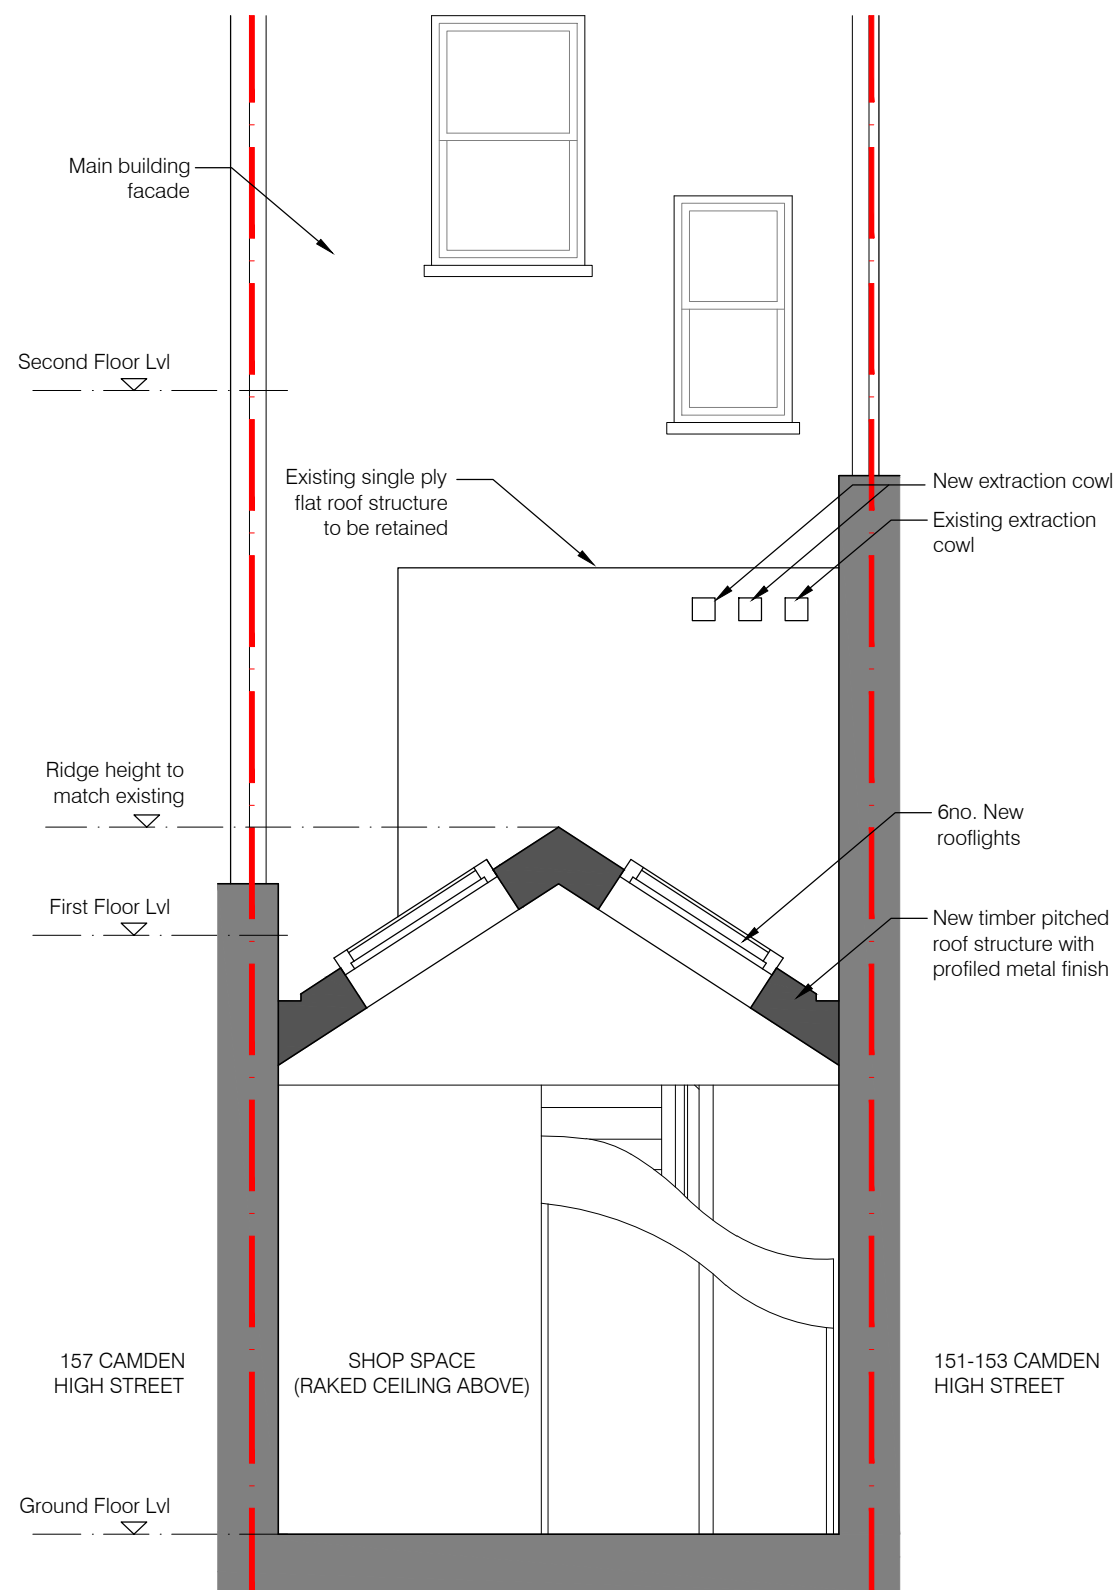

/ 08.10.19	Planning submission	JR
REV	DATE	DESCRIPTION
		DRAWN BY

PLANNING APPLICATION

project title  
**Tapioc**  
 155 Camden High Street

Drawing Title

Proposed Section BB

drawing number revision  
**1909 PA GA 2102 /**

scale  
 1:50 @A3

date / drawn by / checked by  
 08.10.2019 / JR / RH

01 Proposed Section BB  
 2102 1 : 50 @ A3

