



This drawing is to be read in conjunction with all relevant consultants' and specialists' drawings. Notify the Contract Administrator of any discrepancies before proceeding. Do not scale from this drawing. All dimensions are to be checked on site. This drawing is subject to copyright.

rev: P1 by: sg date: 2019-10-01 chk: jh
Planning and Listed Building Consent Applications

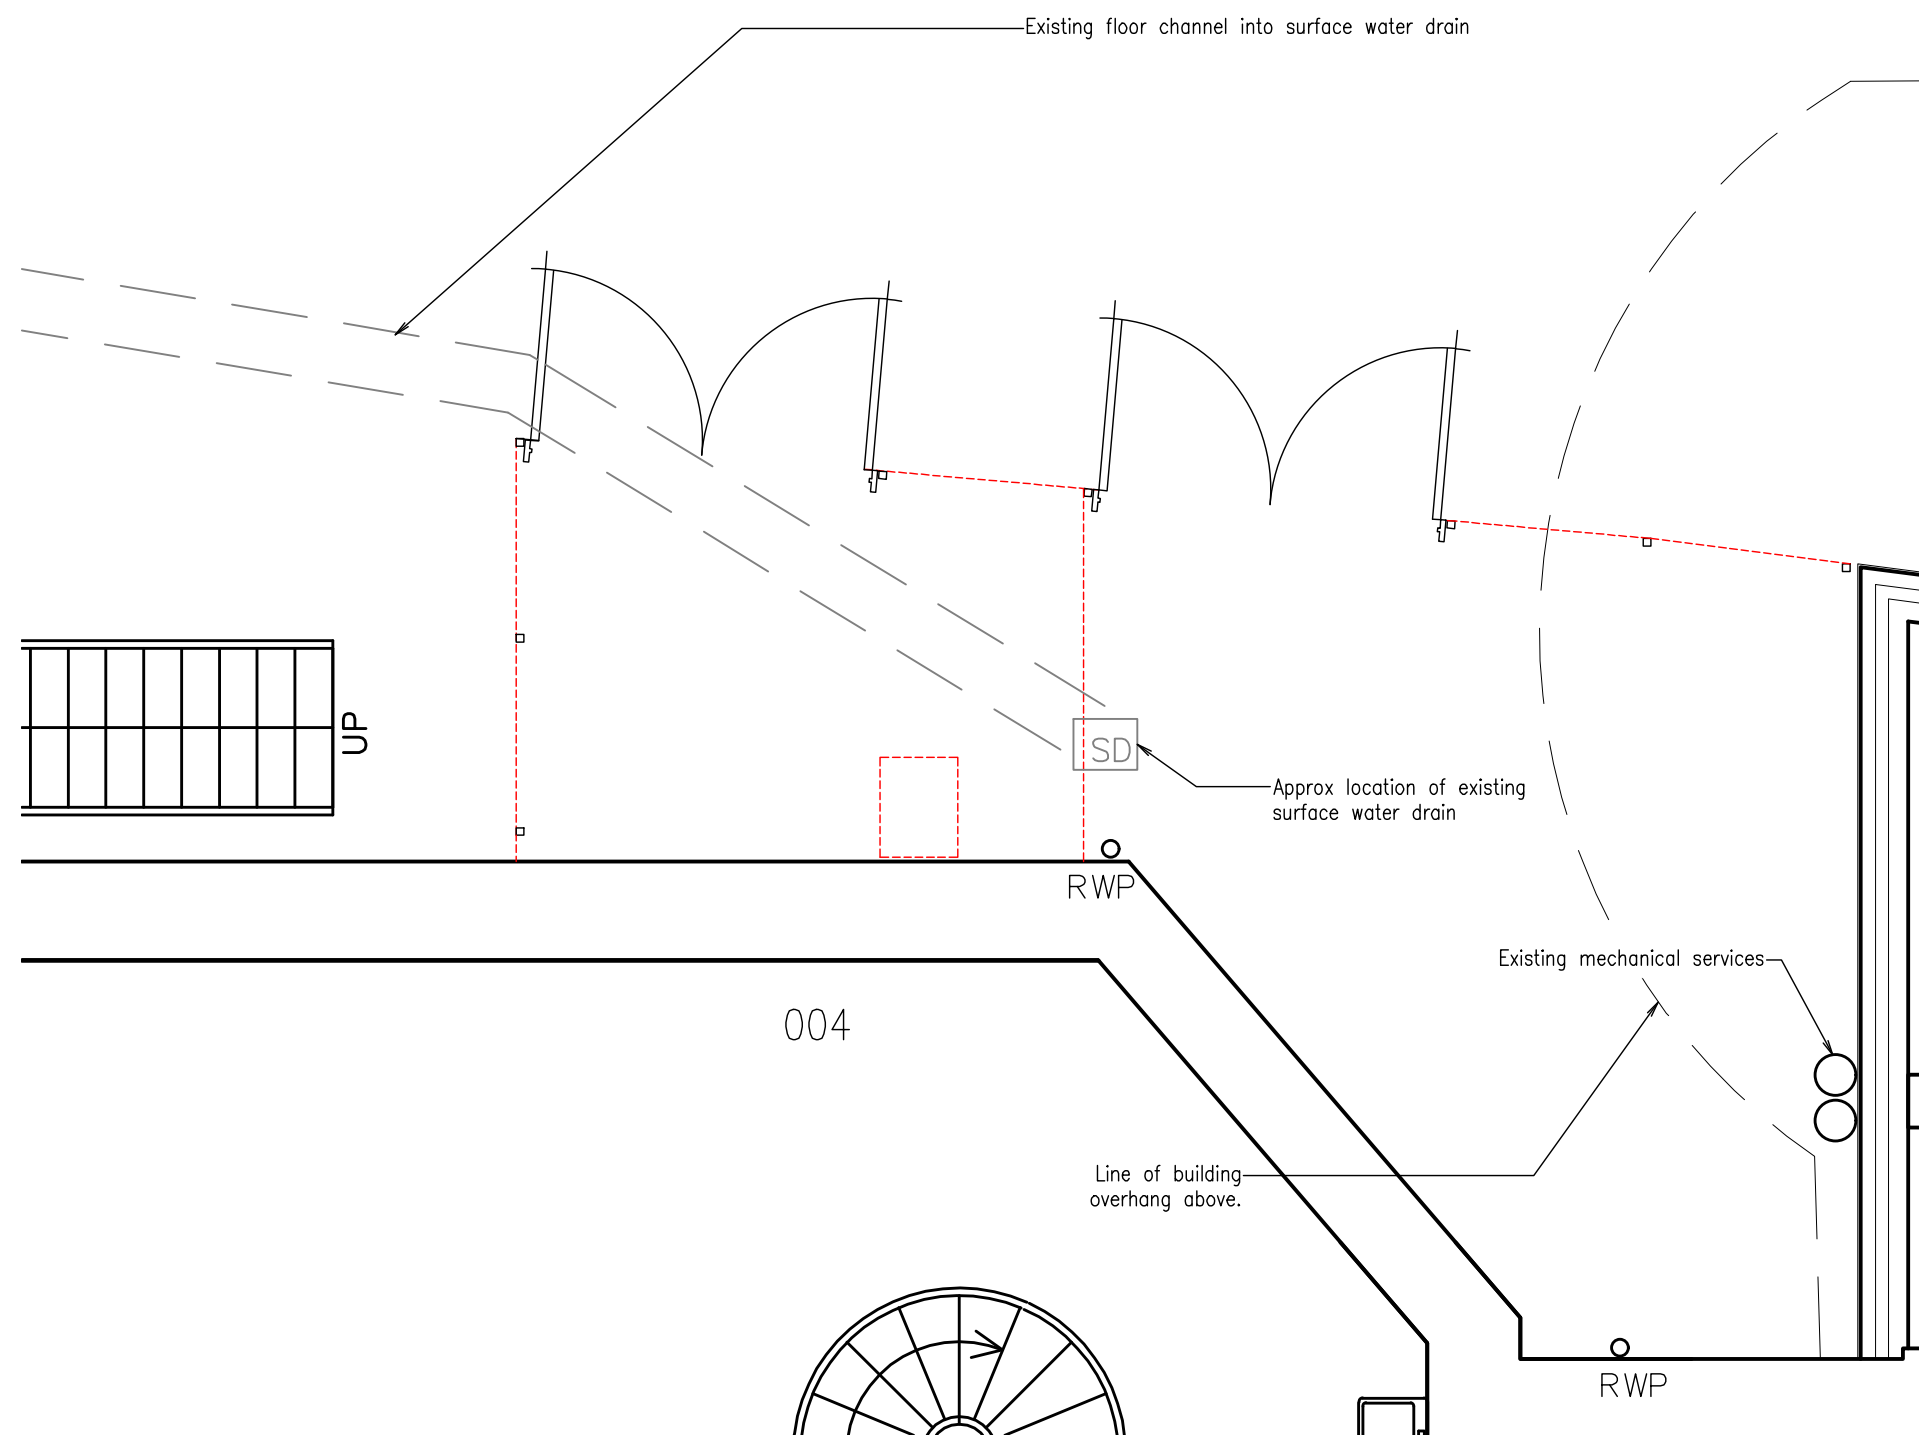

KEY PLAN

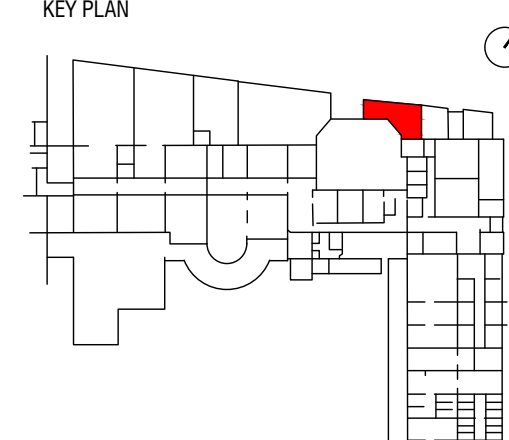

KEY

- Existing items
- Relocated existing items
- Items to be demolished or relocated

- SD Exstg. surface water Drain (approx. location)
- RWP Exstg. rainwater Pipe (approx. locations)

01 Proposed Plan
SCALE 1:50

Existing Plan – Recycling Enclosure
Slade – Various Projects



WILSON MASON

Wilson Mason LLP - Chartered Architects
8, New Concordia Wharf, Mill Street, London SE1 2BB
T 020 7637 1501 - www.wilsonmason.co.uk

client	project
UCL	SLASH Small Works 2018/19
	drawing Existing Plan - Recycling Enclosure
1:50/1:100 at a3	29-33, Slade School of Art
Planning + LBC	6768 - 29.33-L(-1)10 P1