



Elevation A

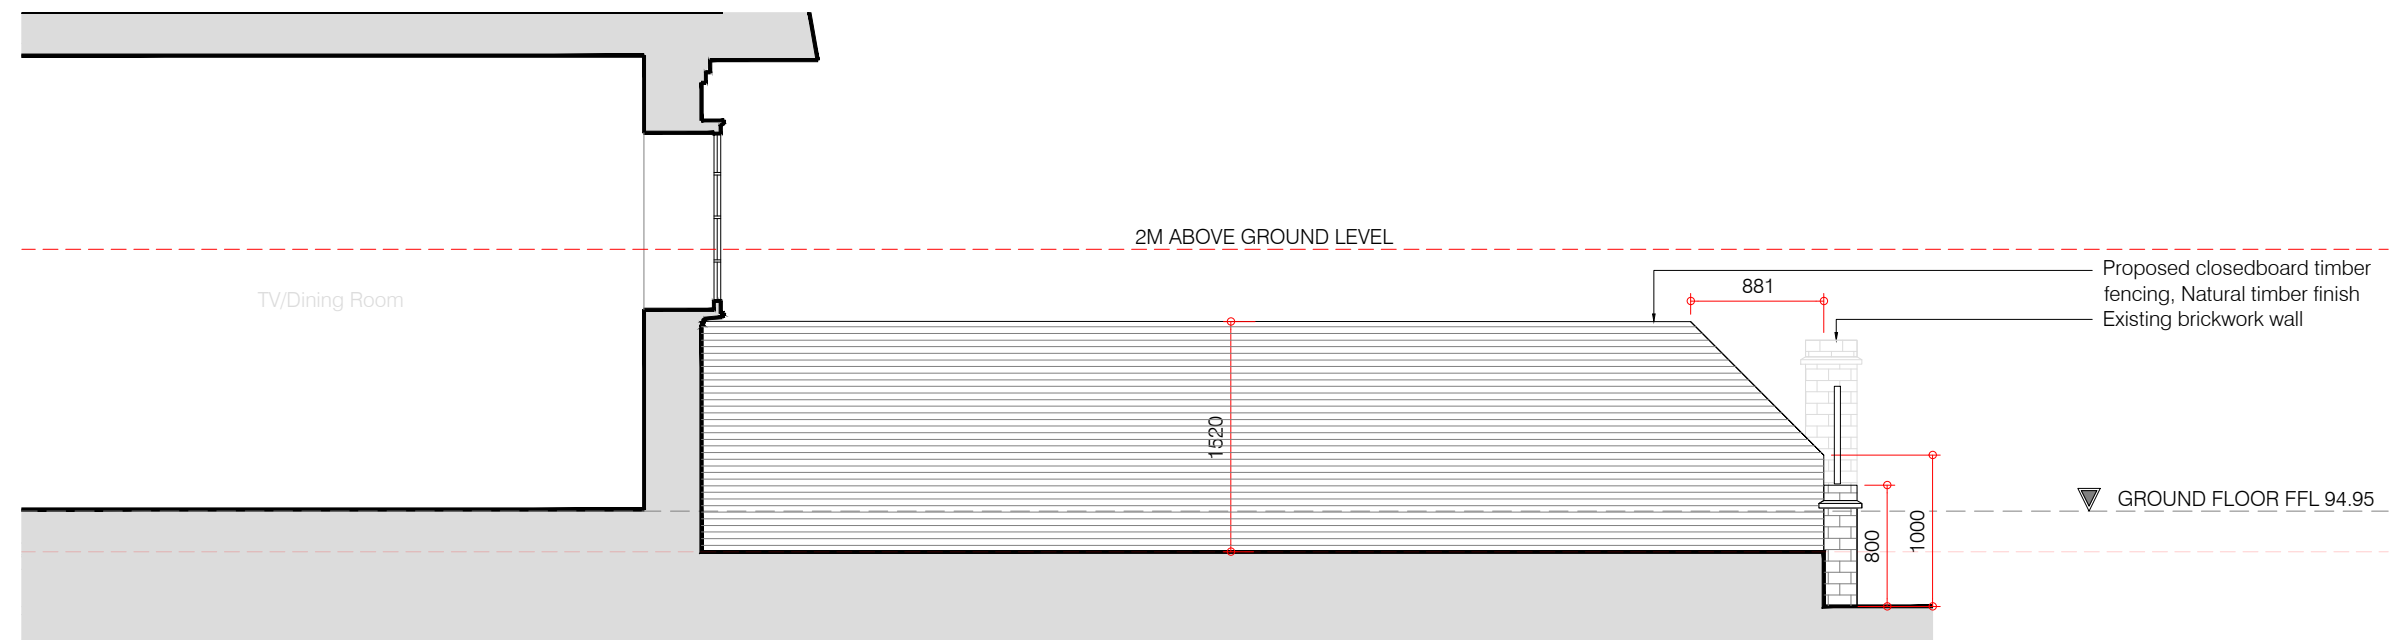

Elevation B

KEY PLAN

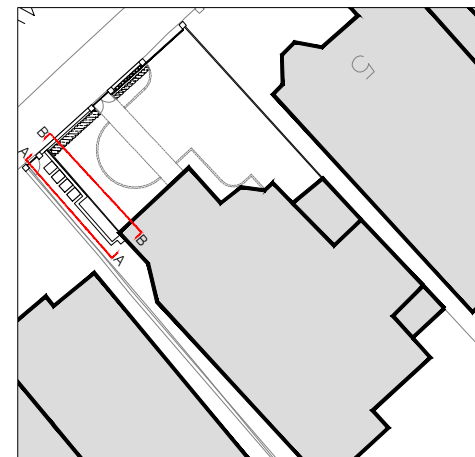

<p>Rev:    Comments:    By:    Date:</p>				<p><b>PLANNING</b></p>		<p>kyson<sup>+</sup></p>	
<p>Client: Rebecca Bard</p>				<p>Studio 28 Scrutton Street London UK EC2A 4RP</p>		<p>T: +44(0) 20 7247 2462 E: enquiries@kyson.co.uk W: www.kyson.co.uk</p>	
<p>Project Title: 7 Oakhill Avenue, Hampstead, NW3 7RD</p>				<p>Drawing Title: Proposed South Side Elevations</p>		<p>Project No.:    Drawing No.:    Revision:</p>	
<p>Scale:    Date:    Drawn:    Checked:</p>				<p>1:50@A3    Oct 19    JE    KK/PH</p>		<p>536-17    3001    -</p>	
<p><small>Do not scale this drawing. All dimensions must be checked on site. All rights reserved. No reproduction in any material form is permitted without consent.</small></p>							