


Proposed Plan
Scale 1:50



Proposed section A Signage
Scale 1:50

Proposed Signage Detail
Scale 1:10

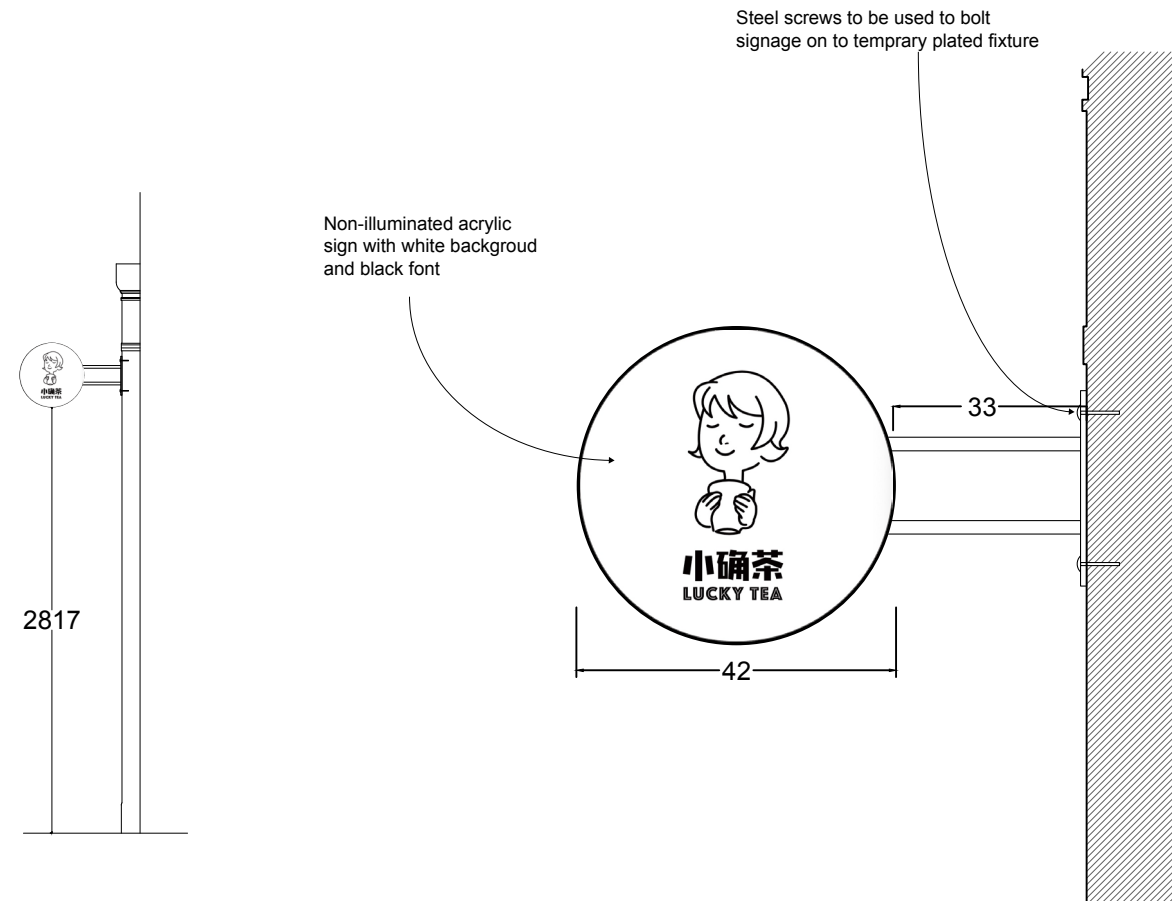

Proposed Elevation
Scale 1:50

Notes	
1	
2	
3	

Rev	Date	Details/ Amended by	Signature
-----	------	---------------------	-----------

wecan

tel: +44 (0)20 7580 8881
email: info@wecanarchitect.co.uk

© This drawing is copyright

Do not scale this drawing. Architect to be informed of all discrepancies in dimensions. Contractor to check all dimensions on site.

Drawn Status Scale
KO APPL. 1: 50 @A3
Project title 1: 10 @A3
234 Shaftsbury Avenue, Holborn, WC2H 8EG

Drawing title
PROPOSED PLAN
Ground Floor
Drawing number Revision
job# (28) 004 D

