

Copyright in design and this drawing is the property of Resi.

Reproduction in whole or in part is forbidden without written sanction of Resi.

All dimensions to be cross-checked on site prior to completing a Building Regulations package, structural engineering, the party wall process and construction.

Print to scale (as actual size)

NOTES

Revision

Rev	Notes	Date
-	Planning issue	15/10/2019

KEY

	Boundary lines
	Proposed walls
	Proposed beam
	Existing walls
	Proposed drainage
	Existing removed
	1.8m head height
	1.5m head height
	Proposed rooflight

JOB TITLE

Proposed first floor enlargement of balcony to roof terrace and all associated works at 6b Garlinge Road

STATUS

Planning

DRAWING TITLE

Existing Block Plan

CLIENT

Lars Popken

SCALE

1:200 at A3

DRAWN

HD


DATE

OCT 2019


CHECKED

JD

DRAWING NO. 1844 - 401

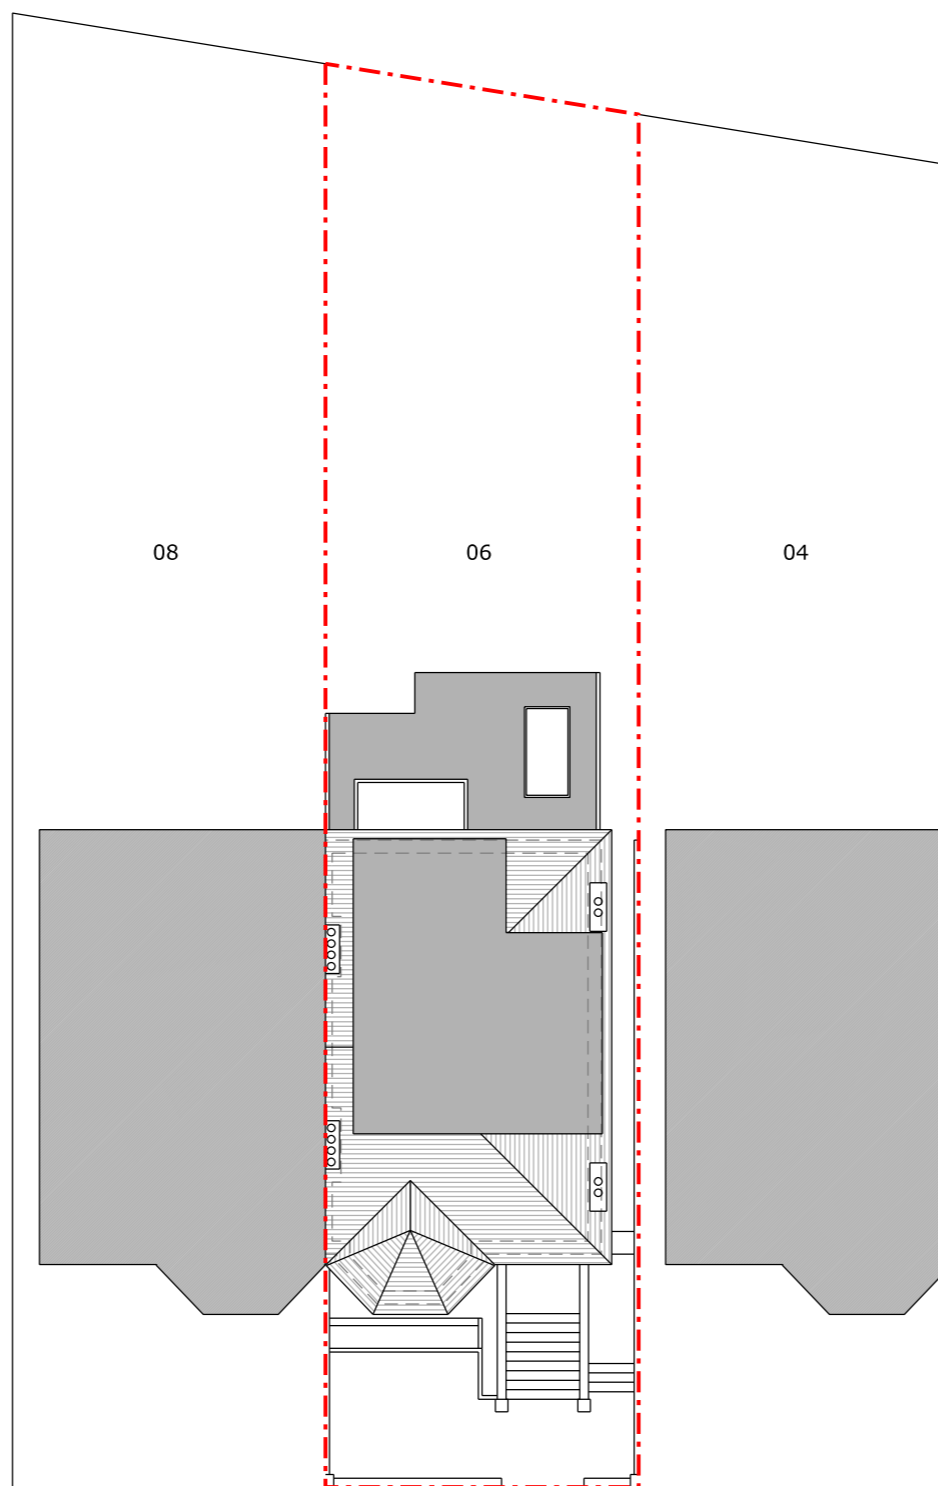

Existing Block Plan

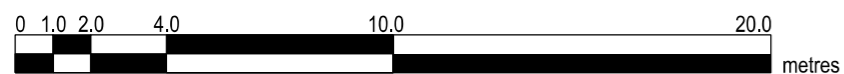

Copyright in design and this drawing is the property of Resi.

Reproduction in whole or in part is forbidden without written sanction of Resi.

All dimensions to be cross-checked on site prior to completing a Building Regulations package, structural engineering, the party wall process and construction.

Print to scale (as actual size)

NOTES

Revision

Rev	Notes	Date
-	Planning issue	15/10/2019

KEY

	Boundary lines
	Proposed walls
	Proposed beam
	Existing walls
	Proposed drainage
	Existing removed
	1.8m head height
	1.5m head height
	Proposed rooflight

JOB TITLE

Proposed first floor enlargement of balcony to roof terrace and all associated works at 6b Garlinge Road

STATUS

Planning

DRAWING TITLE

Proposed Block Plan

CLIENT

Lars Popken

SCALE

1:200 at A3

DRAWN

JD


DATE

OCT 2019

CHECKED

LG

DRAWING NO. 1844 - 402

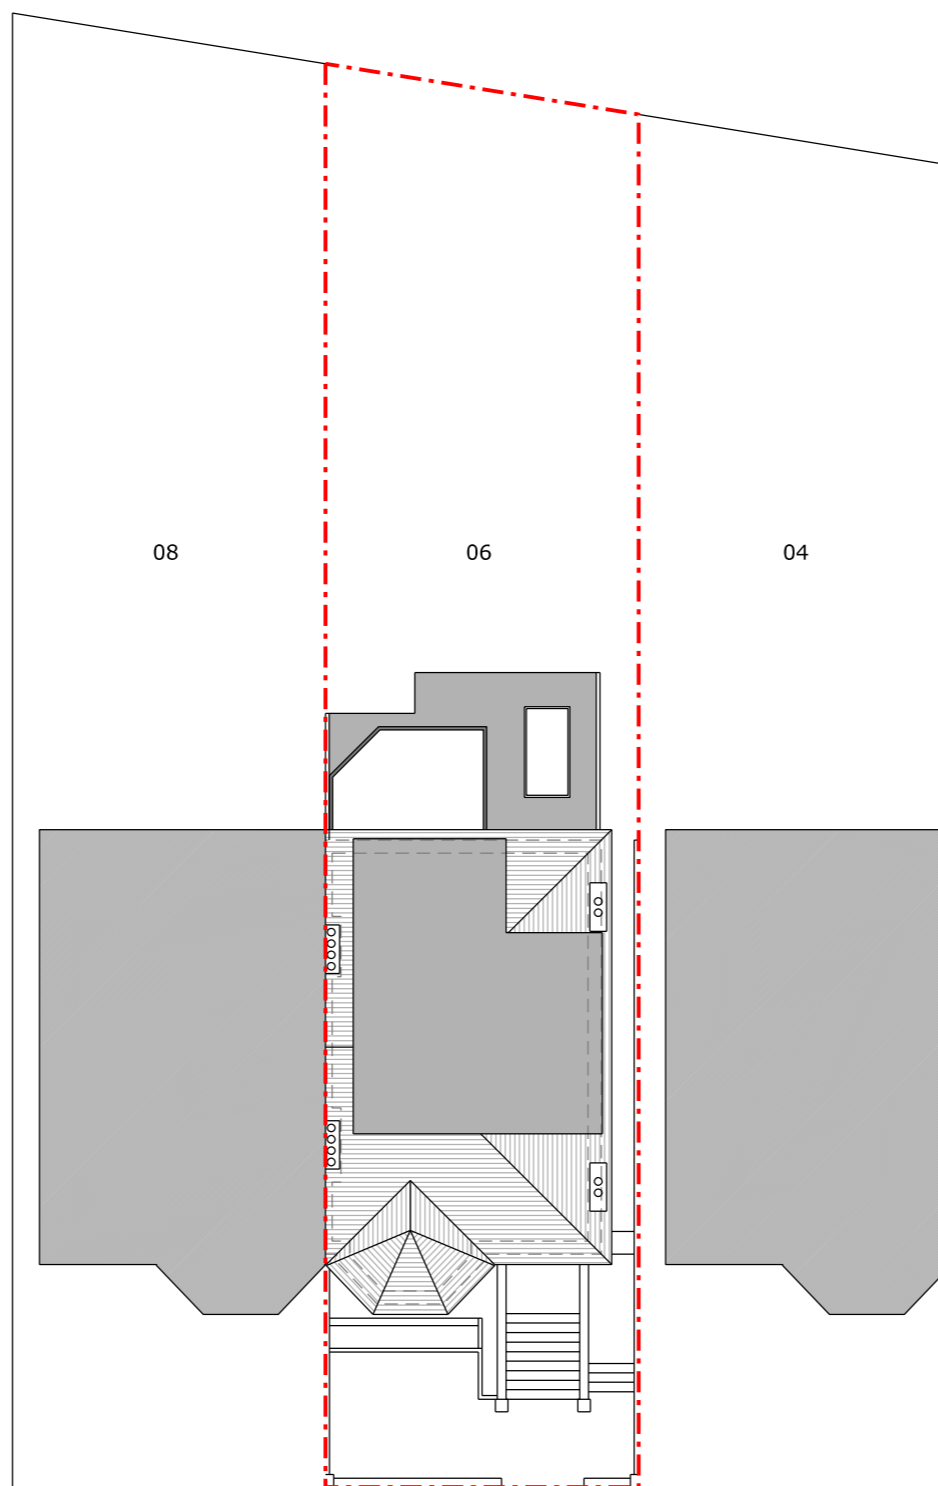

Proposed Block Plan

