



Existing Plan  
Scale 1:100

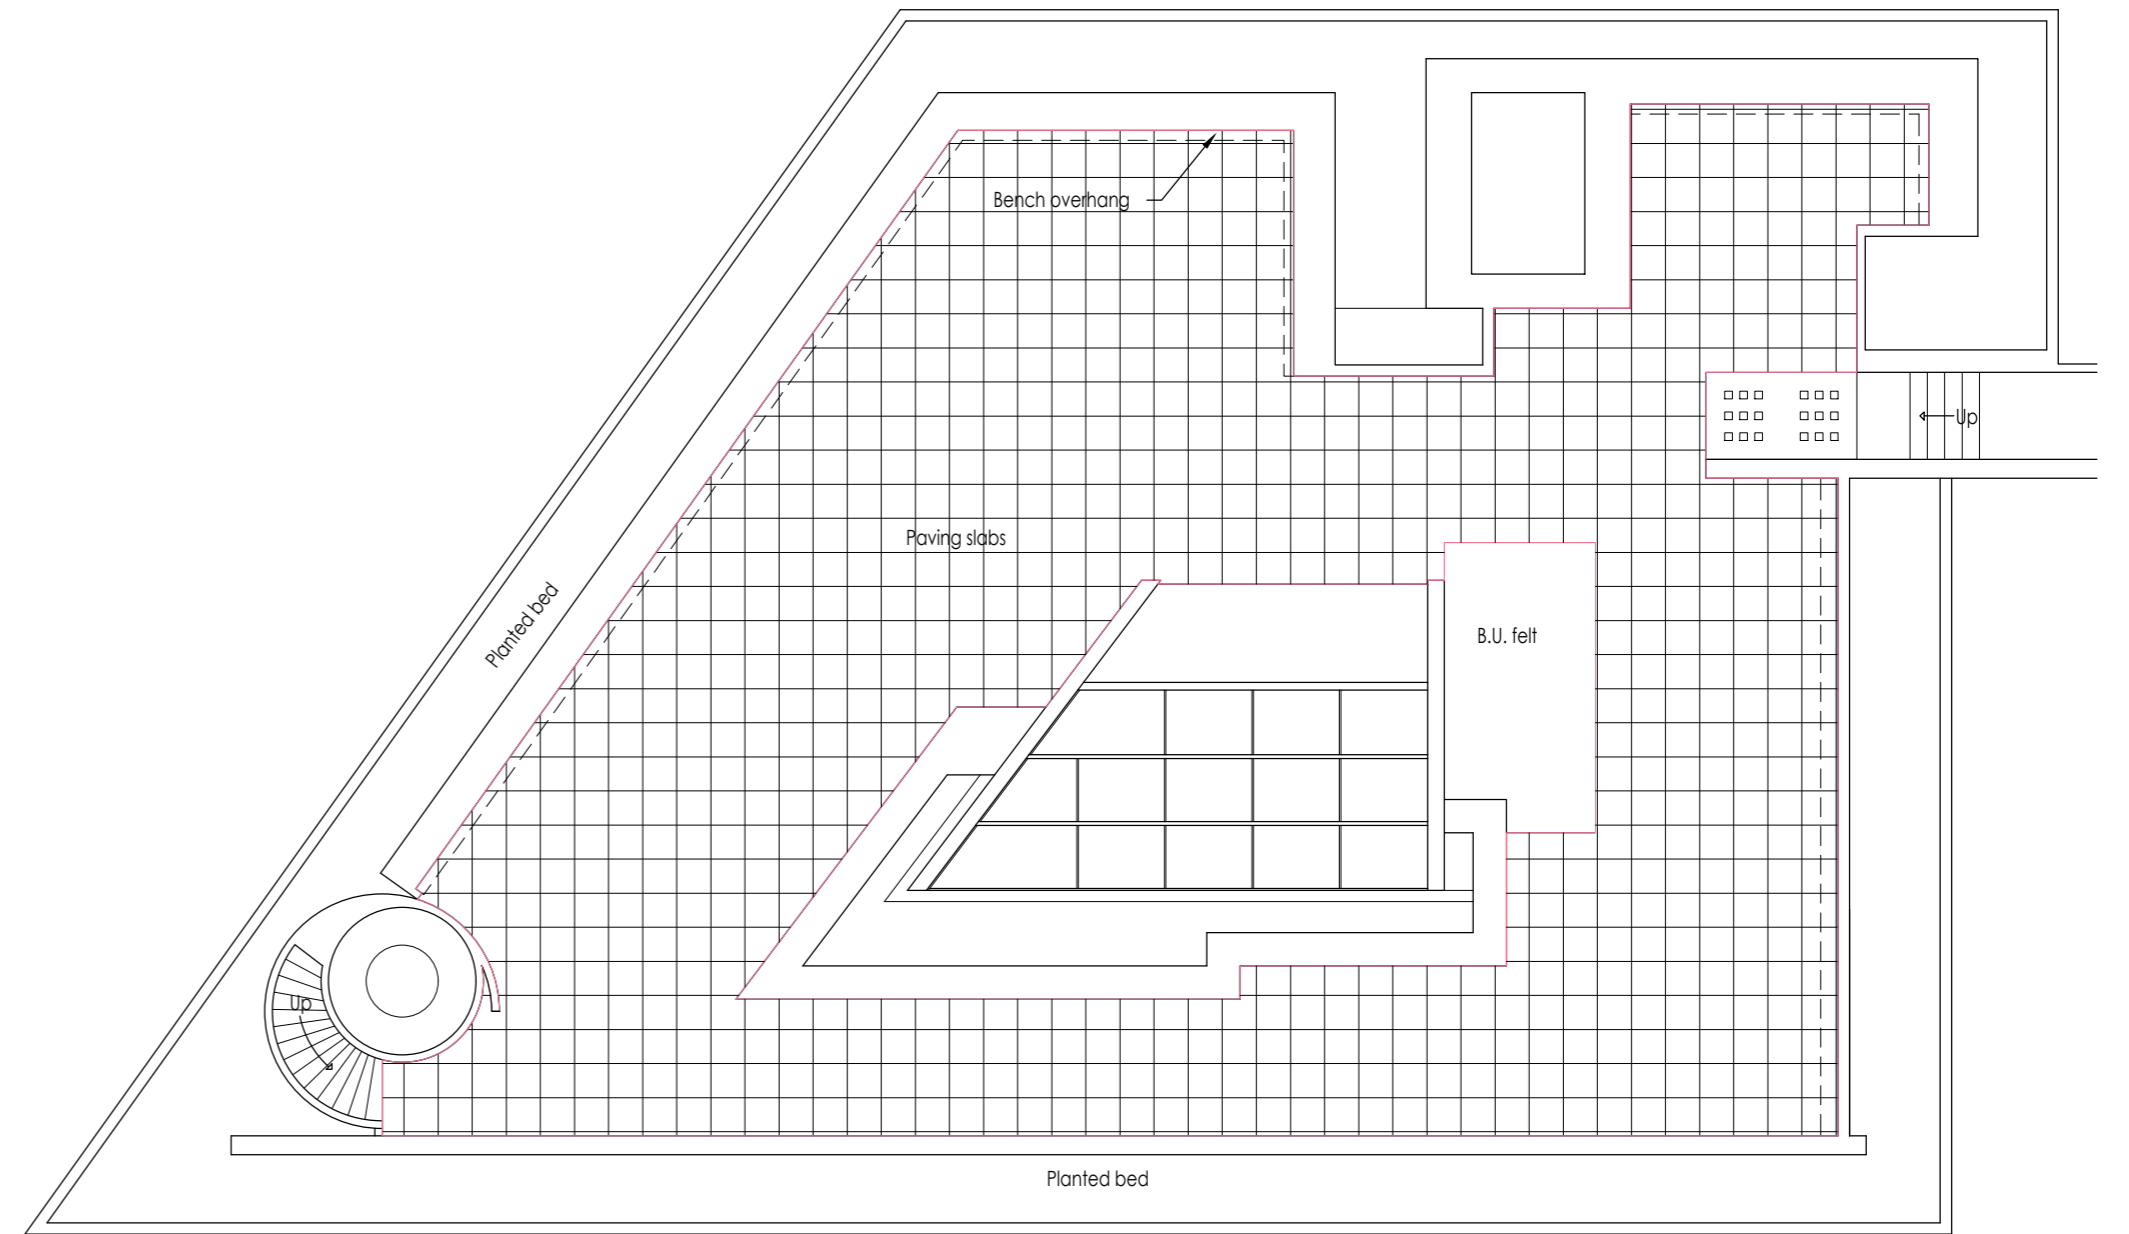


Proposed Plan  
Scale 1:100

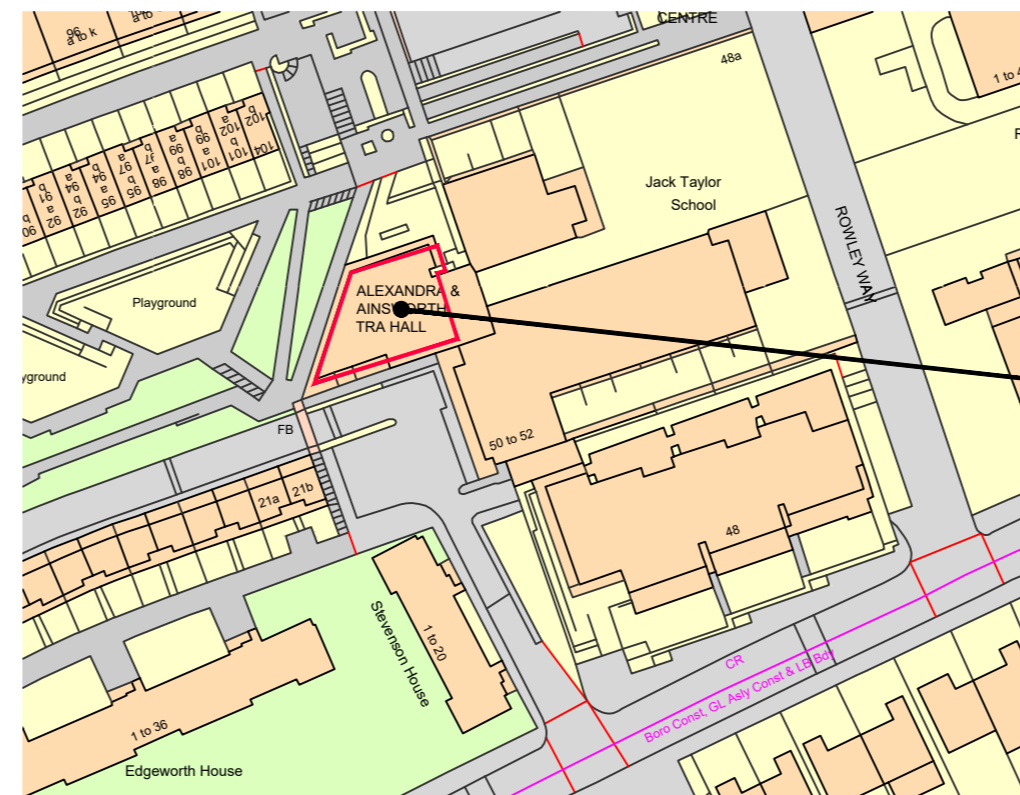

Location Plan  
Scale 1:1250

Scale 1:1250 (m)  
0 10 20 30 40 50

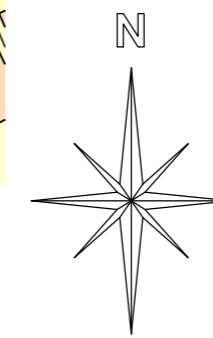

The Site



**Whymark & Moulton**  
Chartered Surveyors &  
Building Engineers

14 Cornard Road, Sudbury,  
Suffolk. CO10 2XA

Tele: 01787 371371



Project

**ROOFING WORKS  
ALEXANDRA COMMUNITY CENTRE  
ALEXANDRA & AINSWORTH ESTATE  
LONDON  
NE8 OHJ**

Scale

**1:100 1:1250**

Drawing No

**19/124 - 01**

Date

**SEPTEMBER 2019**

Amendments