


Proposed kitchen layout for William Lander & Henrietta Spiegelberg. 23 Gloucester Crescent, London. NW1 7DS.
 Option 1. Plan of kitchen at scale 1:25 on A3. 13th September 2019.


deVOL Kitchens . Cotes Mill . Nottingham Road . Cotes . LE12 5TL . Telephone 01509 261000 .

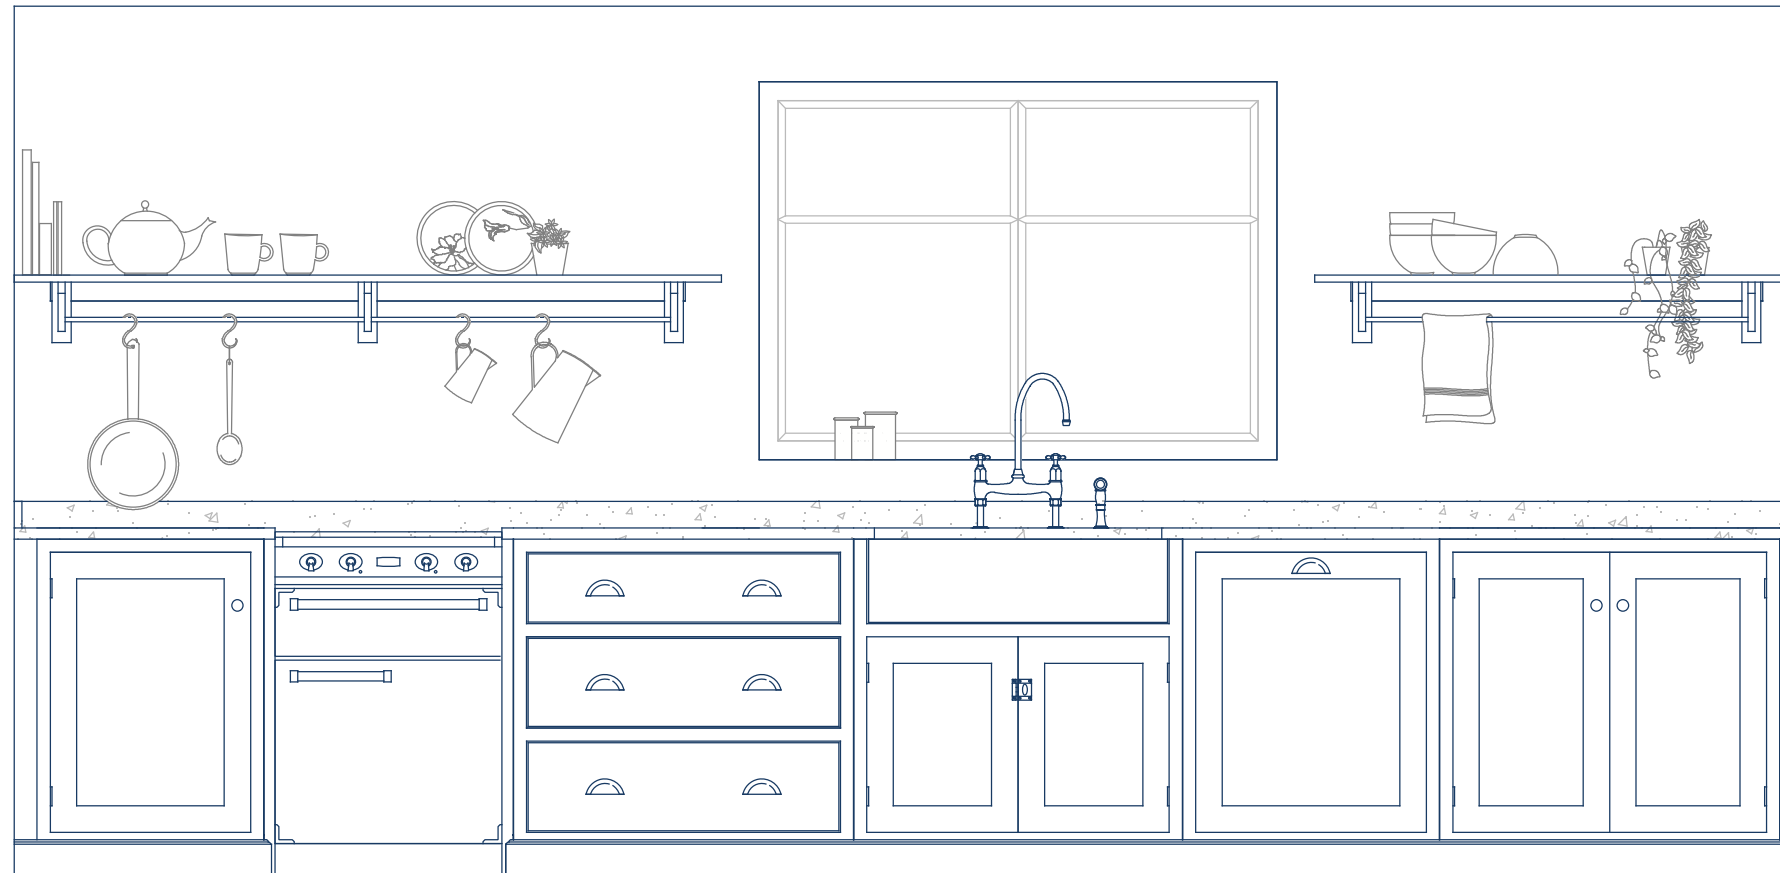

deVOL

Option 1, Elevation A. Scale 1:20 on A3. 13th September 2019.


deVOL Kitchens . Cotes Mill . Nottingham Road . Cotes . LE12 5TL . Telephone 01509 261000 .

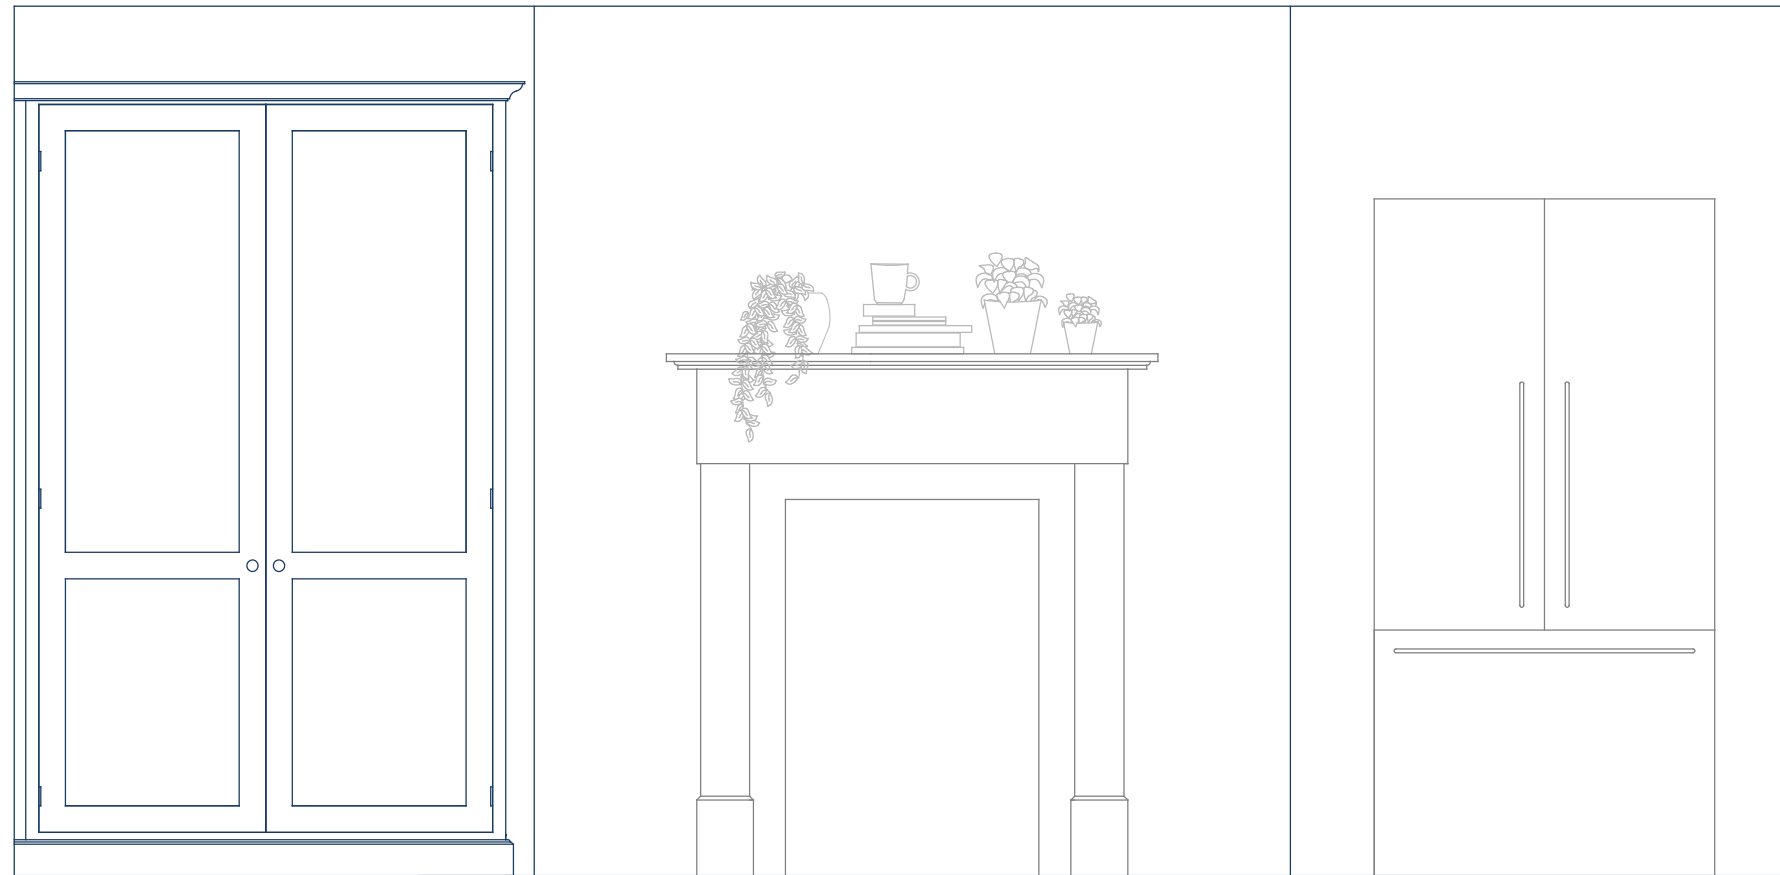

deVOL

Option 1, Elevation B. Scale 1:20 on A3. 13th September 2019.


deVOL Kitchens . Cotes Mill . Nottingham Road . Cotes . LE12 5TL . Telephone 01509 261000 .

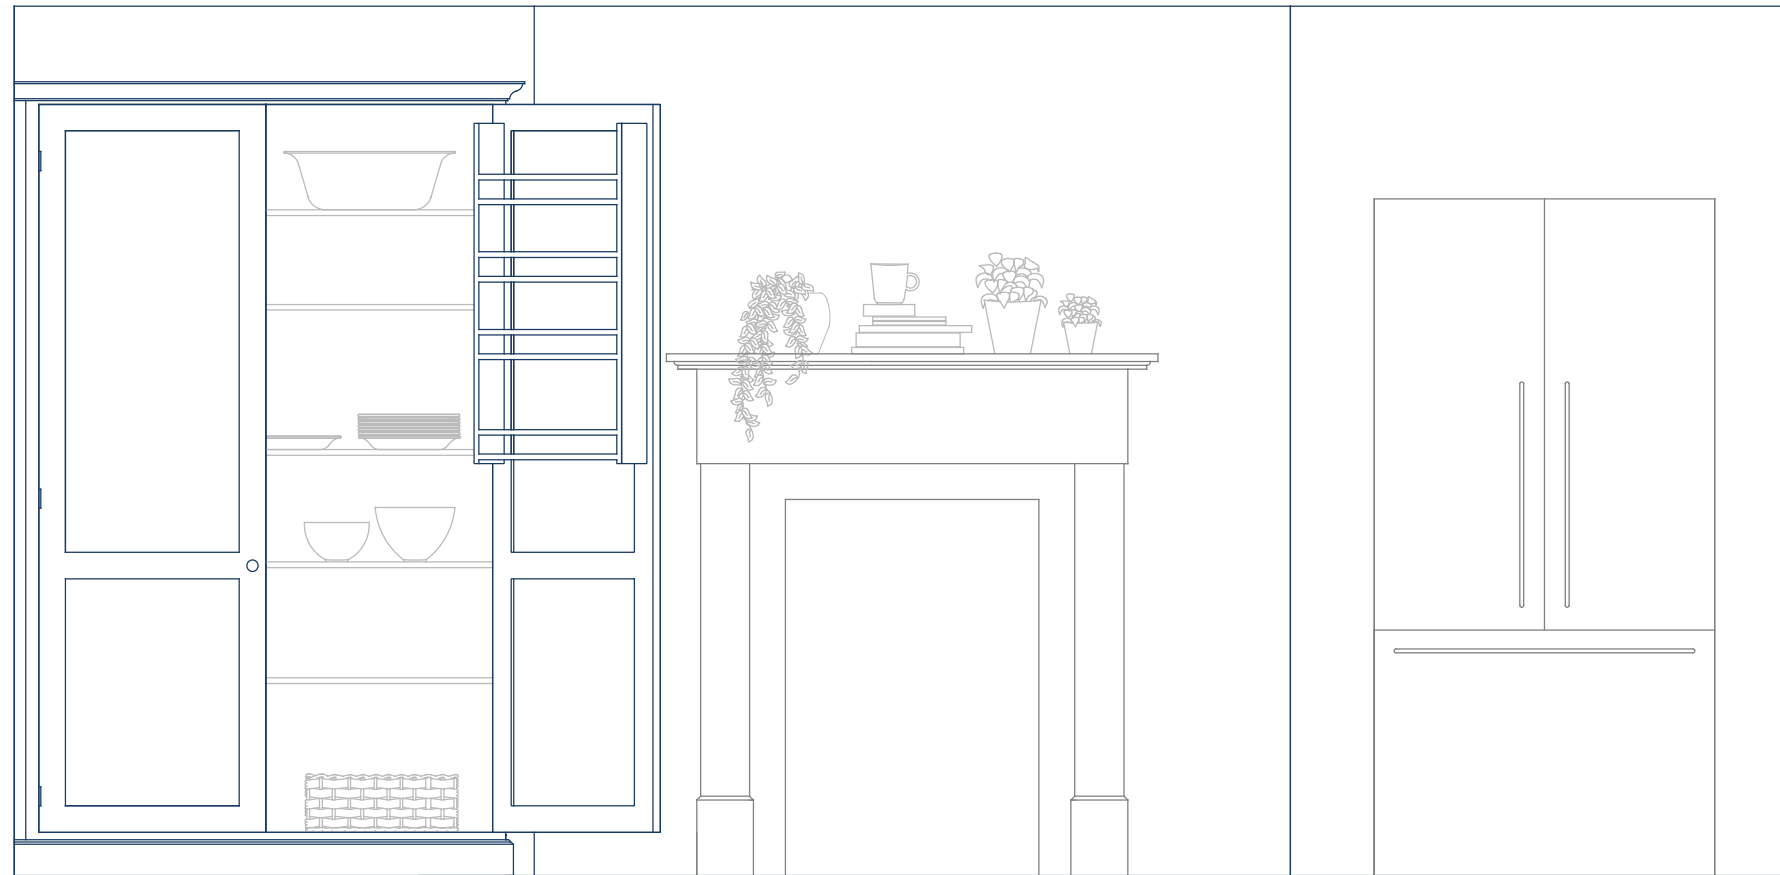

deVOL

Option 1, Elevation B (Internal view). Scale 1:20 on A3. 13th September 2019.

deVOL Kitchens . Cotes Mill . Nottingham Road . Cotes . LE12 5TL . Telephone 01509 261000 .

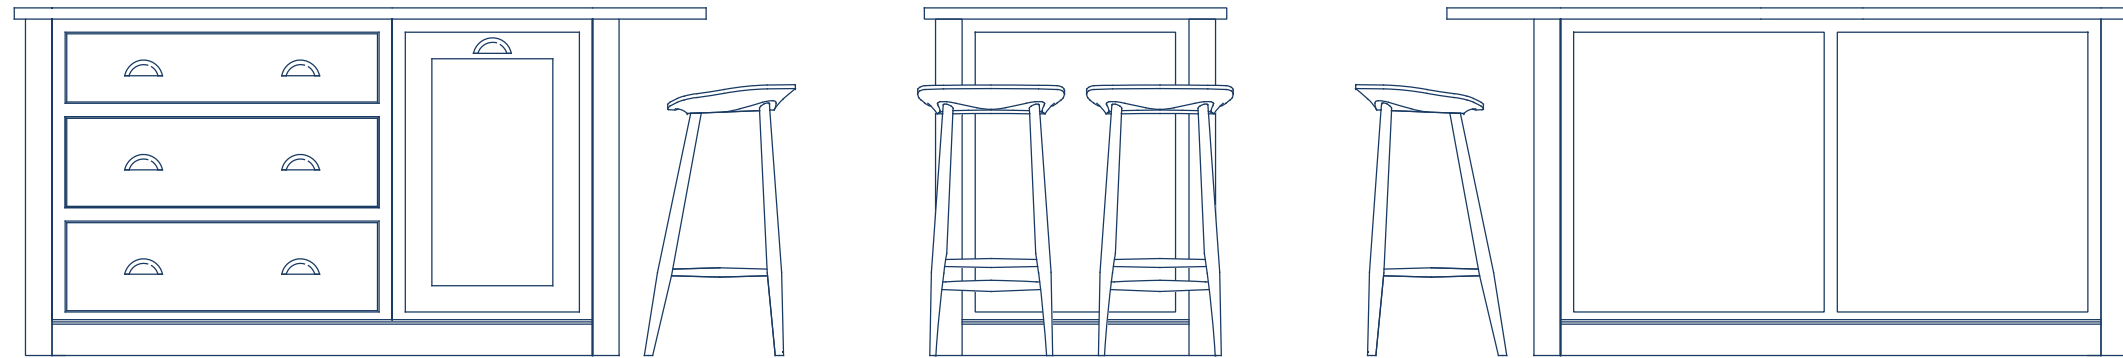

deVOL

Option 1, Island Elevations. Scale 1:20 on A3. 13th September 2019.

deVOL Kitchens . Cotes Mill . Nottingham Road . Cotes . LE12 5TL . Telephone 01509 261000 .