



PROPOSED SECTION AA 1:50 @ A3

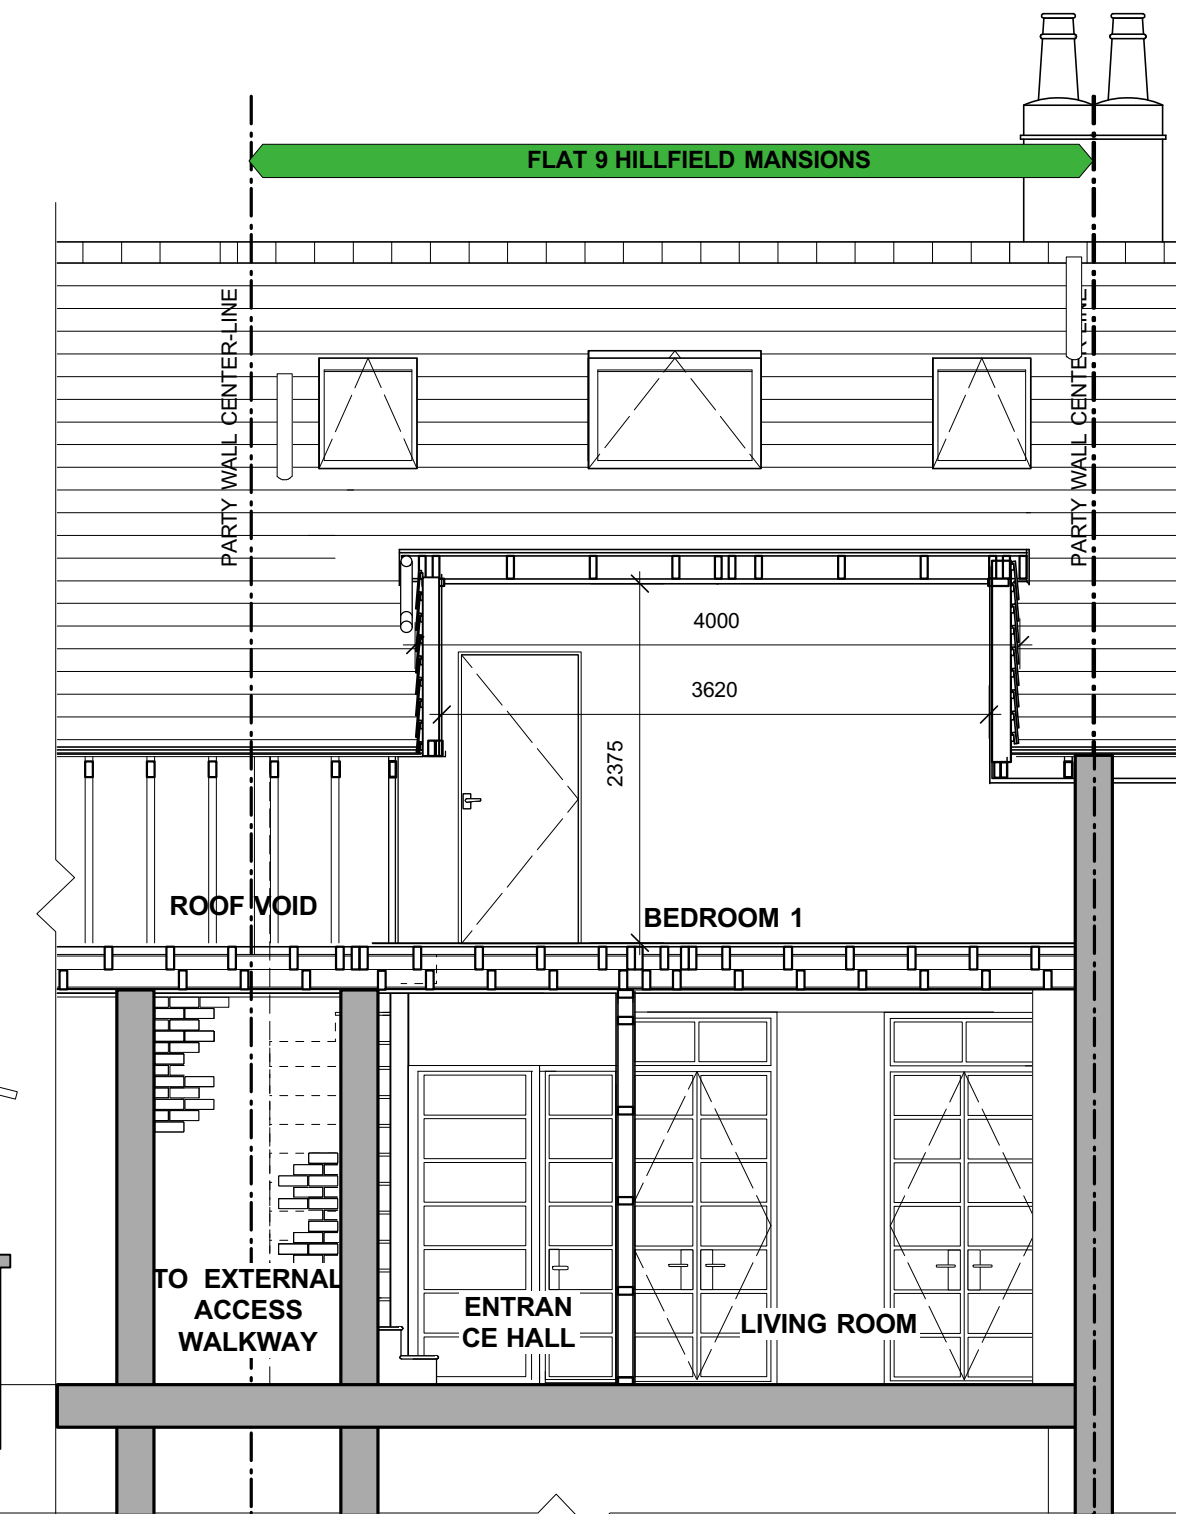

PROPOSED SECTION CC 1:50 @ A3

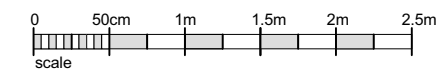

Client  
**TOM McGEACHY**

Project Flat 9, HILLFIELD MANSIONS,  
NW3 4QG



PATRICK MINNS ASSOCIATES  
6 St Mark's Crescent  
London NW1 7TS  
patrick@patrickminns.com  
Tel 07957 555 488

Drawing  
**PROPOSED SECTIONS AA  
& CC**

Revision  
P2: Addapted for revised planning  
application. 14.10.2019

Scale  
**1:50@A3**

Date  
**JUNE 2019**

Job No.  
**488**

Drawing No.  
**12P2**

Drawn By  
**PM**

1. All Dimensions and Levels to be checked on Site
2. This drawing must not be scaled
3. Refer to drawings & specification prepared by the Structural engineer and specialist subcontractors
4. Copyright reserved