




**BUDGENS  
SUPERMARKET**

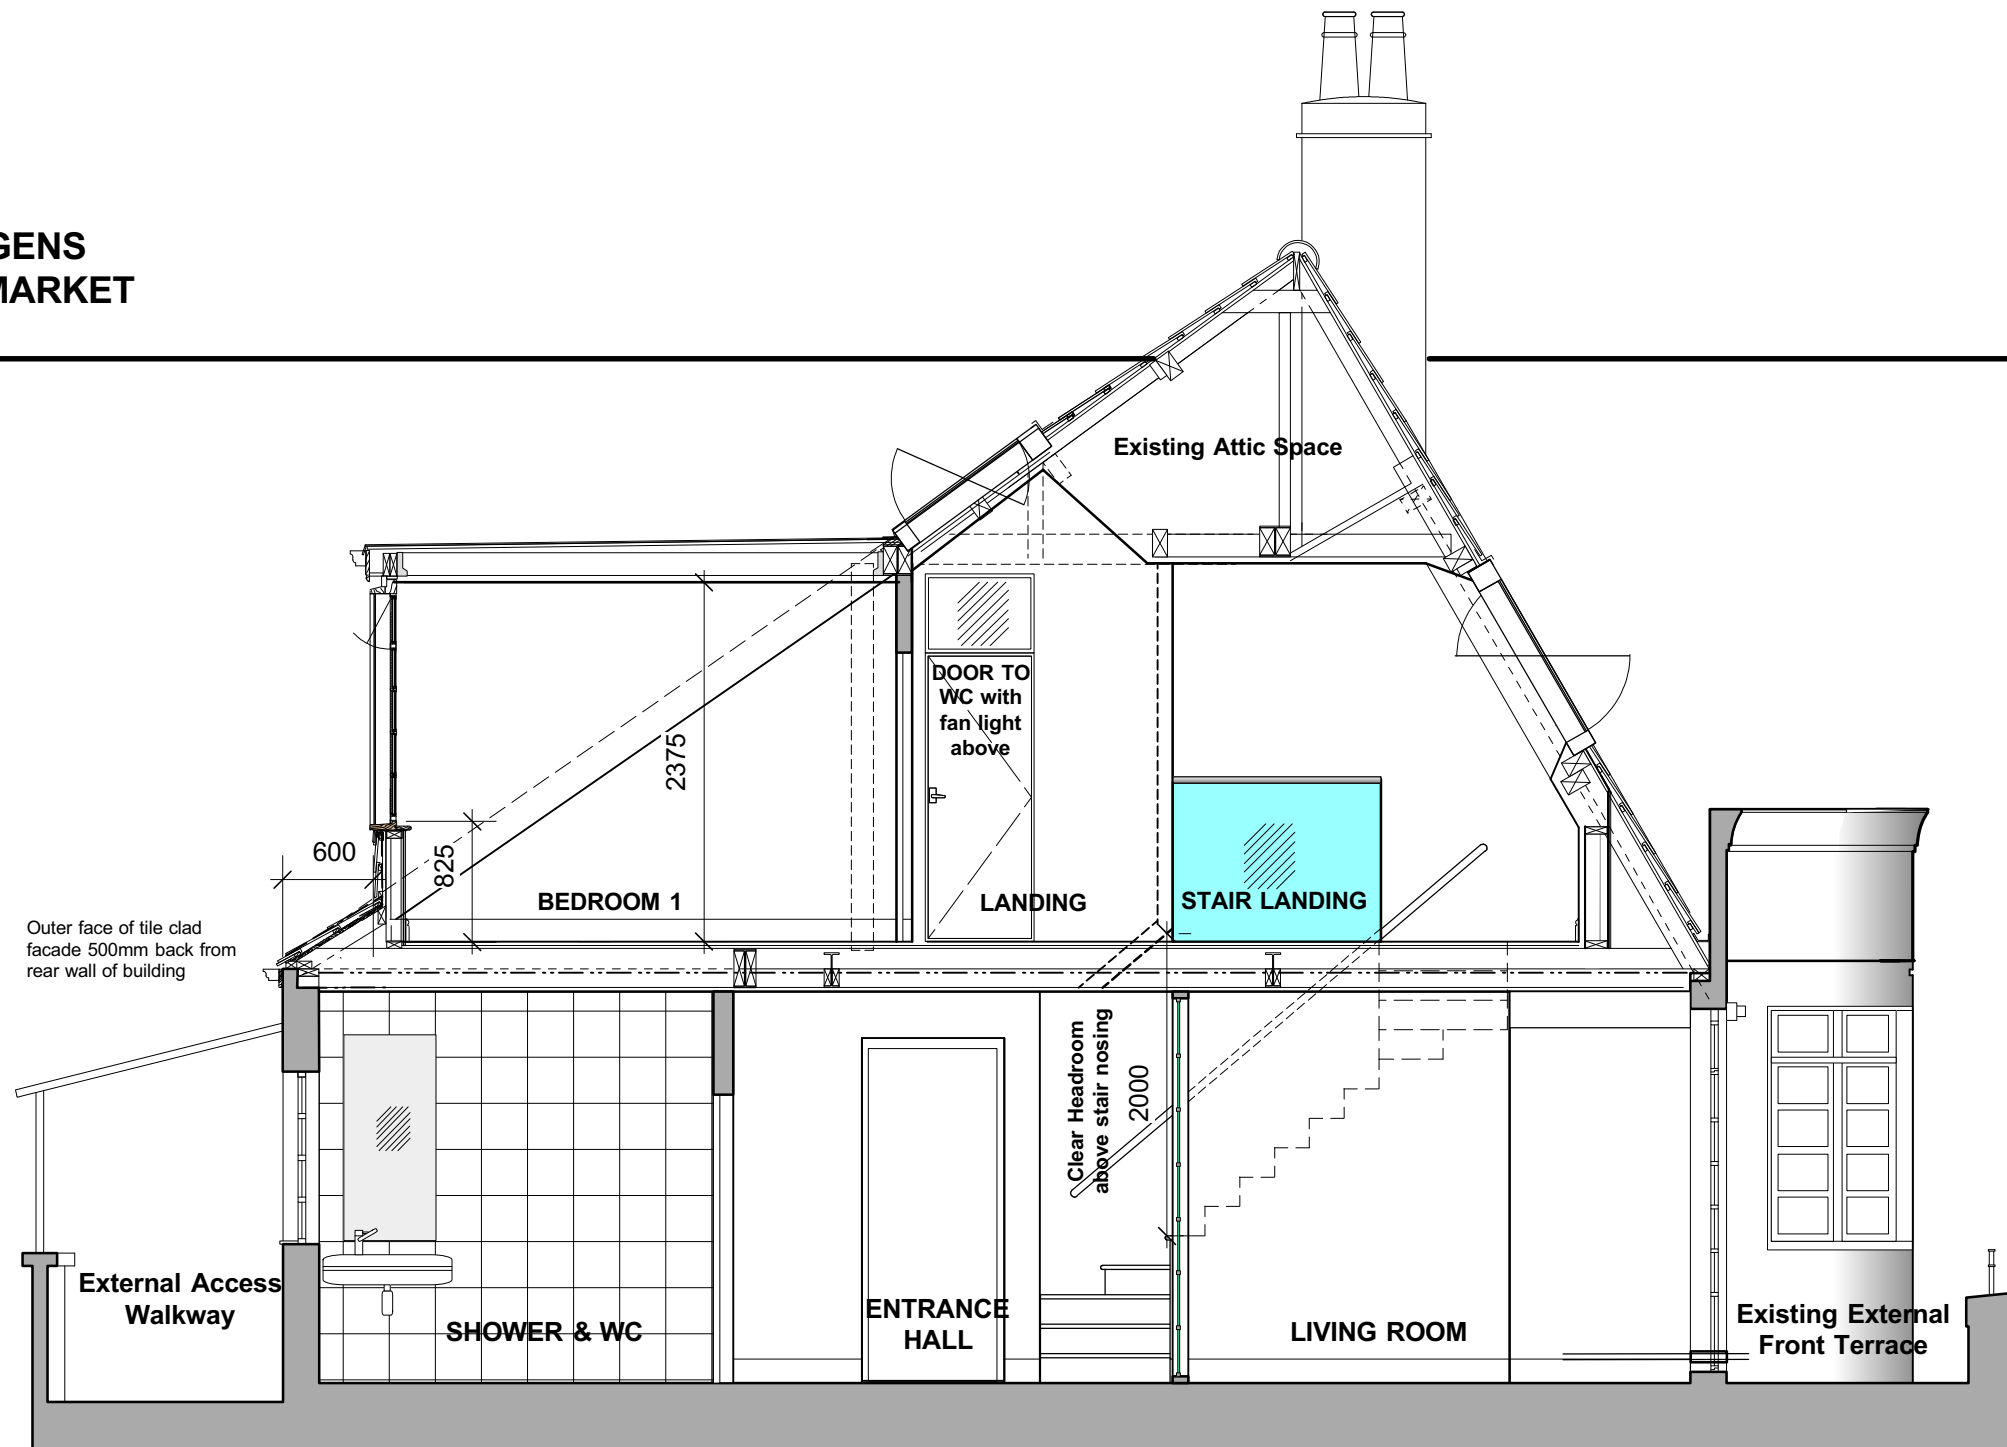

**PROPOSED SECTION BB 1:50 @ A3**

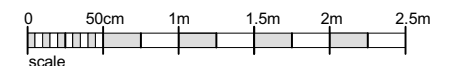

<p><b>Client</b> TOM McGEACHY</p> <p><b>Project</b> Flat 9, HILLFIELD MANSIONS, NW3 4QG</p>	 <p>PATRICK MINNS ASSOCIATES 6 St Mark's Crescent London NW1 7TS patrick@patrickminns.com Tel 07957 555 488</p>	<p><b>Drawing</b> PROPOSED SECTION BB</p>	<p><b>Revision</b> P2: Addapted for revised planning application. 14.10.2019</p>	<p><b>Scale</b> 1:50@A3</p> <p><b>Date</b> JUNE 2019</p>	<p><b>Job No.</b> 488</p> <p><b>Drawing No.</b> 13P2</p> <p><b>Drawn By</b> PM</p>	<ol style="list-style-type: none"> <li>1. All Dimensions and Levels to be checked on Site</li> <li>2. This drawing must not be scaled</li> <li>3. Refer to drawings &amp; specification prepared by the Structural engineer and specialist subcontractors</li> <li>4. Copyright reserved</li> </ol>
---	--	---	--	--	--	---