
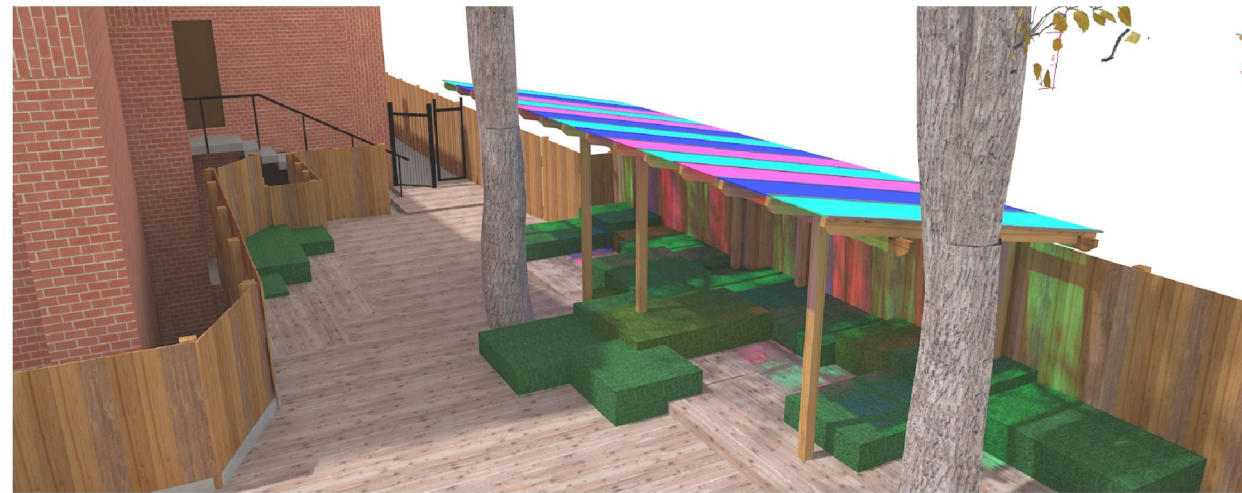



Timotay
PLAYSCAPES

Working with
St Luke's CE School

Setting Out
18.10.19
Scale: 1:100@A3
2019000891-1/SD

Canopy on deck

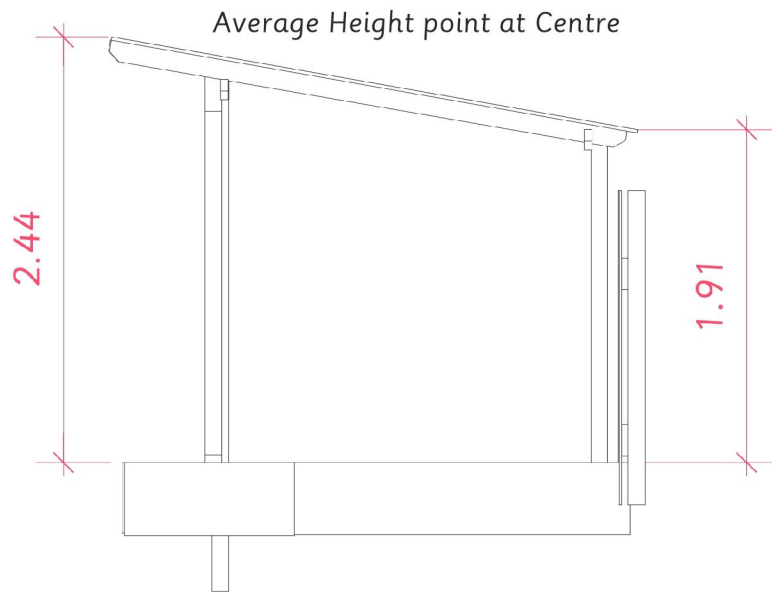


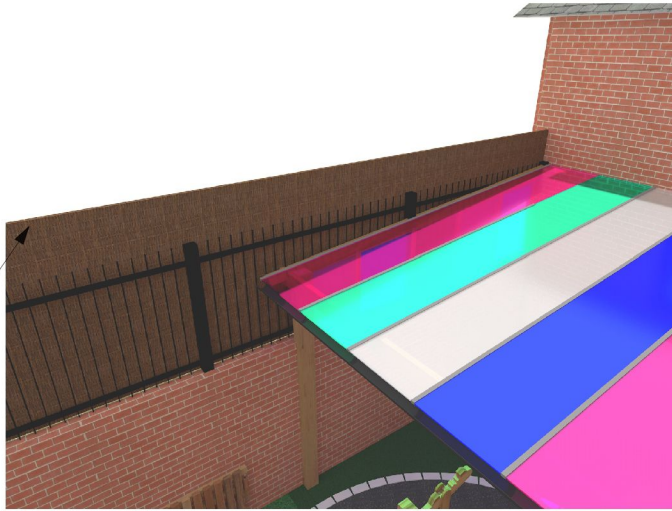


Top of Existing Fence Line

Lower Canopy in Comparison to Existing Fence




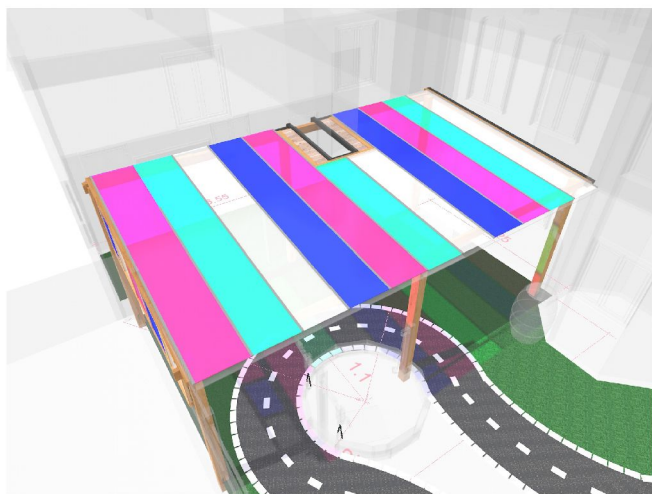


Lower Canopy

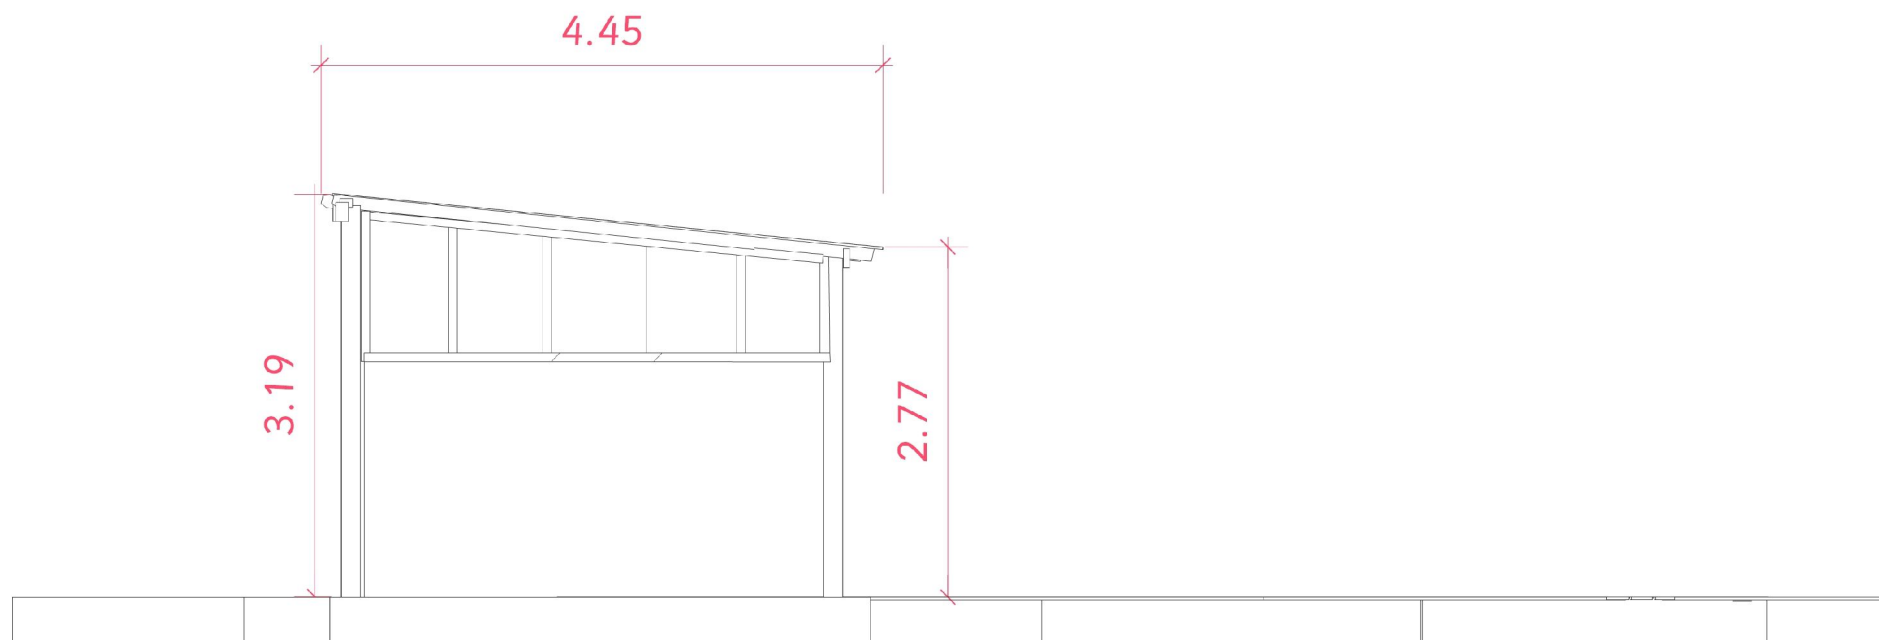

Slide and Muga pitch

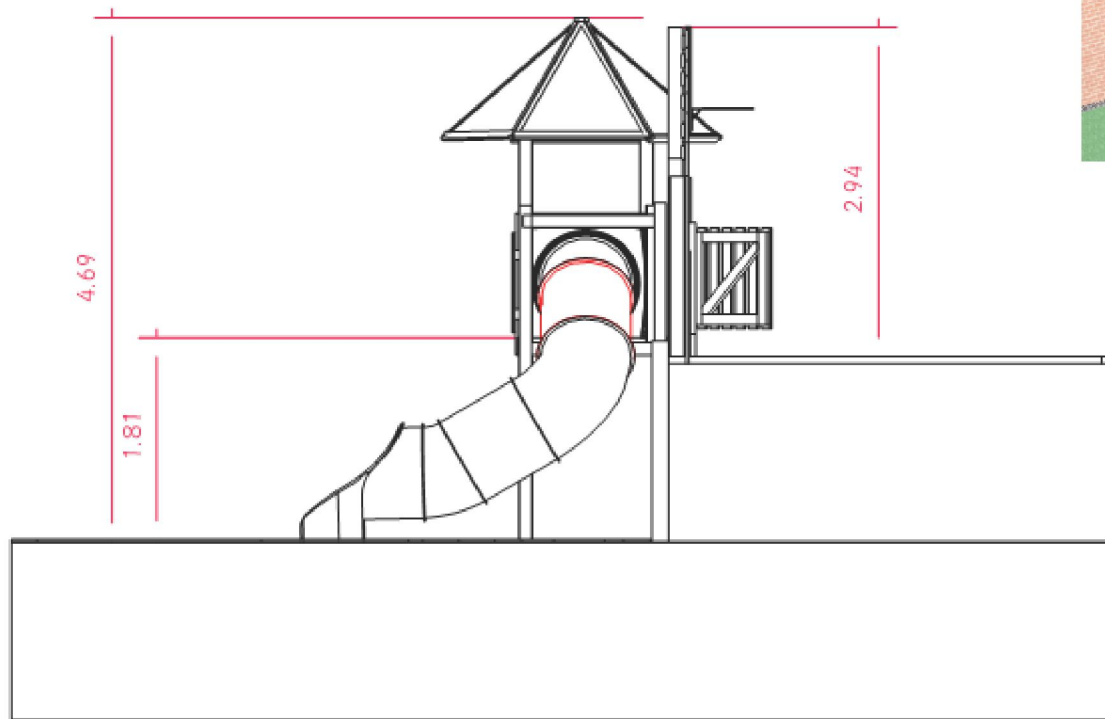

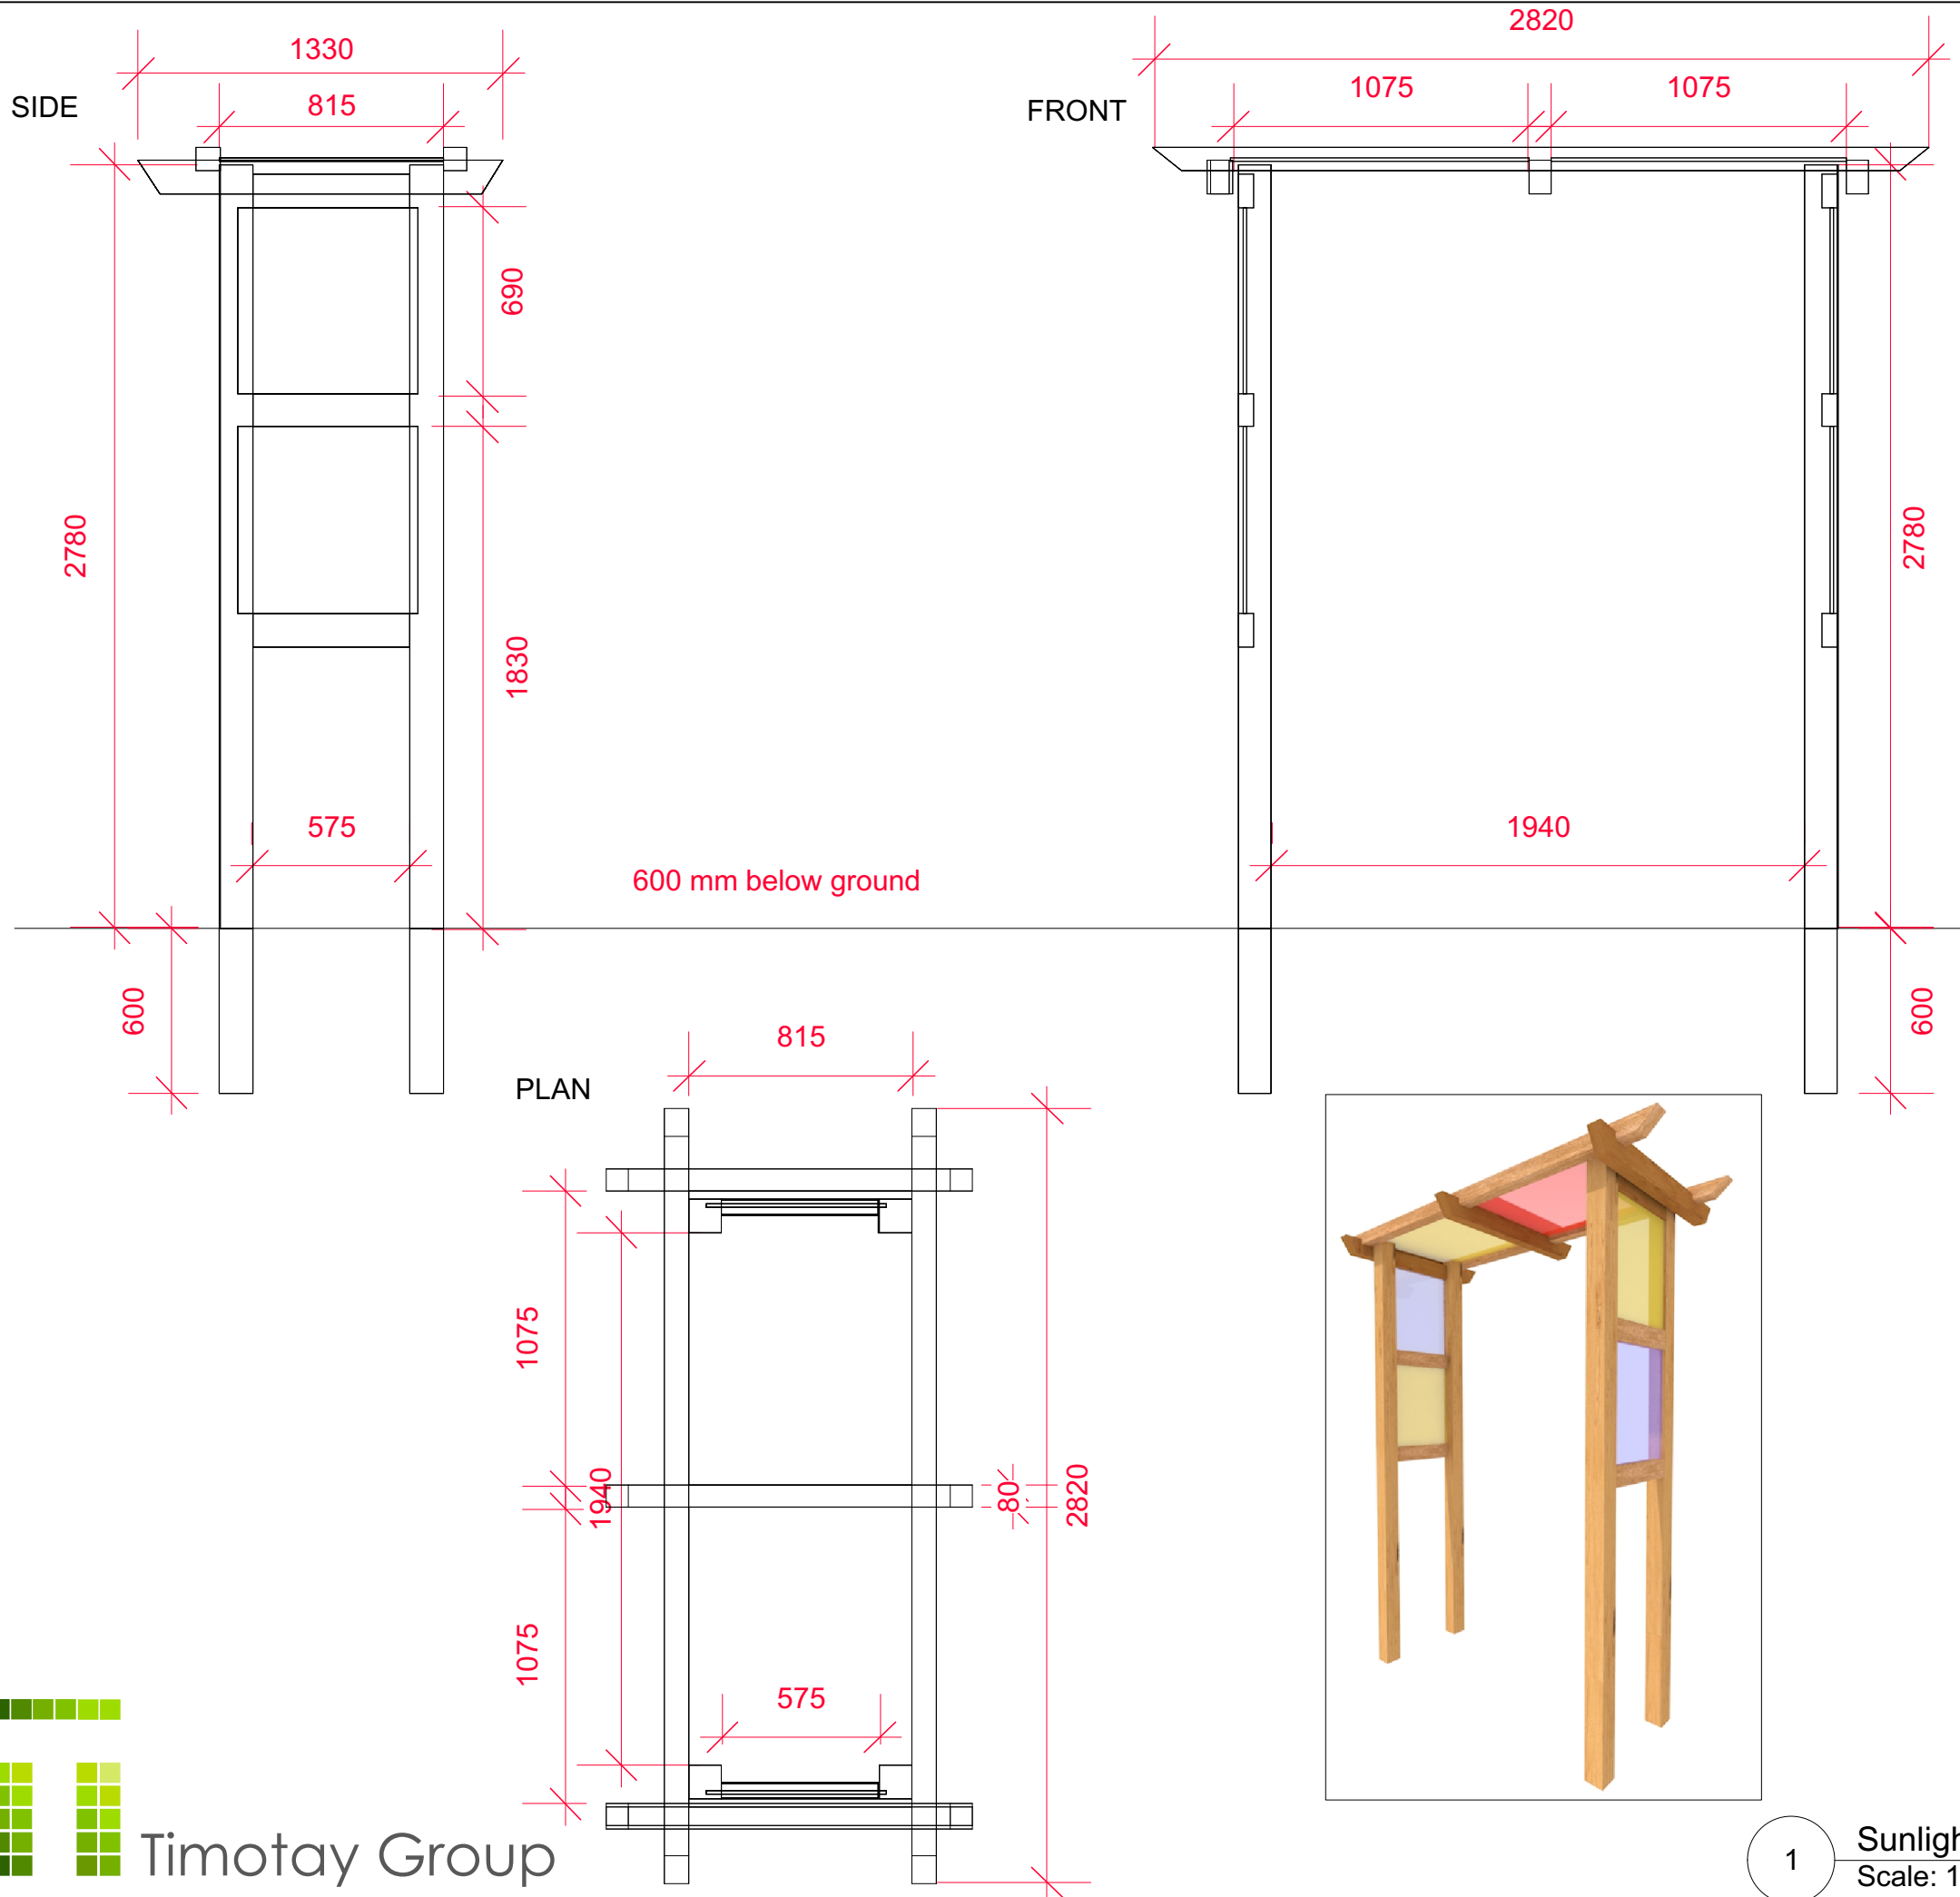

TIME TO BUILD

Hours to manufacture

Material list

Specialist Componets

Workshop notes

	Design office	Manufacturing	Date
Concept Design			
Technical Drawing			
Manufacturing Feedback			
Final Technical drawing			
Approved for Market			

TIM number TIM 00013

Drawing Title/No: Sunlight Archway
 Scale: 1:25@A3
 Date Produced: 01/12/2017



1 Sunlight Archway
 Scale: 1:25

This document is for Design office and work shop use only. work shop operatives can add notes to main drawing for feed back

TIME TO BUILD

Hours to manufacture

Material list

Specialist Components

Workshop notes

	Design office	Manufacturing	Date
Concept Design			
Technical Drawing	SD		20/11/17
Manufacturing Feedback		JW	20/11/17
Final Technical drawing			
Approved for Market			


TIM number TIM 00146

Drawing Title/No: Roleplay Building
 Scale: 1:25@A3
 Date Produced: 20/11/2017



This document is for Design office and work shop use only. work shop operatives can add notes to main drawing for feed back

PLAN

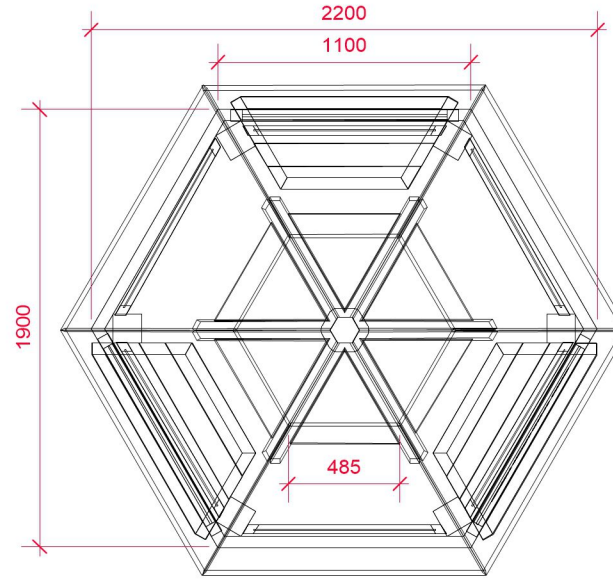

FRONT

