




First Floor Plan.

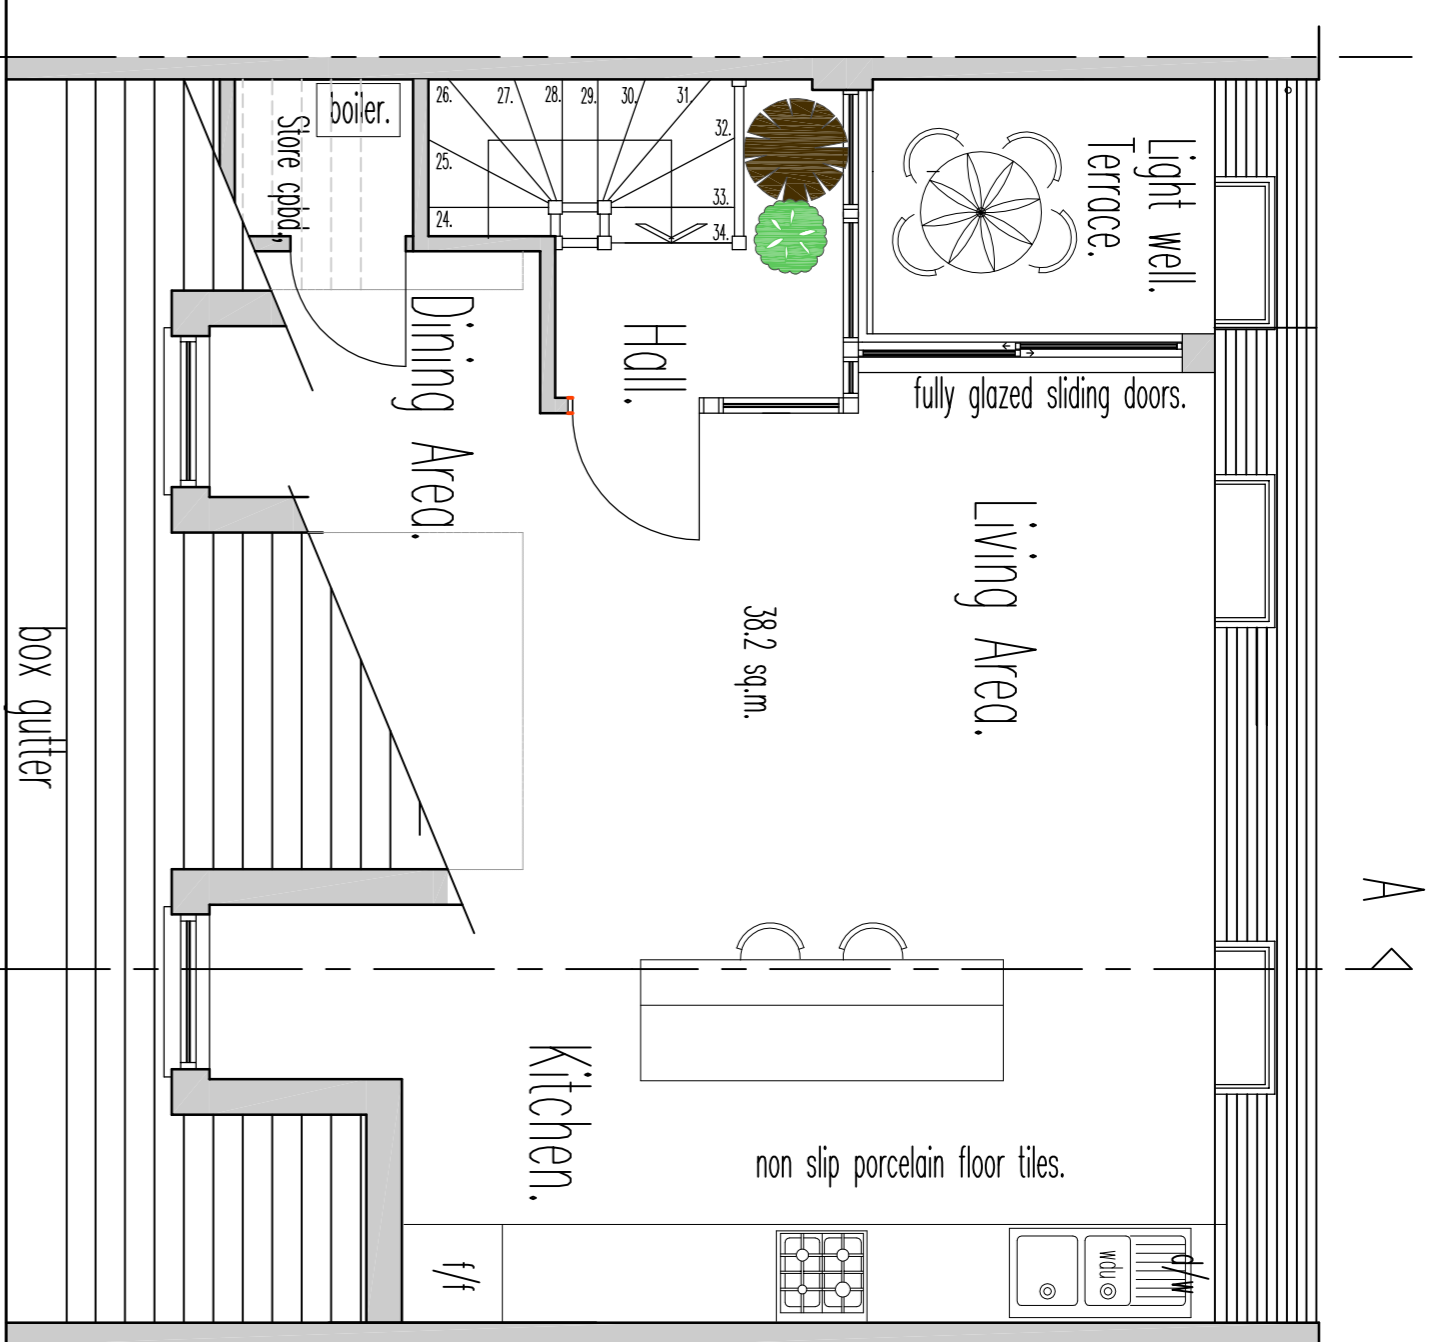

Second Floor Plan.

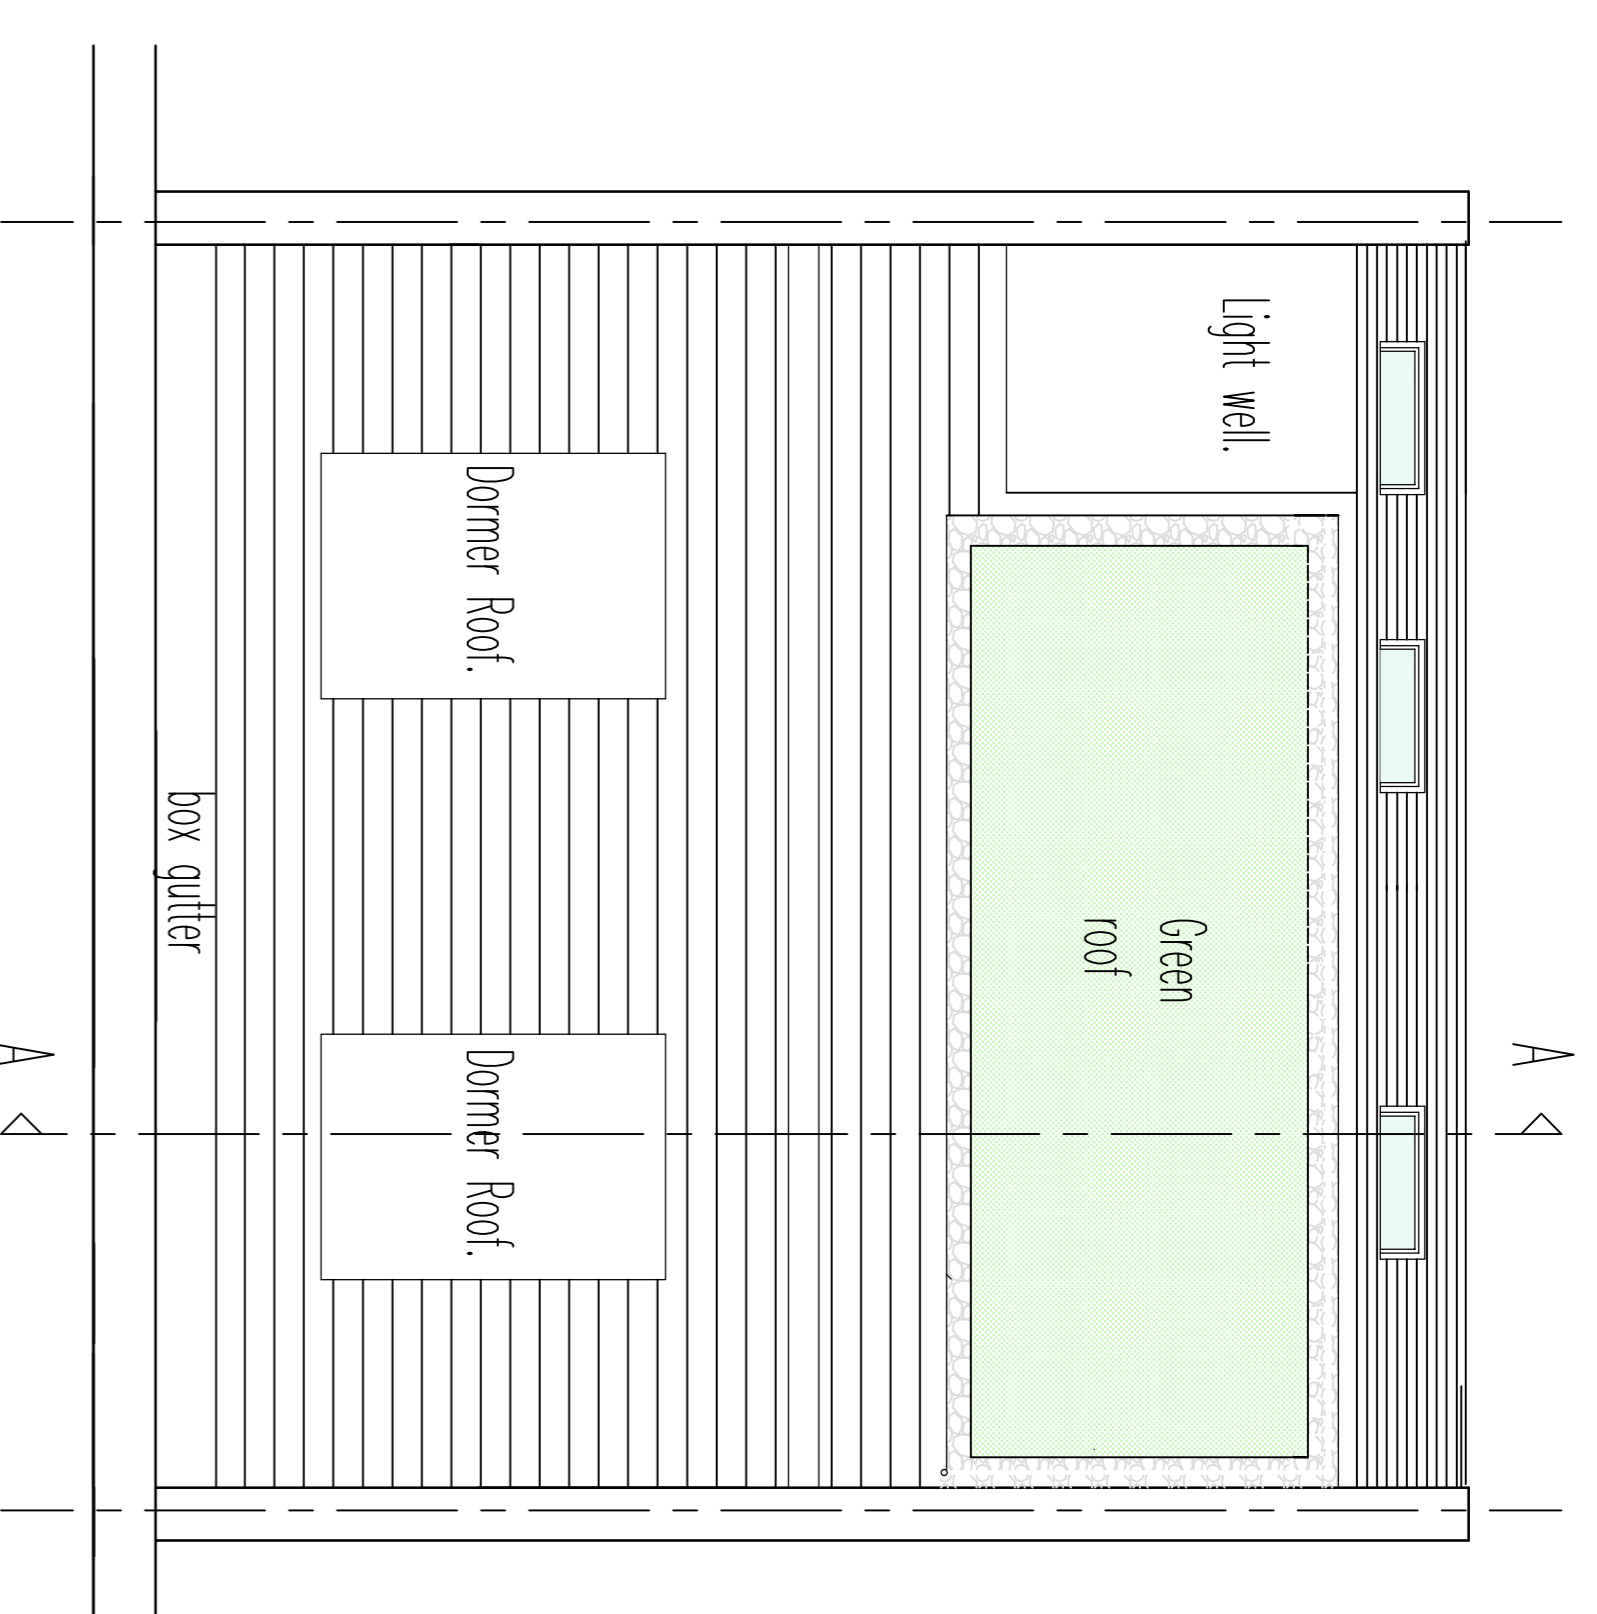


Roof Plan.

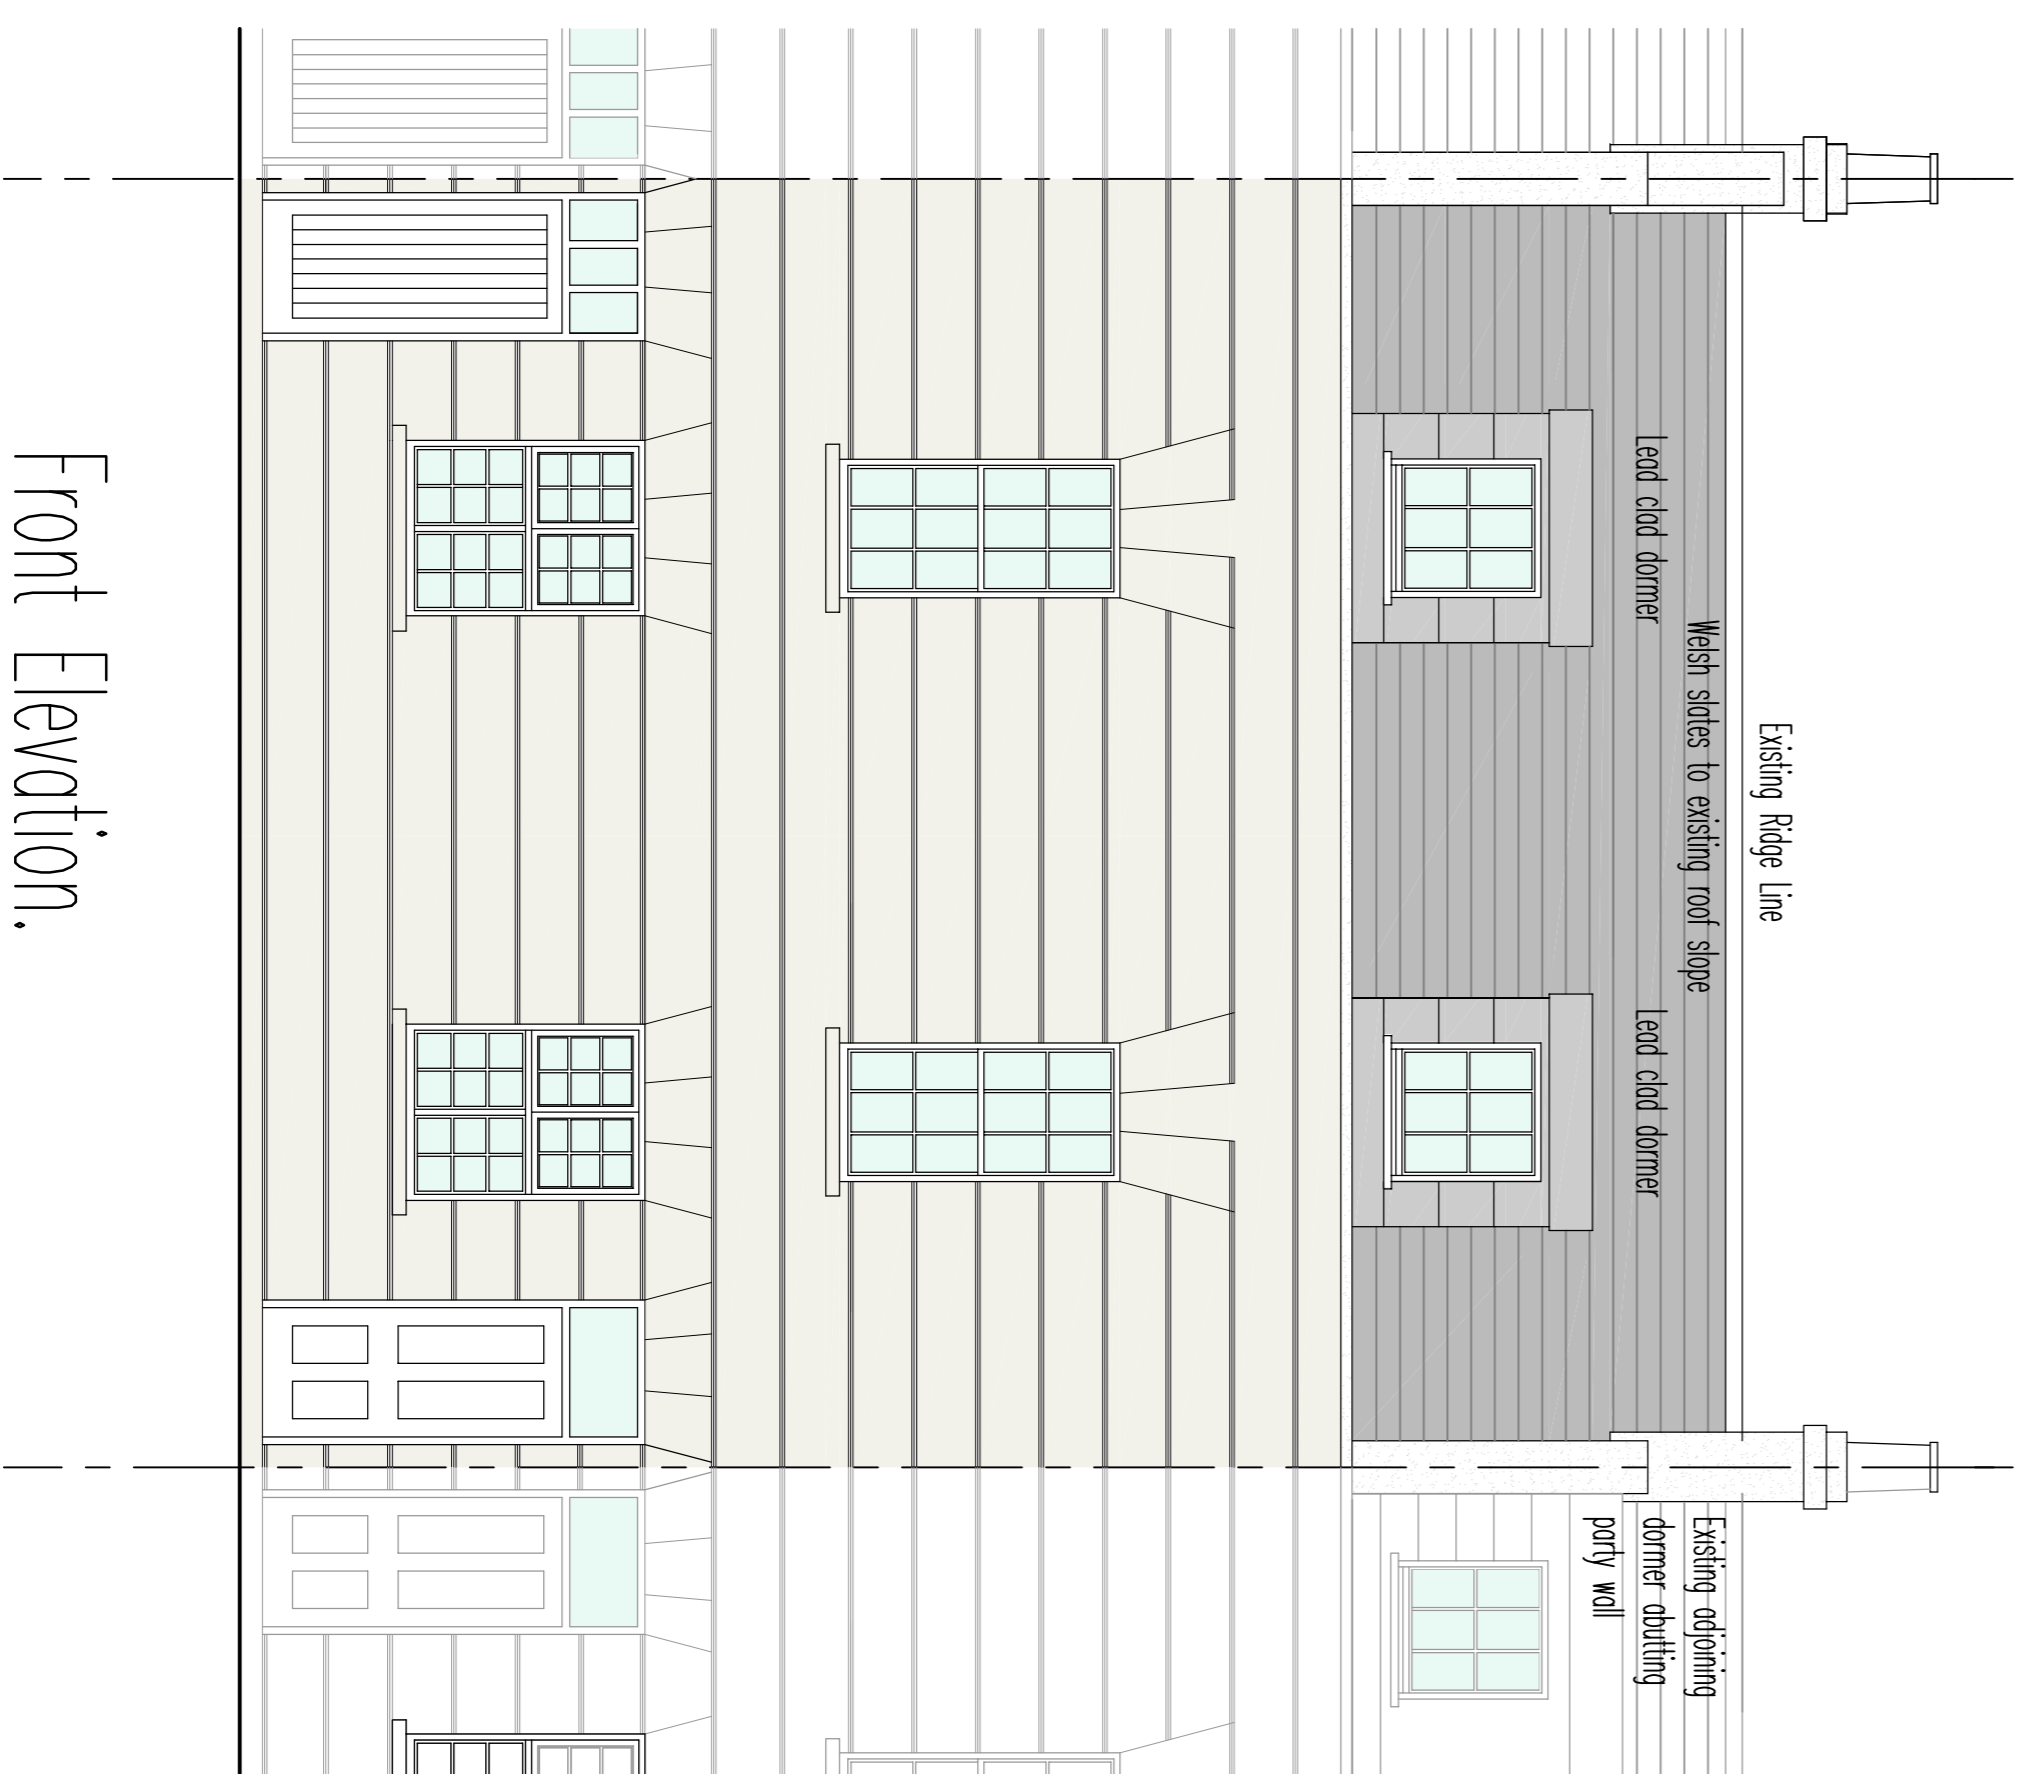




Front Elevation.



Mews Elevation.

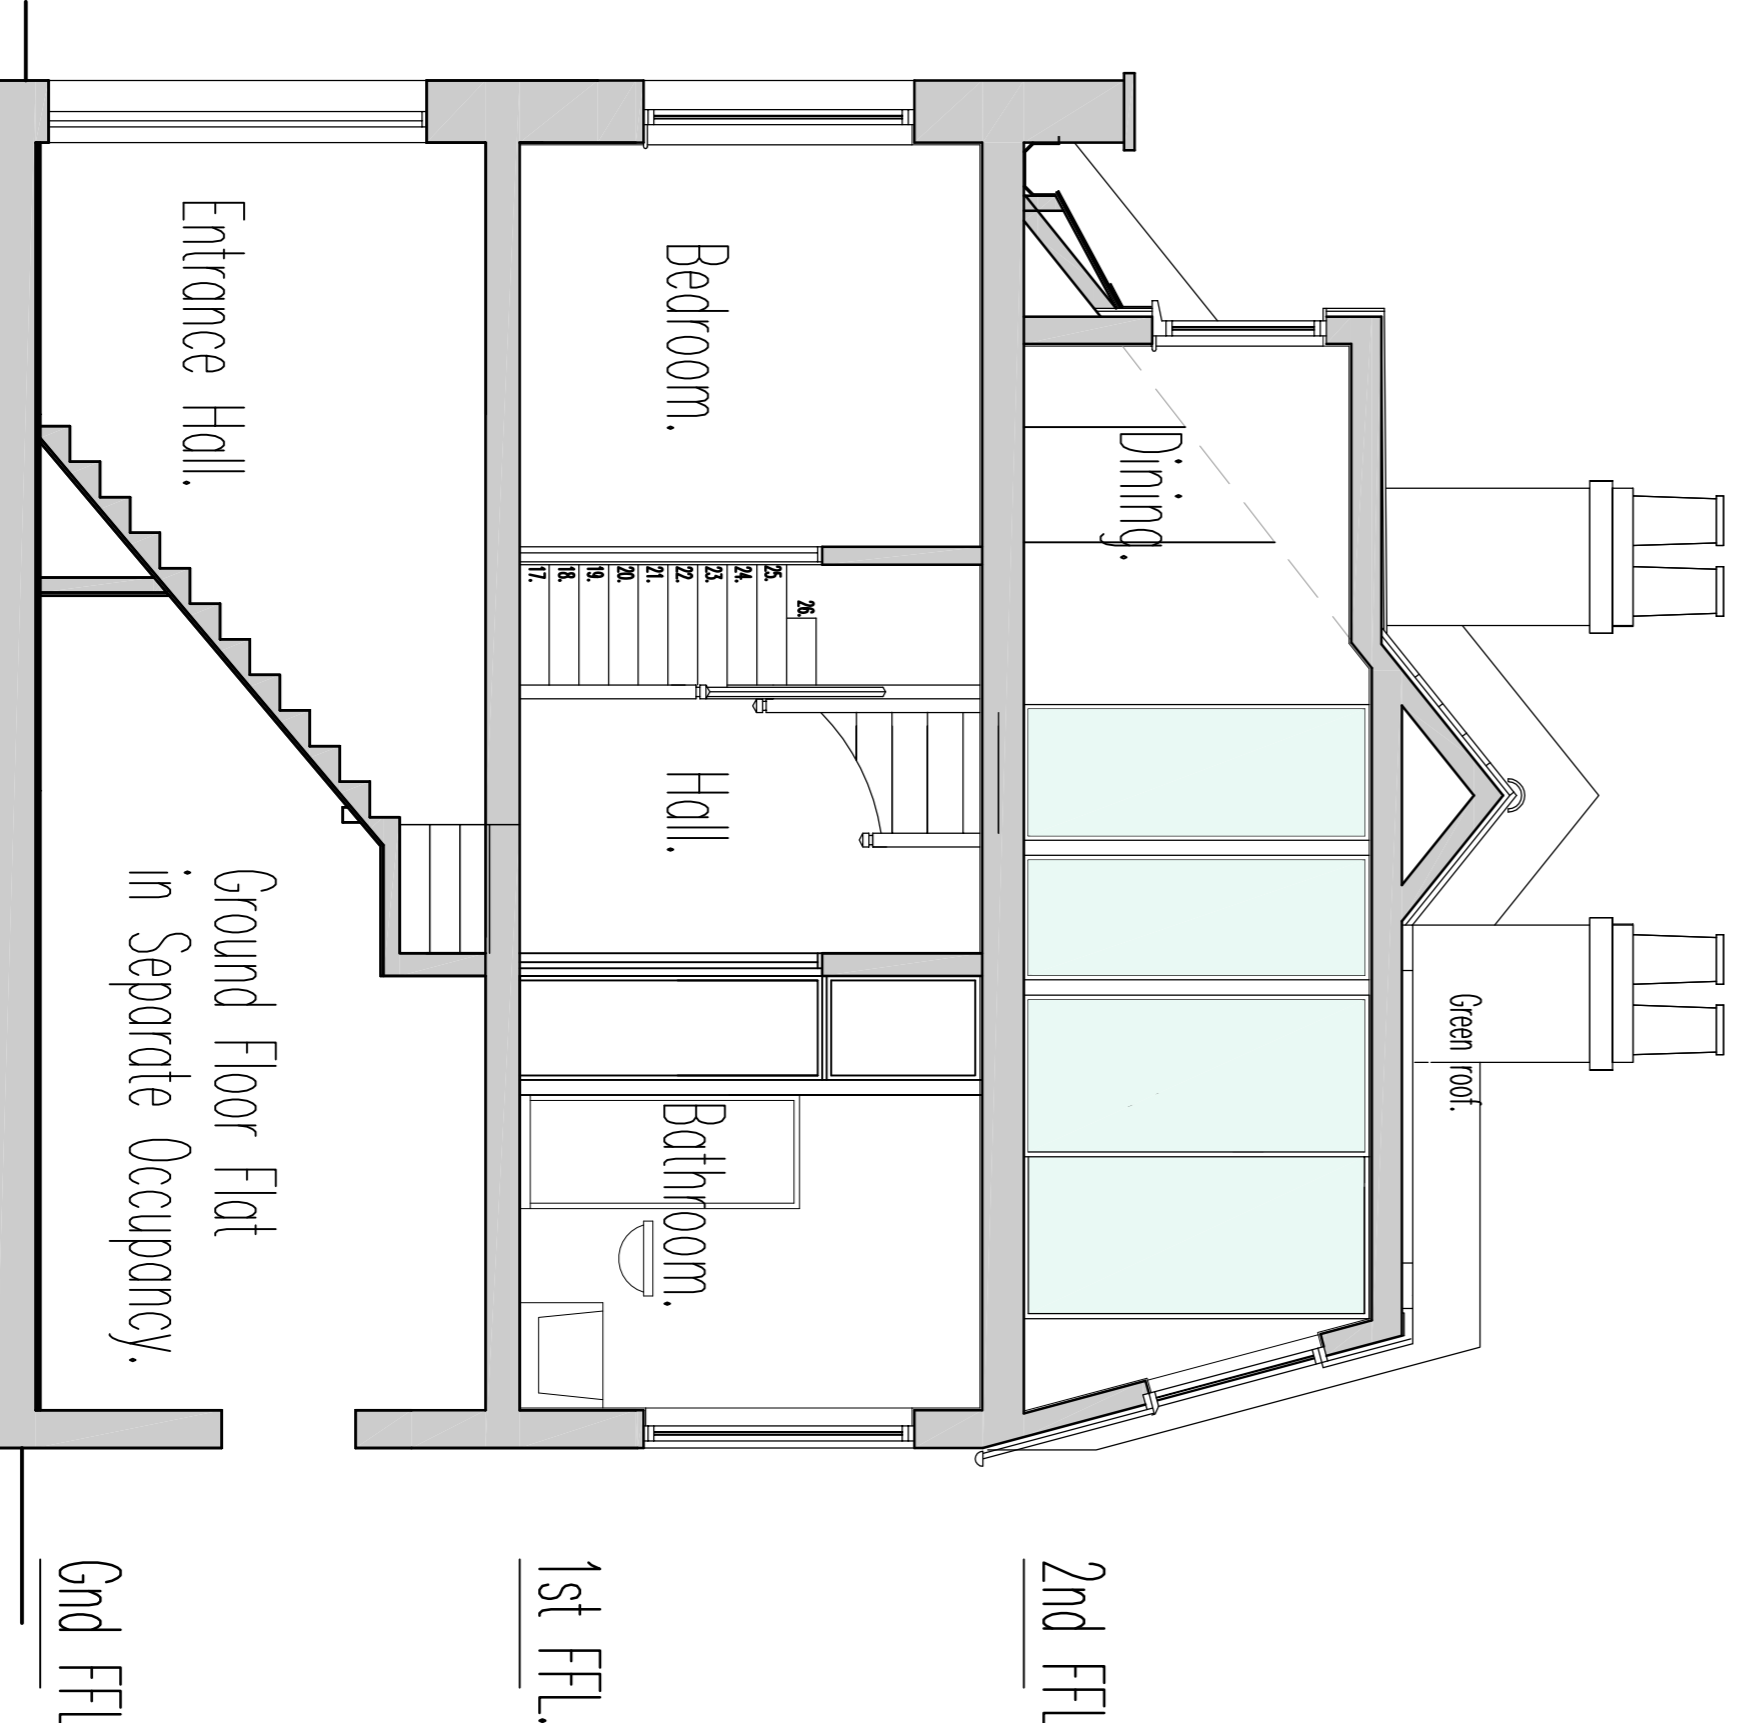

Section A-A.

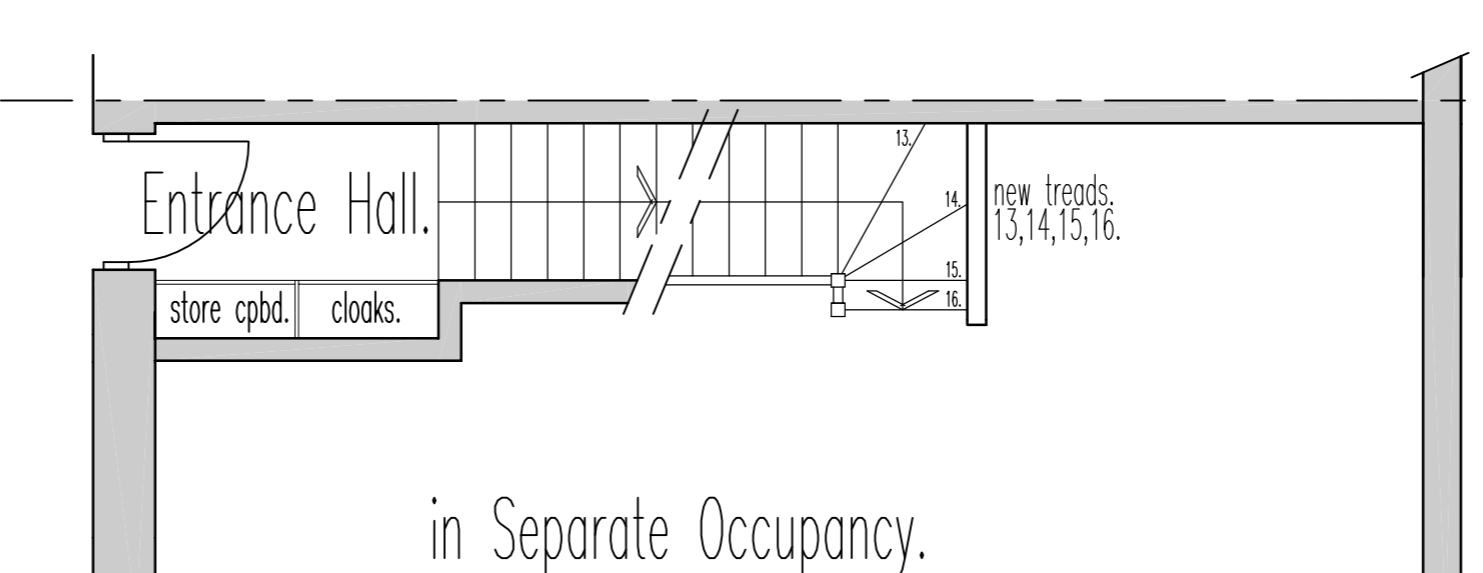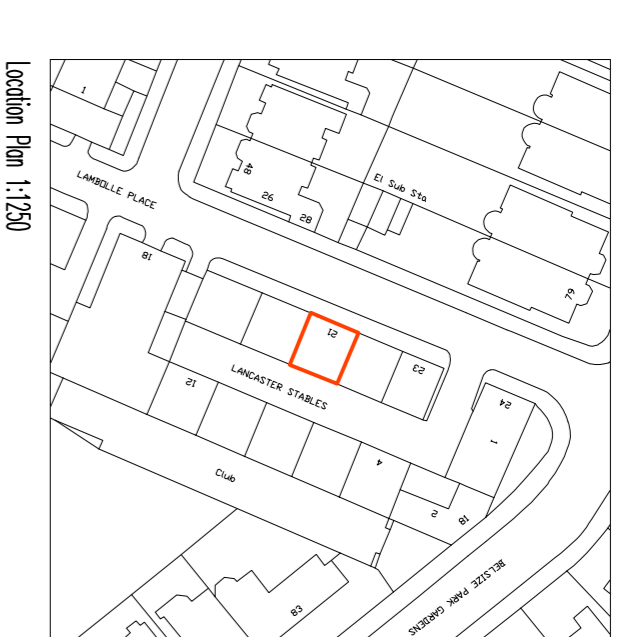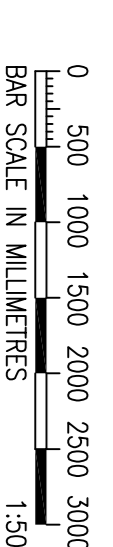

Ground Floor Plan.

in Separate Occupancy.

notes

Any discrepancies in dimensions or detail to be reported to the architect immediately. This drawing is to be read in conjunction with all relevant architectural, structural and services drawings.

This drawing remains the copyright of Robert Savage Associates and may not be copied or used without their prior consent

Revisions:

A: Rear mansard amended, front single dormer split into 2 centred over 1st floor windows, green roof area increased roof terrace removed and external staircase removed.

B: Front dormers reduced in width and small velux to rear mansard removed further to discussion with LPA. 01.10.2019

C: Roof railings removed. 14.10/2019

client  
MARY O'LEARY  
project  
21 LAMBOLLE PLACE  
LONDON NW3 4PG  
title  
FOR PLANNING PURPOSES ONLY

PROPOSED PLANS, ELEVATIONS & SECTION A-A  
LOCATION PLAN @ 1:1250

scale date dfg. no.  
1:50 & 1:1250 AUGUST 2019 10613/P/02B

Robert Savage & Associates  
architects designers structural engineers  
11 Eton Gargoes, Lancaster Grove, Telephone: 020 7433 3561  
Baysize Park, London NW3 4PE Email: office@rsawe.uk