
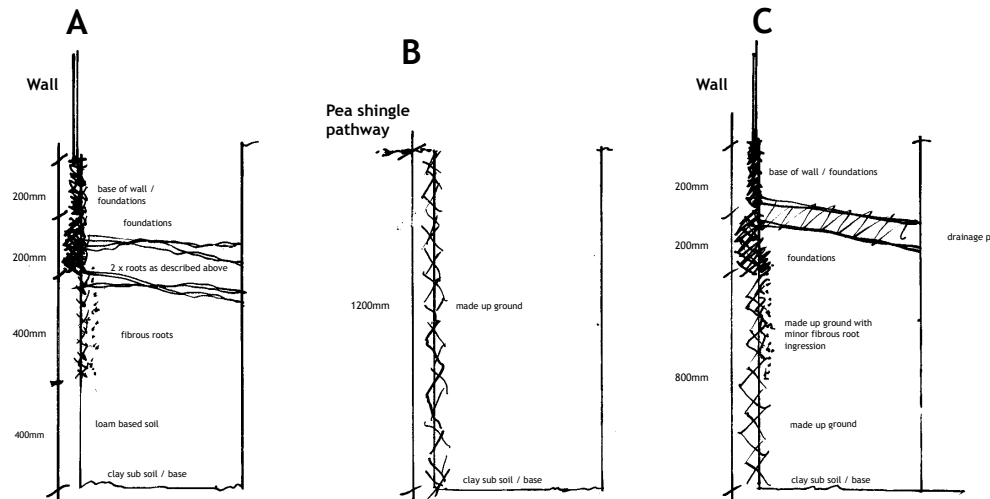


45 Highgate West Hill - Trial Trench Findings in Relation to tree T3 & Basement Excavations


REFER TO SITE LOCATION PLAN (APPENDIX A)

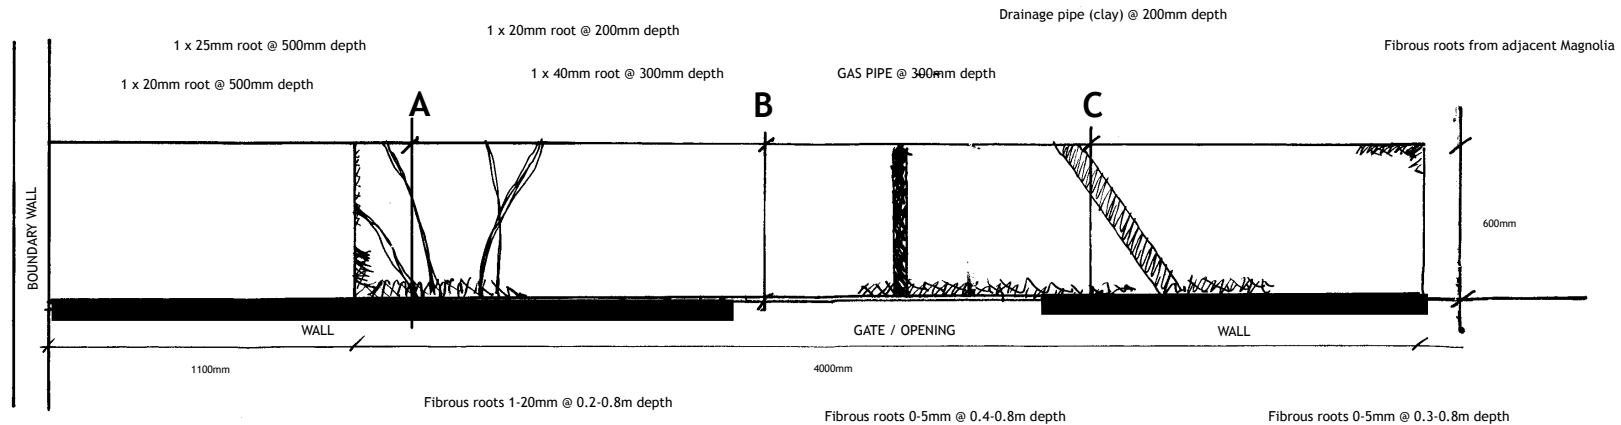

TRIAL WORKS UNDERTAKEN
14th / 15th October 2019

SITE SUPERVISION / FINDINGS SITE VISIT
Undertken by M Foster - 14th / 15th October 2019

SCALE 1:20 @ A3

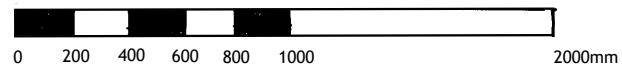

PREPARED BY M FOSTER
DATE: 15th October 2019
DWG REF: TT001/45HWH