

P2 07.10.19. Changes internal configuration

P1 17.07.19 Change in Scale of GA.50

0.0 0.25 0.5 1.0 m



CLARIDGEARCHITECTS

6 LONSDALE ROAD LONDON NW6 6RD info@claridgearchitects.com +44(0)20 8969 9223

This drawing is the property of Claridge Architects Ltd. Copyright is reserved & this drawing is issued on the condition that it is not copied, reproduced, retained or disclosed to any unauthorised person, either wholly or in part, without our consent. Do not scale from this drawing, check all dimensions on site.


22 TOWER STREET

CLIENT - BRITISH RETAIL CONSORTIUM

PROPOSED SECTION AA

STATUS - PLANNING

DRAWN	CHECKED	REVISION
BS	RB	P2
SCALE	DRAWING	DATE
1:50 @ A3	18010_GS.01	07.10.19

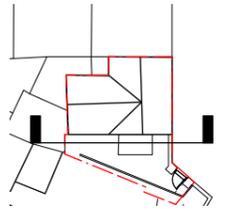

P2 08.10.19. Changes to glazing and front door

P1 17.07.19 Change in Scale of GA.50

0.0 0.25 0.5 1.0 m



CLARIDGEARCHITECTS

6 LONSDALE ROAD LONDON NW6 6RD info@claridgearchitects.com +44(0)20 8969 9223

This drawing is the property of Claridge Architects Ltd. Copyright is reserved & this drawing is issued on the condition that it is not copied, reproduced, retained or disclosed to any unauthorised person, either wholly or in part, without our consent. Do not scale from this drawing, check all dimensions on site.



22 TOWER STREET

CLIENT - BRITISH RETAIL CONSORTIUM

PROPOSED SECTION BB

STATUS - PLANNING

DRAWN	CHECKED	REVISION
BS	RB	P2
SCALE	DRAWING	DATE
1:50 @ A3	18010_GS.02	08.10.19

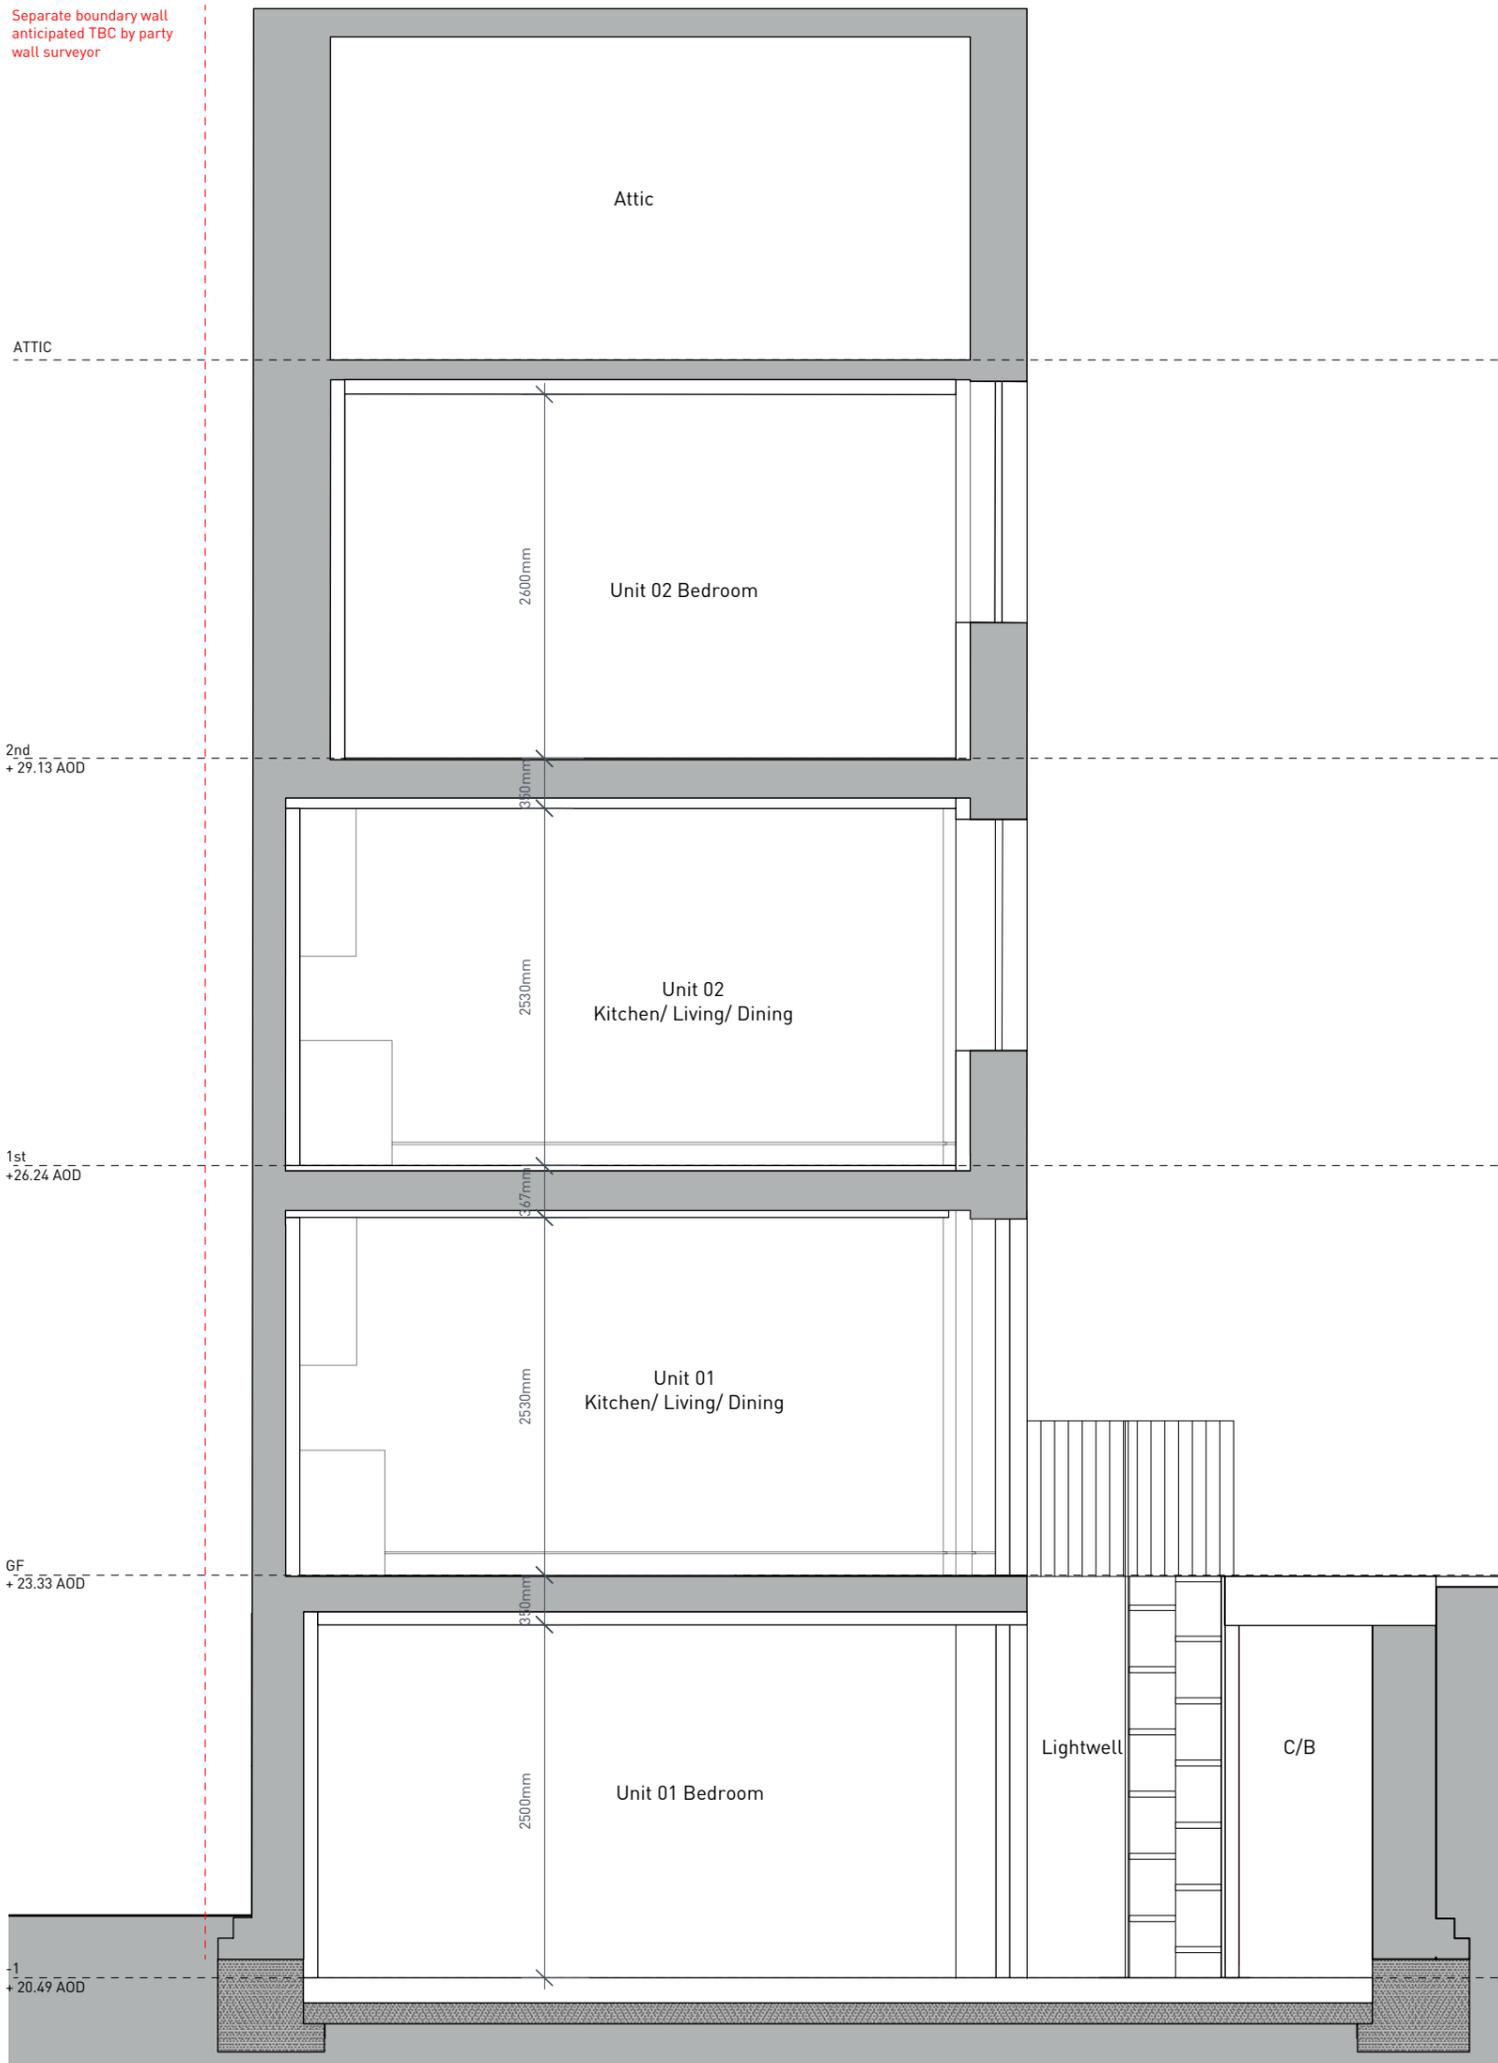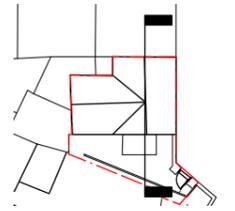

P2 08.10.19 Additional escape stair

P1 17.07.19 Change in Scale of GA.50

0.0 0.25 0.5 1.0 m



CLARIDGEARCHITECTS

6 LONSDALE ROAD LONDON NW6 6RD info@claridgearchitects.com +44(0)20 8969 9223

This drawing is the property of Claridge Architects Ltd. Copyright is reserved & this drawing is issued on the condition that it is not copied, reproduced, retained or disclosed to any unauthorised person, either wholly or in part, without our consent. Do not scale from this drawing, check all dimensions on site.

22 TOWER STREET

CLIENT - BRITISH RETAIL CONSORTIUM

PROPOSED SECTION CC

STATUS - PLANNING

DRAWN	CHECKED	REVISION
BS	RB	P2
SCALE	DRAWING	DATE
1:50 @ A3	18010_GS.03	08.10.19