



USE FIGURED DIMENSIONS ONLY. DO NOT SCALE FROM THIS DRAWING EXCEPT FOR PLANNING PURPOSES. ALL DIMENSIONS MUST BE CHECKED ON SITE. ANY INCONSISTENCIES MUST BE REPORTED BACK TO THE ARCHITECT. THIS DRAWING AND ANY DESIGN INDICATED THEREON ARE THE COPYRIGHT OF BROOKS / MURRAY ARCHITECTS. ALL RIGHTS ARE RESERVED. NO PART OF THIS WORK MAY BE PRODUCED WITHOUT PRIOR PERMISSION IN WRITING FROM BROOKS / MURRAY ARCHITECTS. PLANNING STAGE DRAWINGS SHOULD NOT BE USED FOR CONSTRUCTION.

REV.	AMENDMENT	BY:	DATE
A	Timber Fence Removed		CM 22.10.2019

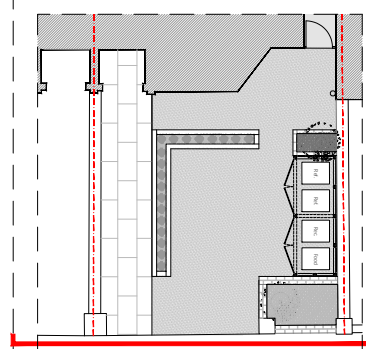

Key Plan
NTS

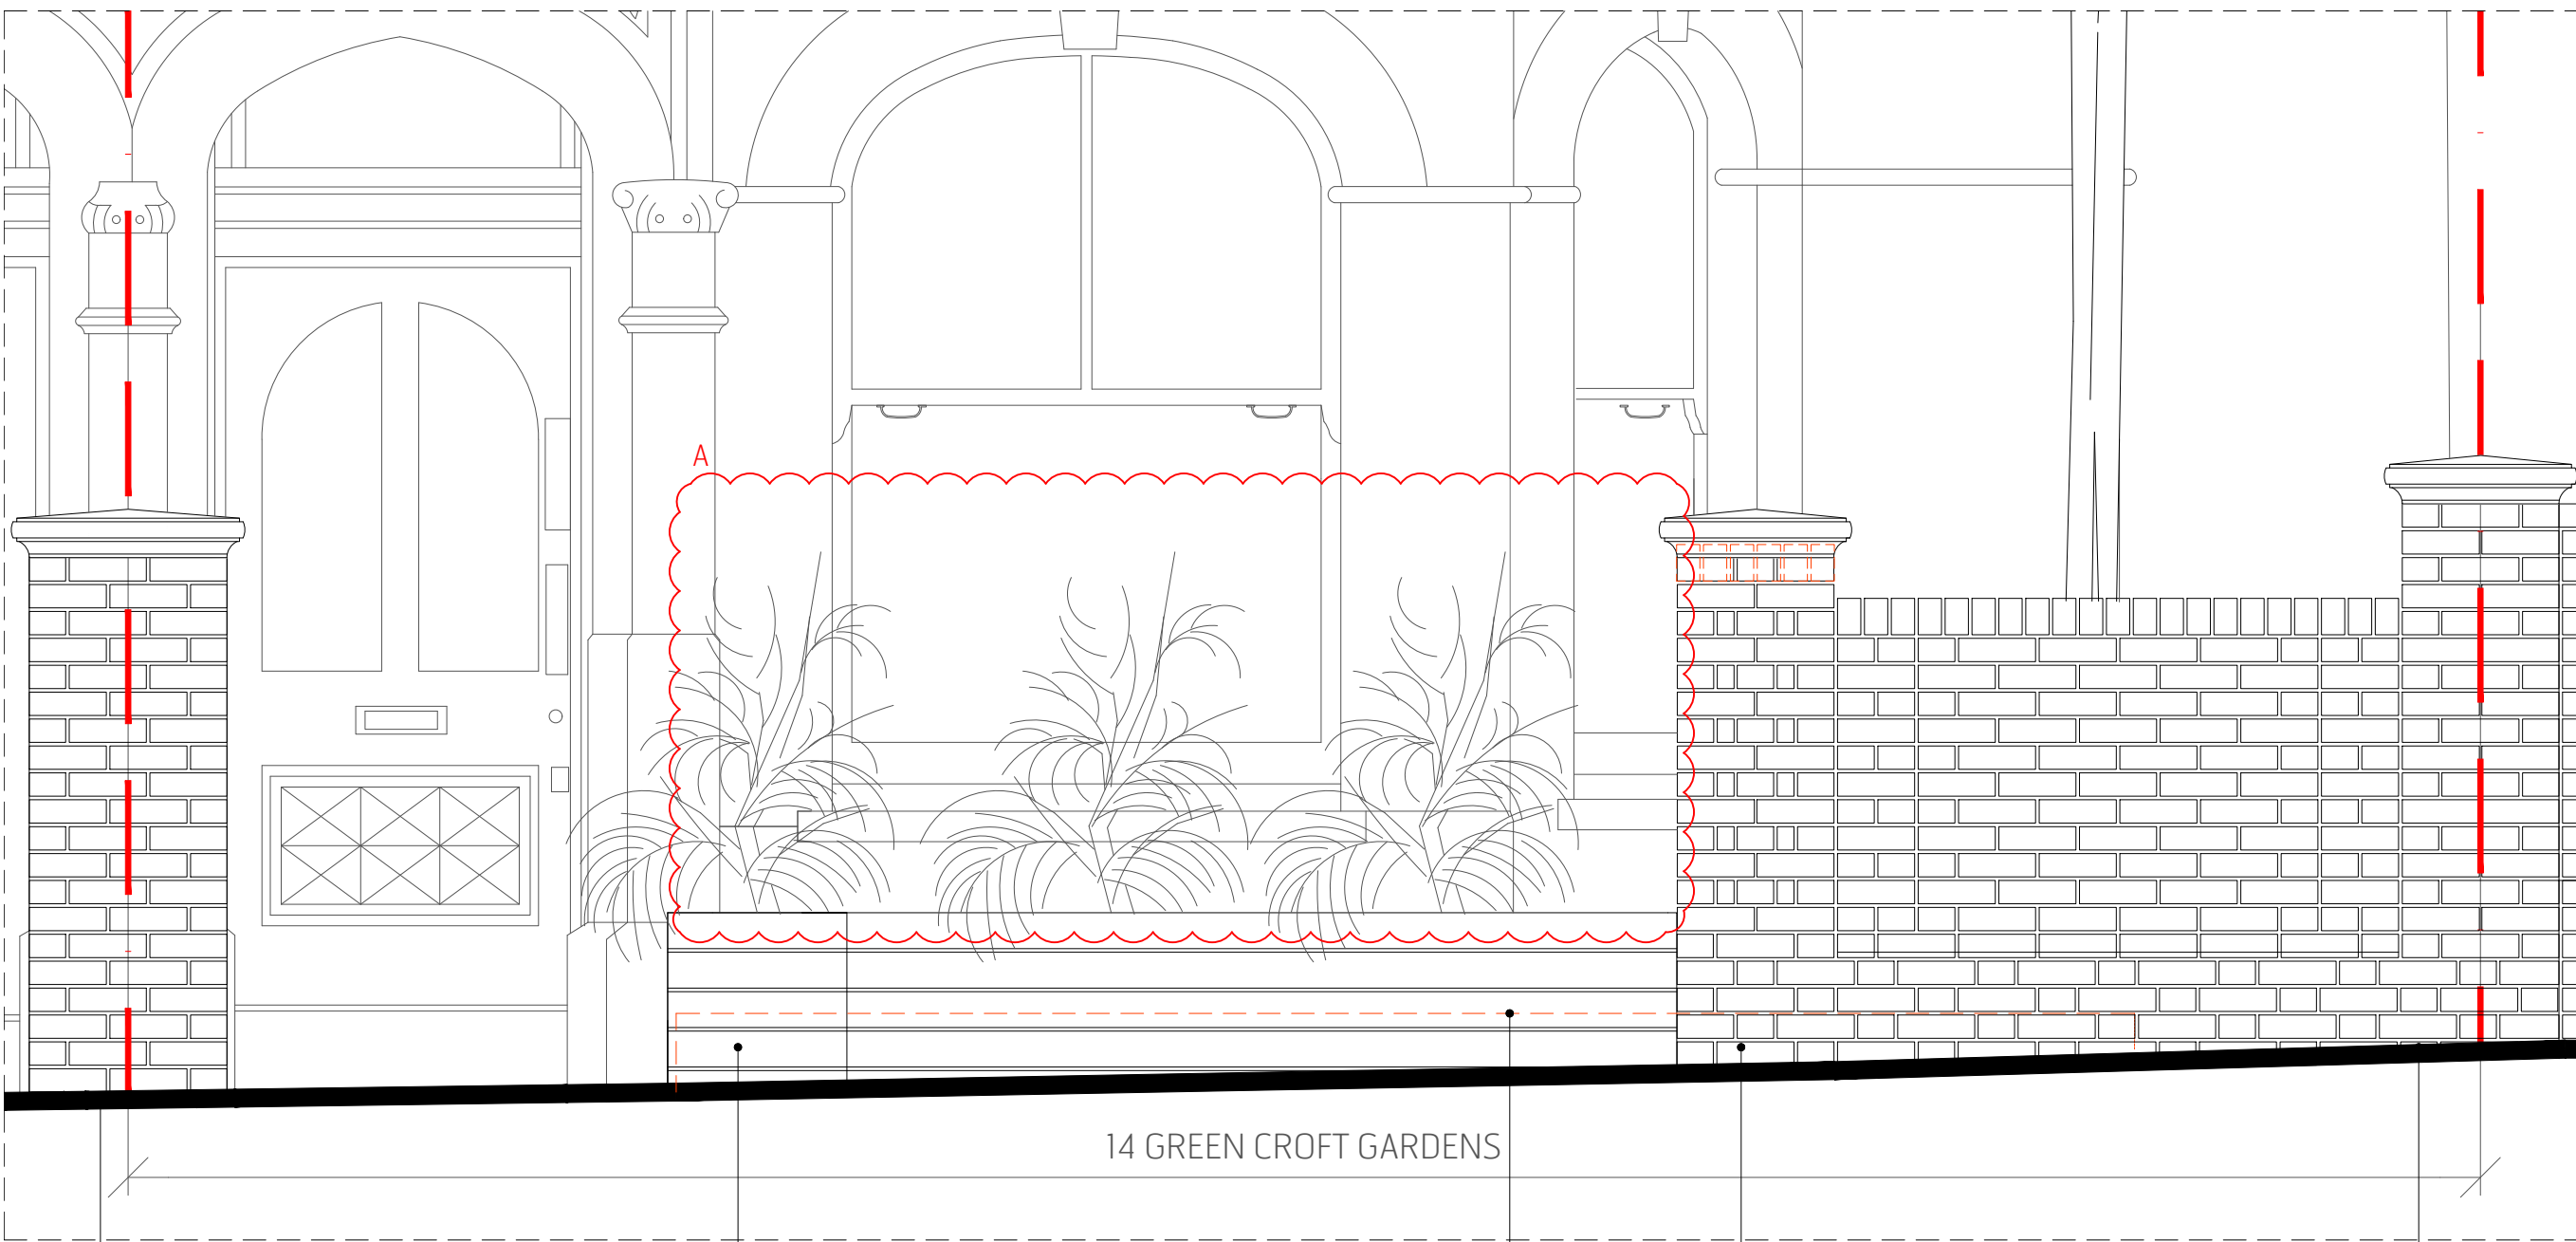

14 GREEN CROFT GARDENS

Existing pier made good. Pier cap to be painted with masonry paint

Timber sleepers

Concrete hard standing demolished

Existing pier made good. new pier cap to match adjacent

Existing pier made good. Pier cap to be painted with masonry paint

Brooks Murray Architects
The Arts Building, Morris Place, N4 3JG
+44 (0)2077399955 architects@brooksmurray.com



CLIENT: AKELIUS RESIDENTIAL LTD
JOB: 14 GREENCROFT GARDENS LONDON NW6 3LS
DRAWING TITLE: PROPOSED ELEVATION FRONT LANDSCAPING
SCALE: 1:20 @ A3
DATE: JUL 2019
STATUS: Planning
DRAWING NUMBER: 1219.02 - 200 REV: A ISSUED BY: CM

