



USE FIGURED DIMENSIONS ONLY. DO NOT SCALE FROM THIS DRAWING EXCEPT FOR PLANNING PURPOSES. ALL DIMENSIONS MUST BE CHECKED ON SITE. ANY INCONSISTENCIES MUST BE REPORTED BACK TO THE ARCHITECT. THIS DRAWING AND ANY DESIGNS INDICATED THEREON ARE THE COPYRIGHT OF BROOKS MURRAY ARCHITECTS. ALL RIGHTS ARE RESERVED. NO PART OF THIS WORK MAY BE PRODUCED WITHOUT PRIOR PERMISSION IN WRITING FROM BROOKS MURRAY ARCHITECTS. PLANNING STAGE DRAWINGS SHOULD NOT BE USED FOR CONSTRUCTION.

REV.	AMENDMENT	BY:	DATE
A	Timber Fence Removed		CM 22.10.2019

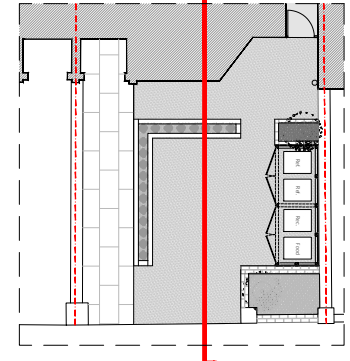


**Key Plan**  
NTS

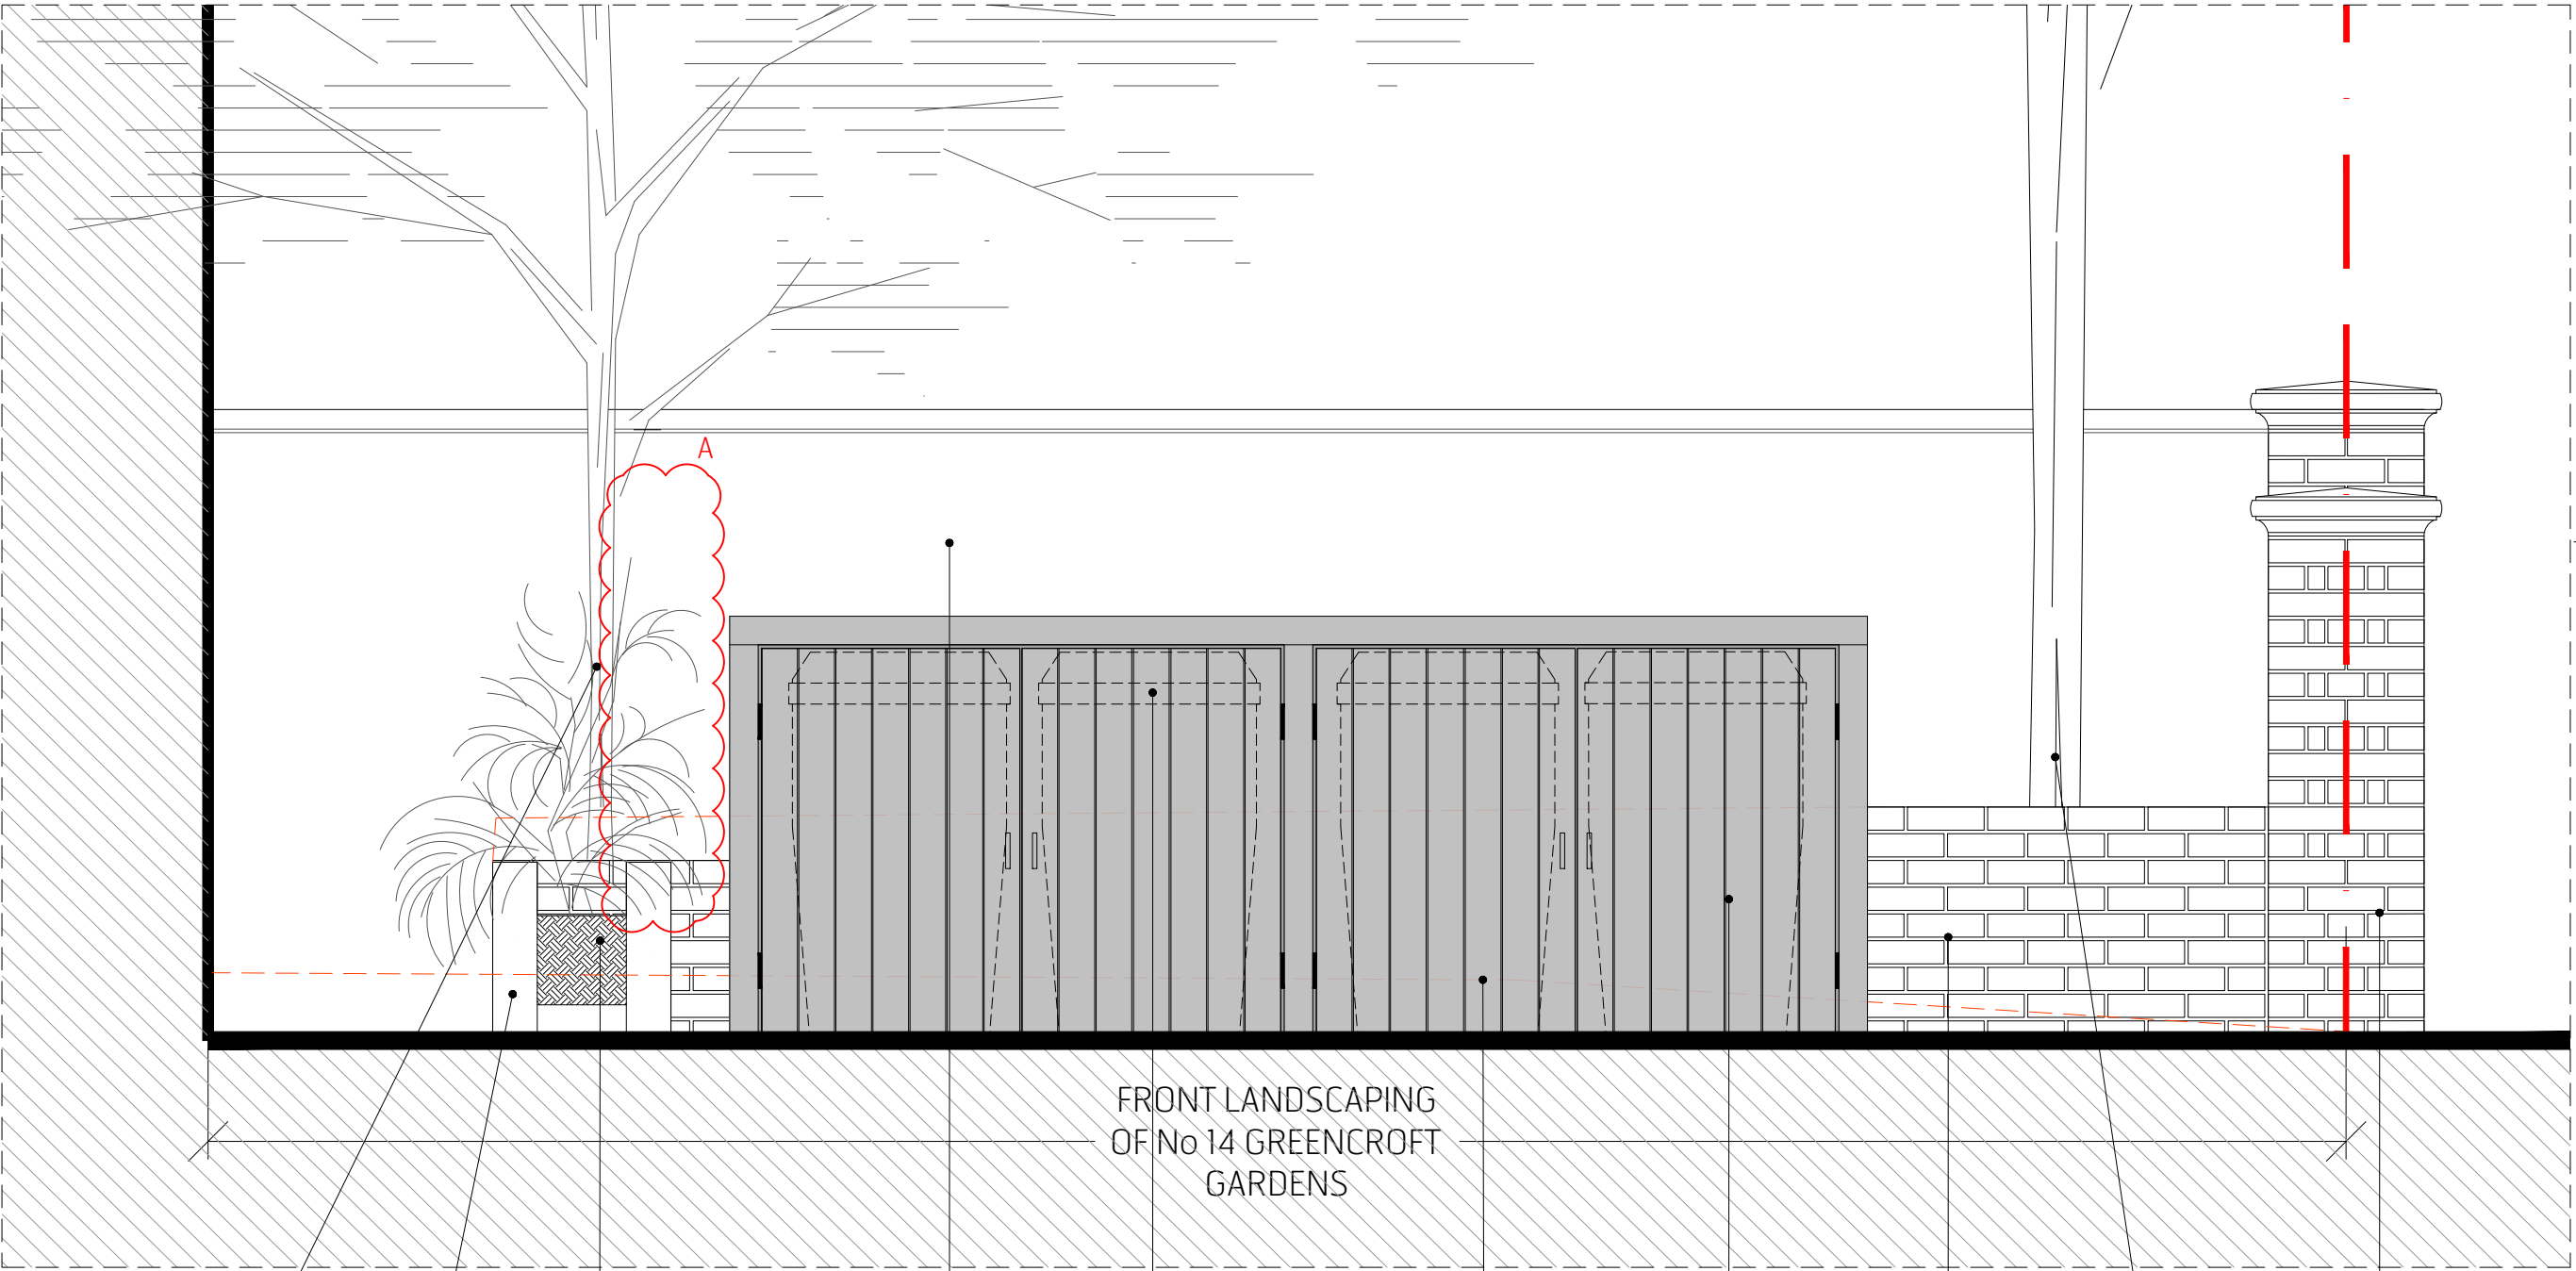

FRONT LANDSCAPING  
OF No 14 GREENCROFT  
GARDENS

- Existing Tree
- Timber sleepers
- Planter
- Existing garden wall
- Slatted timber bin store painted grey
- Concrete hard standing demolished
- Wheeled bins
- Brick retaining wall
- Existing Tree
- Existing pier; made good. Pier cap to be painted with masonry paint

**Section AA**  
1:20 @ A3

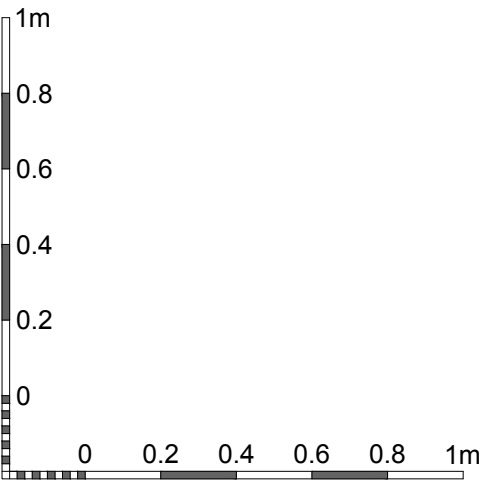

**Reference Image of bin store**  
1:20 @ A3



**Brooks Murray Architects**  
The Arts Building, Morris Place, N4 3JG  
+44 (0)2077399955 architects@brooksmurray.com



CLIENT:  
AKELIUS RESIDENTIAL LTD

JOB:  
14 GREENCROFT GARDENS  
LONDON  
NW6 3LS

DRAWING TITLE:  
PROPOSED SECTION AA  
FRONT LANDSCAPING

SCALE:  
1:20 @ A3

DATE:  
JUL 2019

STATUS:  
Planning

DRAWING NUMBER: 1219.02 - 300    REV: A    ISSUED BY: CM