




Side Elevation B- 1:200

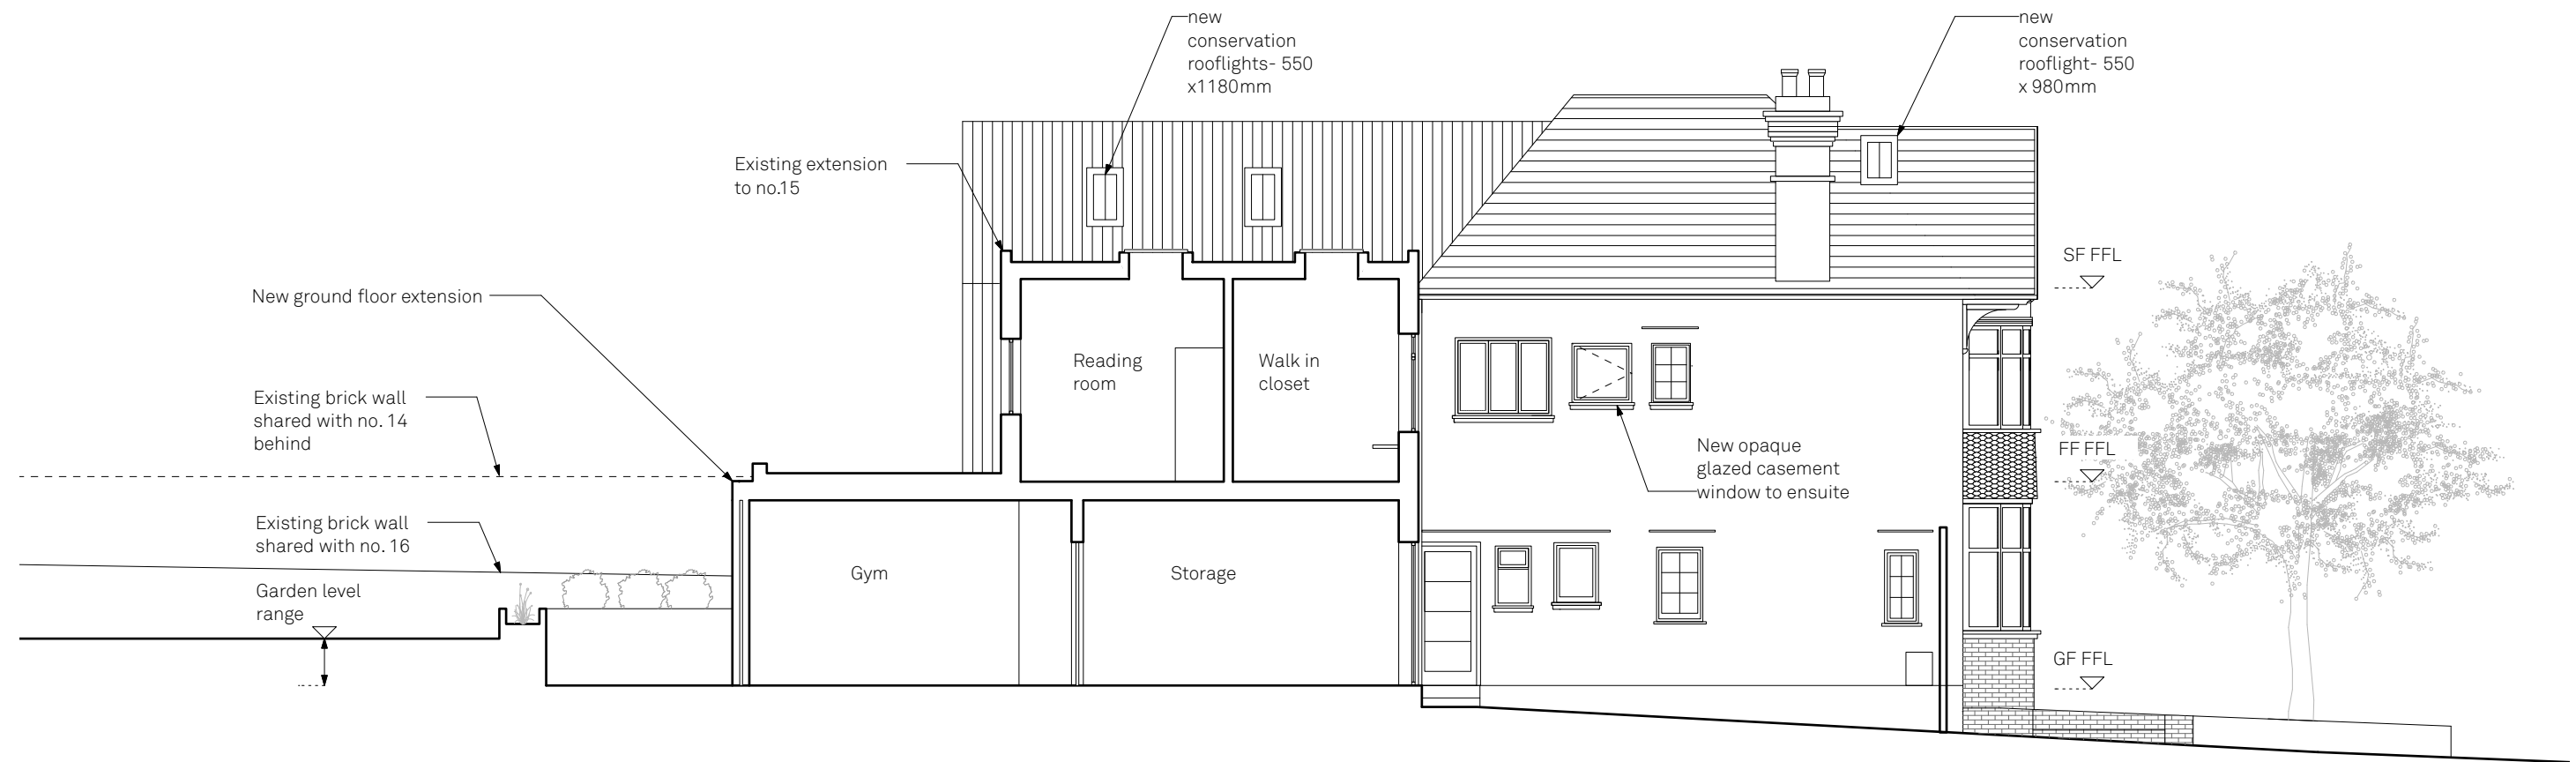

Side Elevation B- 1:100



Proposed Side Elevation B

15 Holly Lodge Gardens

Drawn By
Scale
Status

TA DK
1:100@A3
Planing

Paul Archer Design Ltd

Issue Notes

Date
22.08.19

103 Farringdon Road London EC1R 3BS Tel. 020 3668 2668

800.217

paul archer
design

www.paularcherdesign.co.uk