



1 PROPOSED SECTION BB

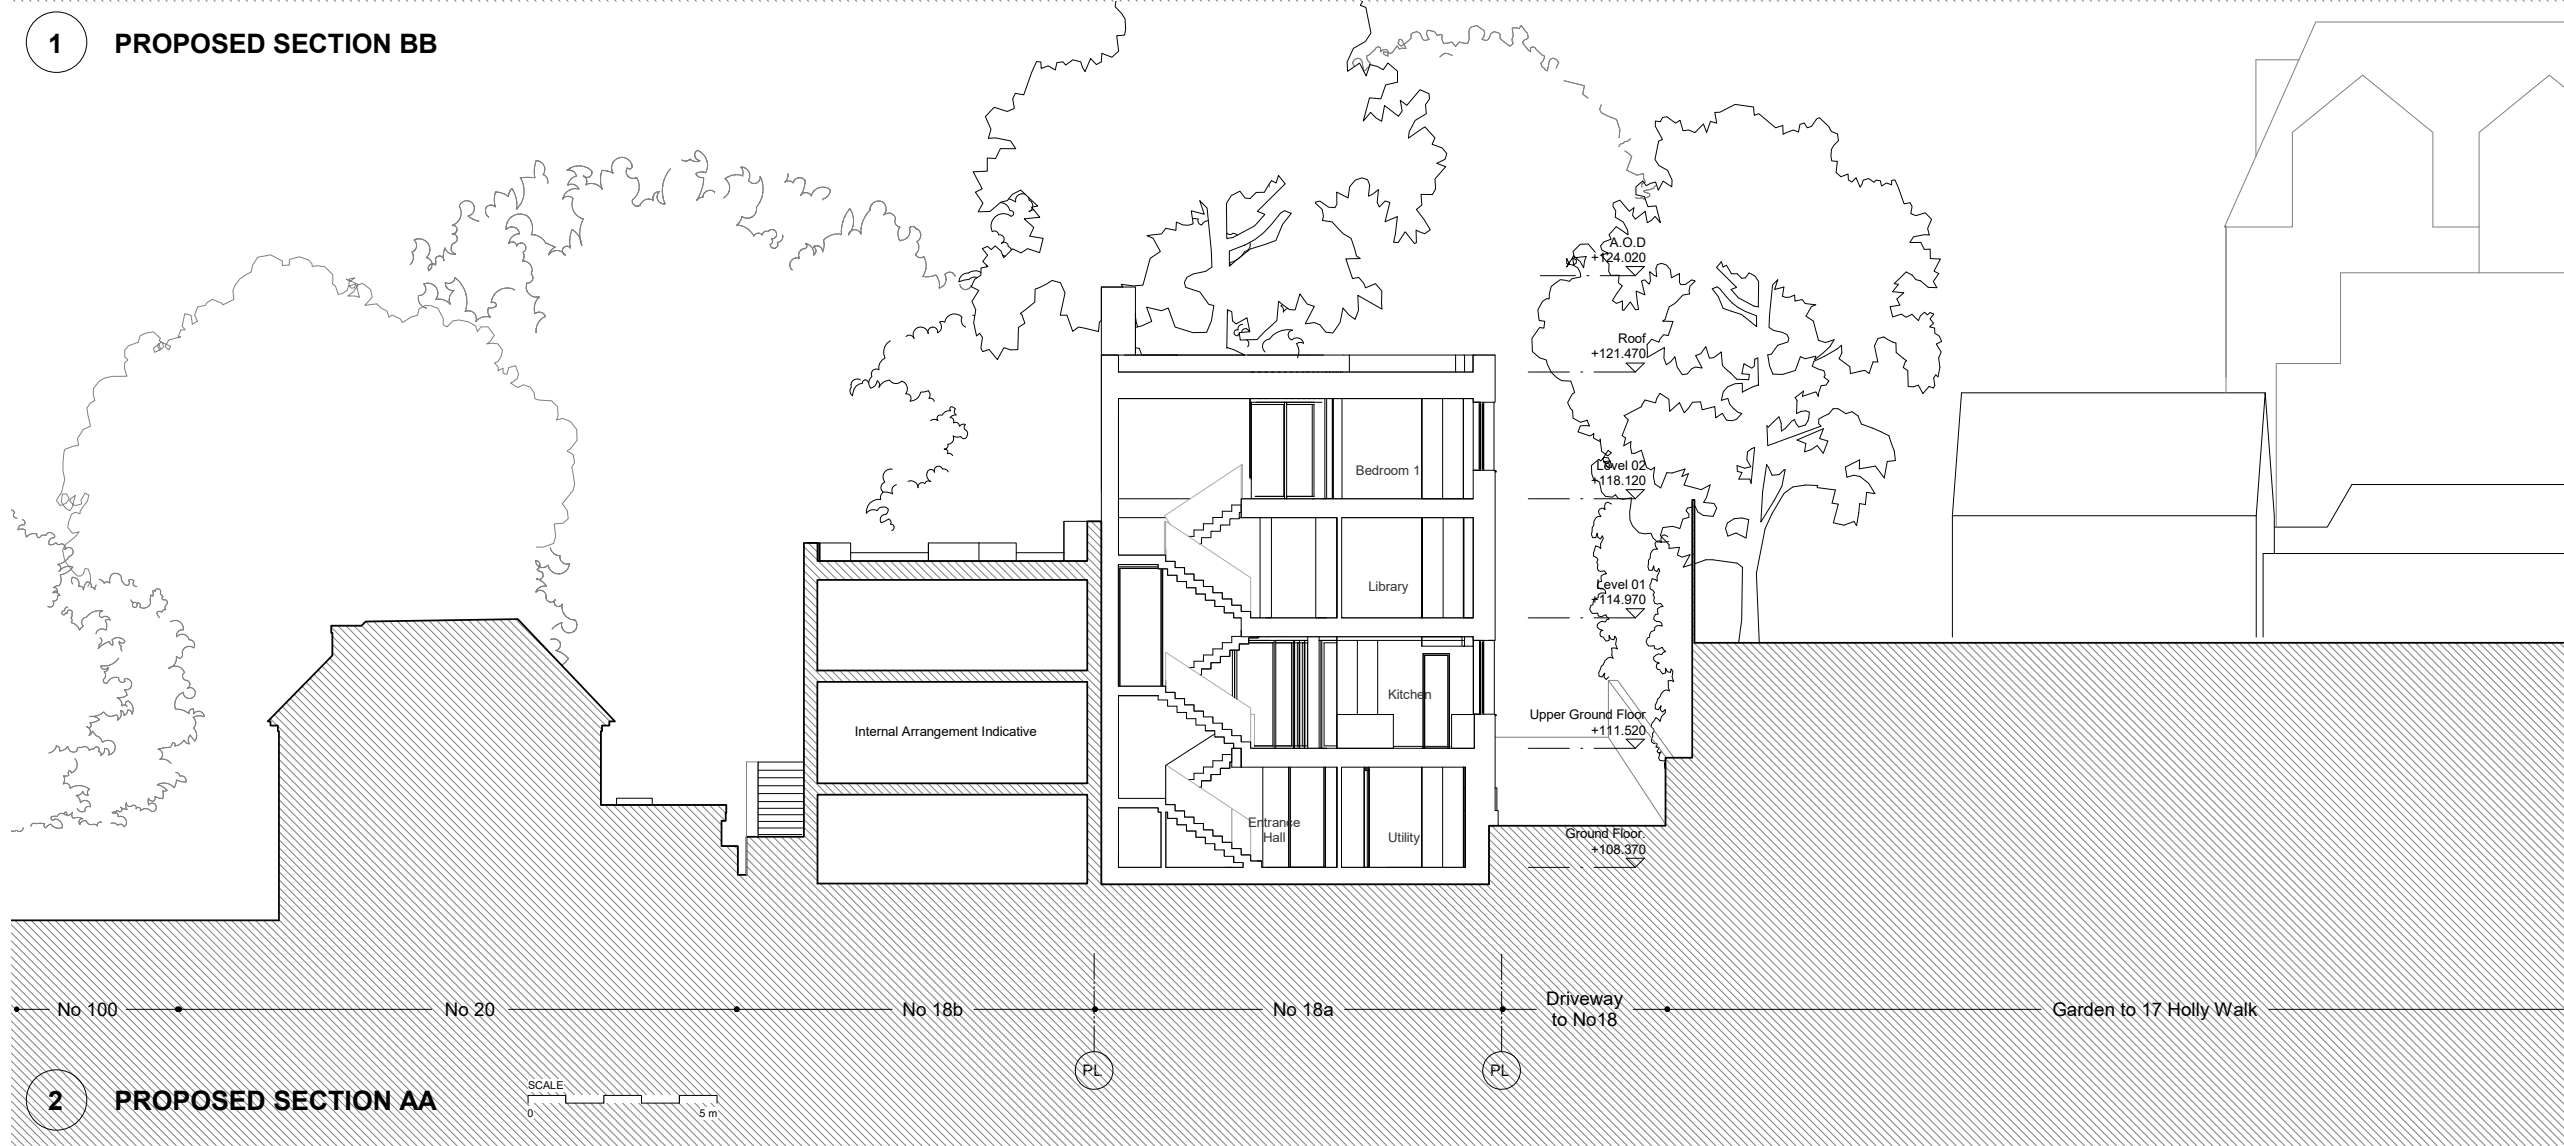

2 PROPOSED SECTION AA

Rev	Date	Description

Note  
Do not scale from this drawing. To be read in conjunction with all relevant Architects', Services and Structural Engineer' information. Architect to be immediately notified of discrepancies.

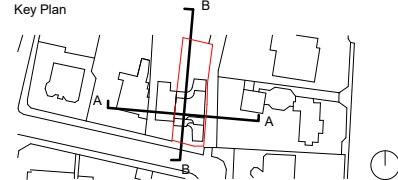

**ALISON BROOKS ARCHITECTS**

Unit 610 Highgate Studios  
53-79 Highgate Road  
London NW51TL, UK  
T +44 (0)20 7267 9777  
info@alisonbrooksarchitects.com

Project:  
**18a Frogmal Gardens**

Client:  
**Roger Pilgrim & Nadine Majaro**

Project Number: **2473** Status: **For Approval**

Drawing Title:  
**Sections AA & BB**

Date: **02/10/2019 23:58:16** Drawn: **AK**

Scale: **1 : 100 @A1** Checked: **NB**

Scale: **1 : 200 @A3** Drawing No: **ABA-2473-20-020** Rev: