



Notes




STRUCTURES TO BE DEMOLISHED

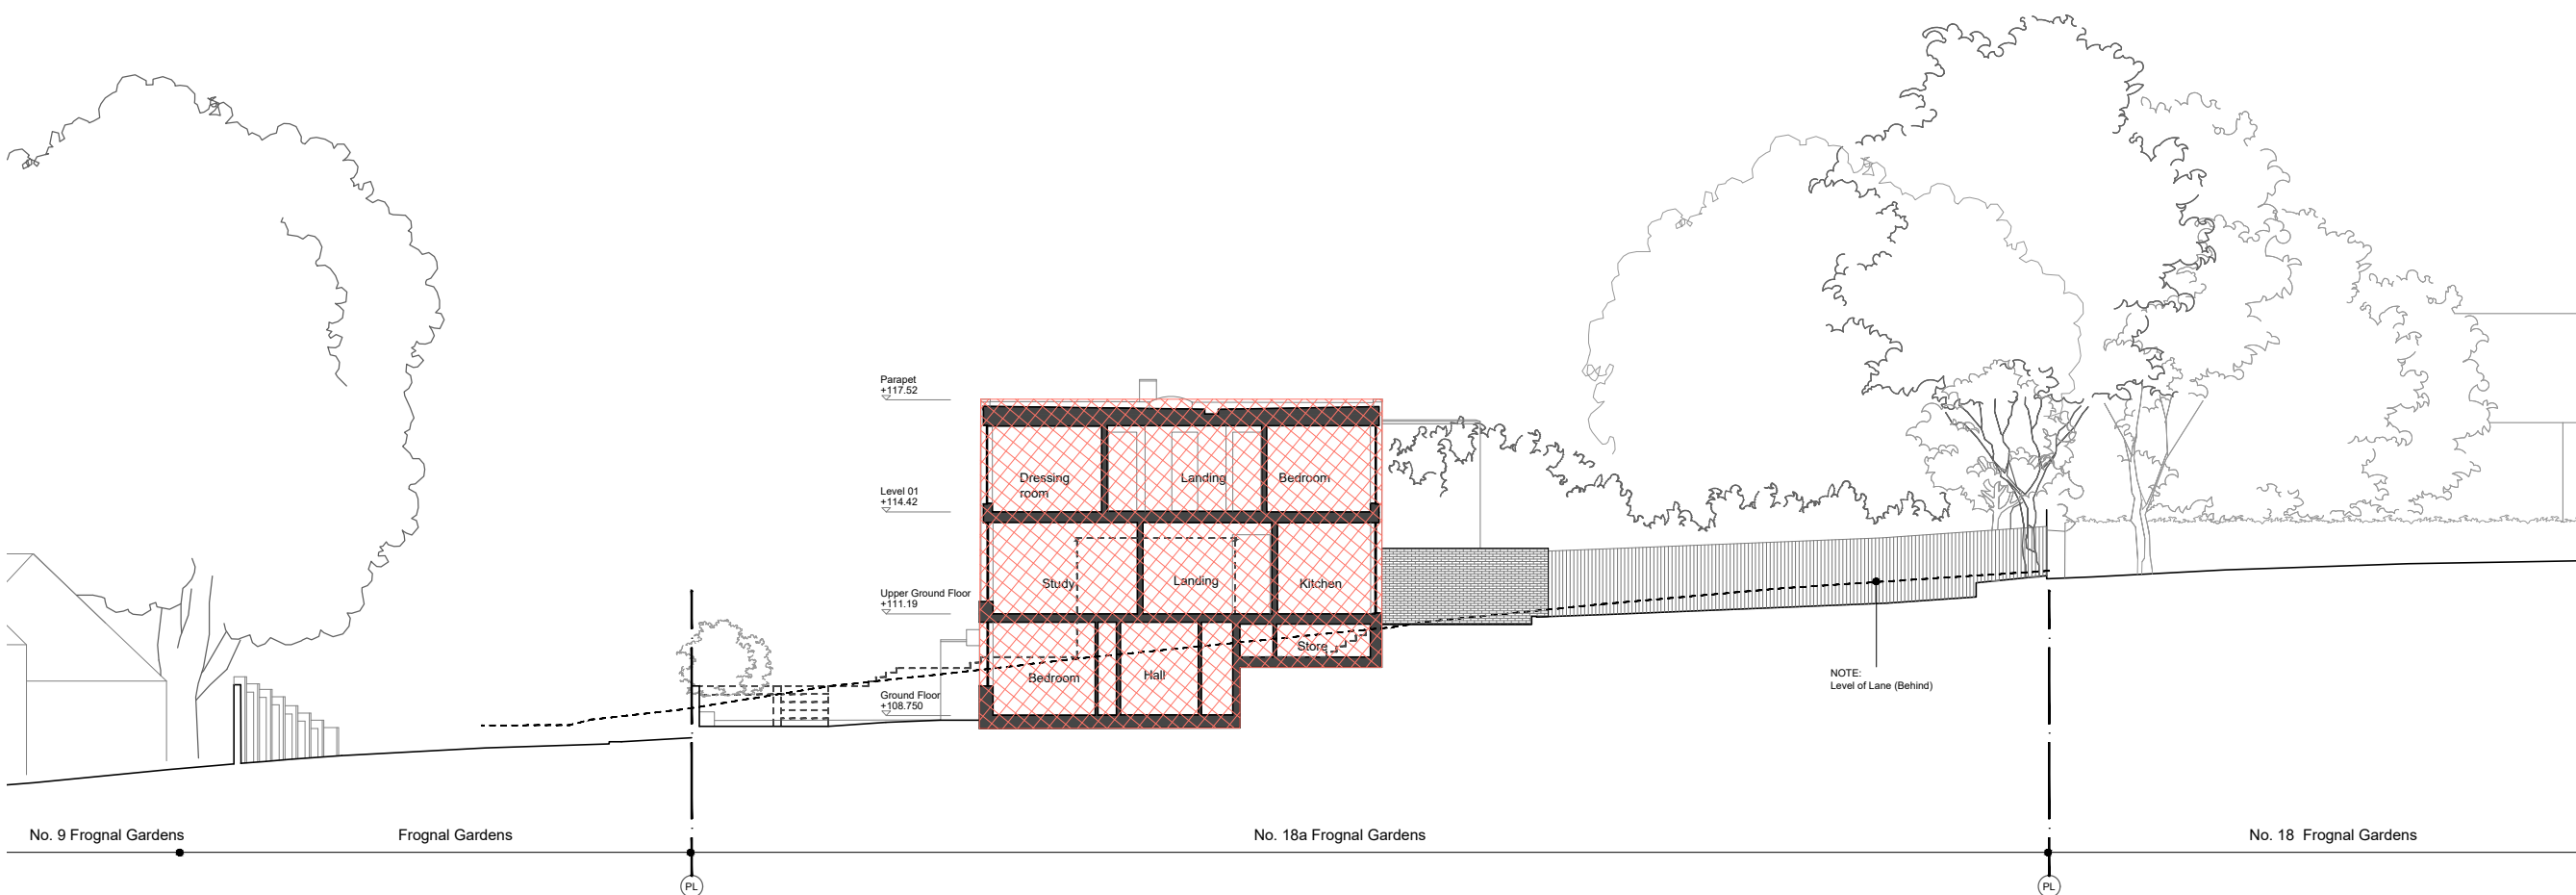

**1** EXISTING LONG SECTION

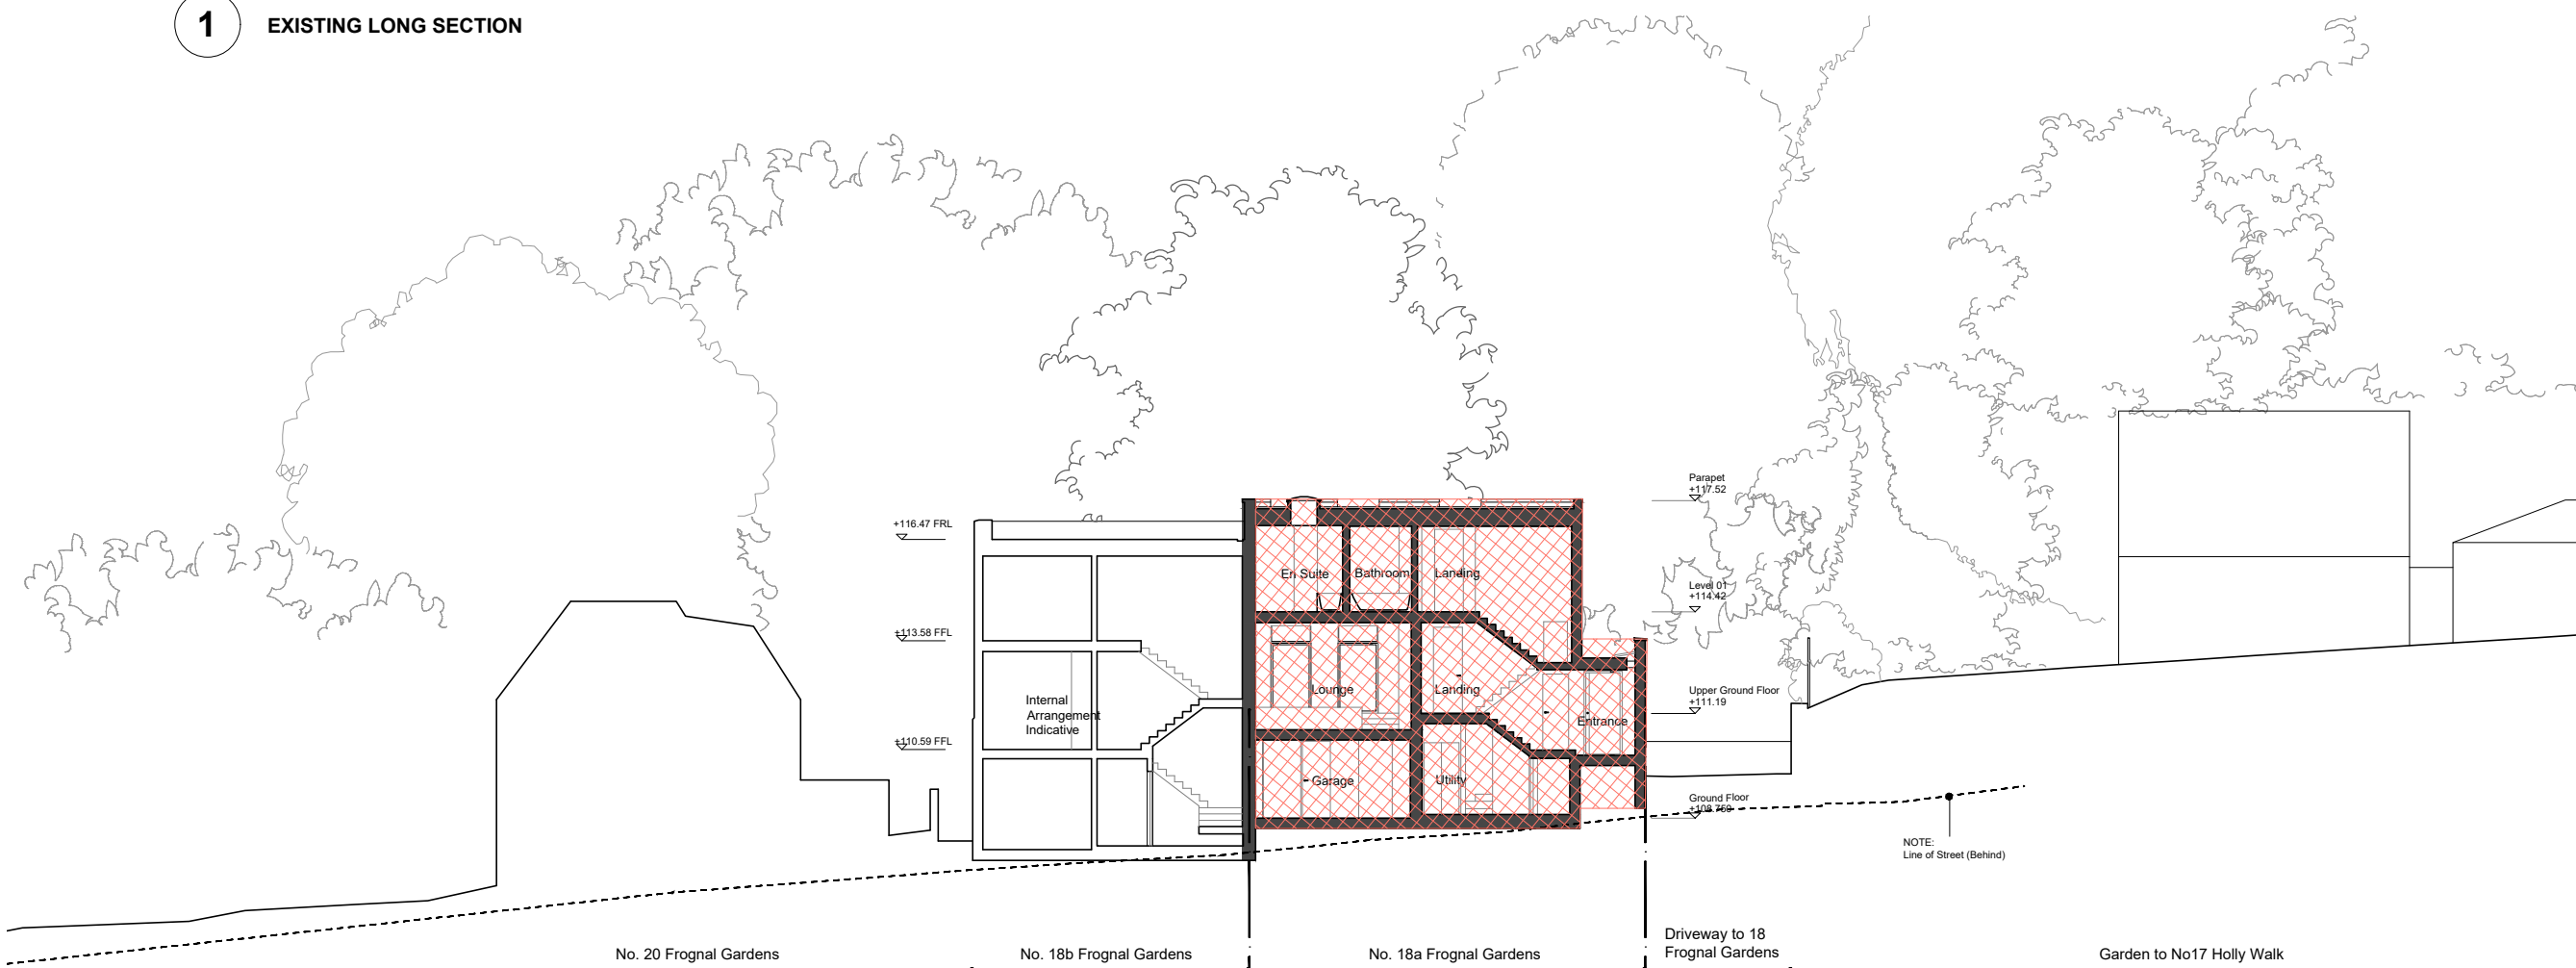

**2** EXISTING SHORT SECTION

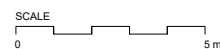


Rev Date Description

Note

Do not scale from this drawing. To be read in conjunction with all relevant Architects', Services and Structural Engineer' information. Architect to be immediately notified of discrepancies.

Key Plan

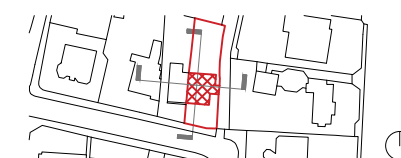

**ALISON BROOKS ARCHITECTS**

Unit 610 Highgate Studios  
53-79 Highgate Road  
London NW51TL, UK  
T +44 (0)20 7267 9777  
info@alisonbrooksarchitects.com

Project:  
**18a Frogнал Gardens**

Client:  
**Roger Pilgrim & Nadine Majaro**

Project Number: **2473** Status: **Planning Submission**

Drawing Title:  
**Existing Sections**

Date: **19/09/2019** Drawn: **JC**

Scale: **1:50 @A1** Checked: **AK**

Drawing No: **ABA-2473-10-020** Rev: