
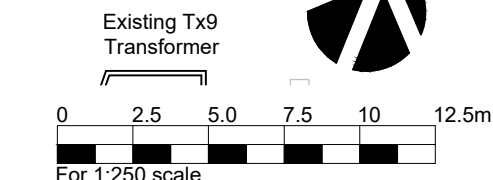


THIS DRAWING IS PROTECTED BY COPYRIGHT - FIGURED DIMENSIONS ONLY TO BE TAKEN FROM THIS DRAWING. DIMENSIONS TO BE CHECKED ON SITE AND ANY DISCREPANCIES REPORTED TO THE ARCHITECT IMMEDIATELY.

PURPOSE OF ISSUE: (I)Info/Comment (S)Sign Off (P)Planning (B)Building Control (T)Tender (C)Construction (R)Record

Rev	Rev Date	Revision Description	Drawn/Checked	Purpose of Issue
A	21-10-2019	Planning Issue	DC/BF	P

Flat roof over Level 3 (Level 4 Roof)

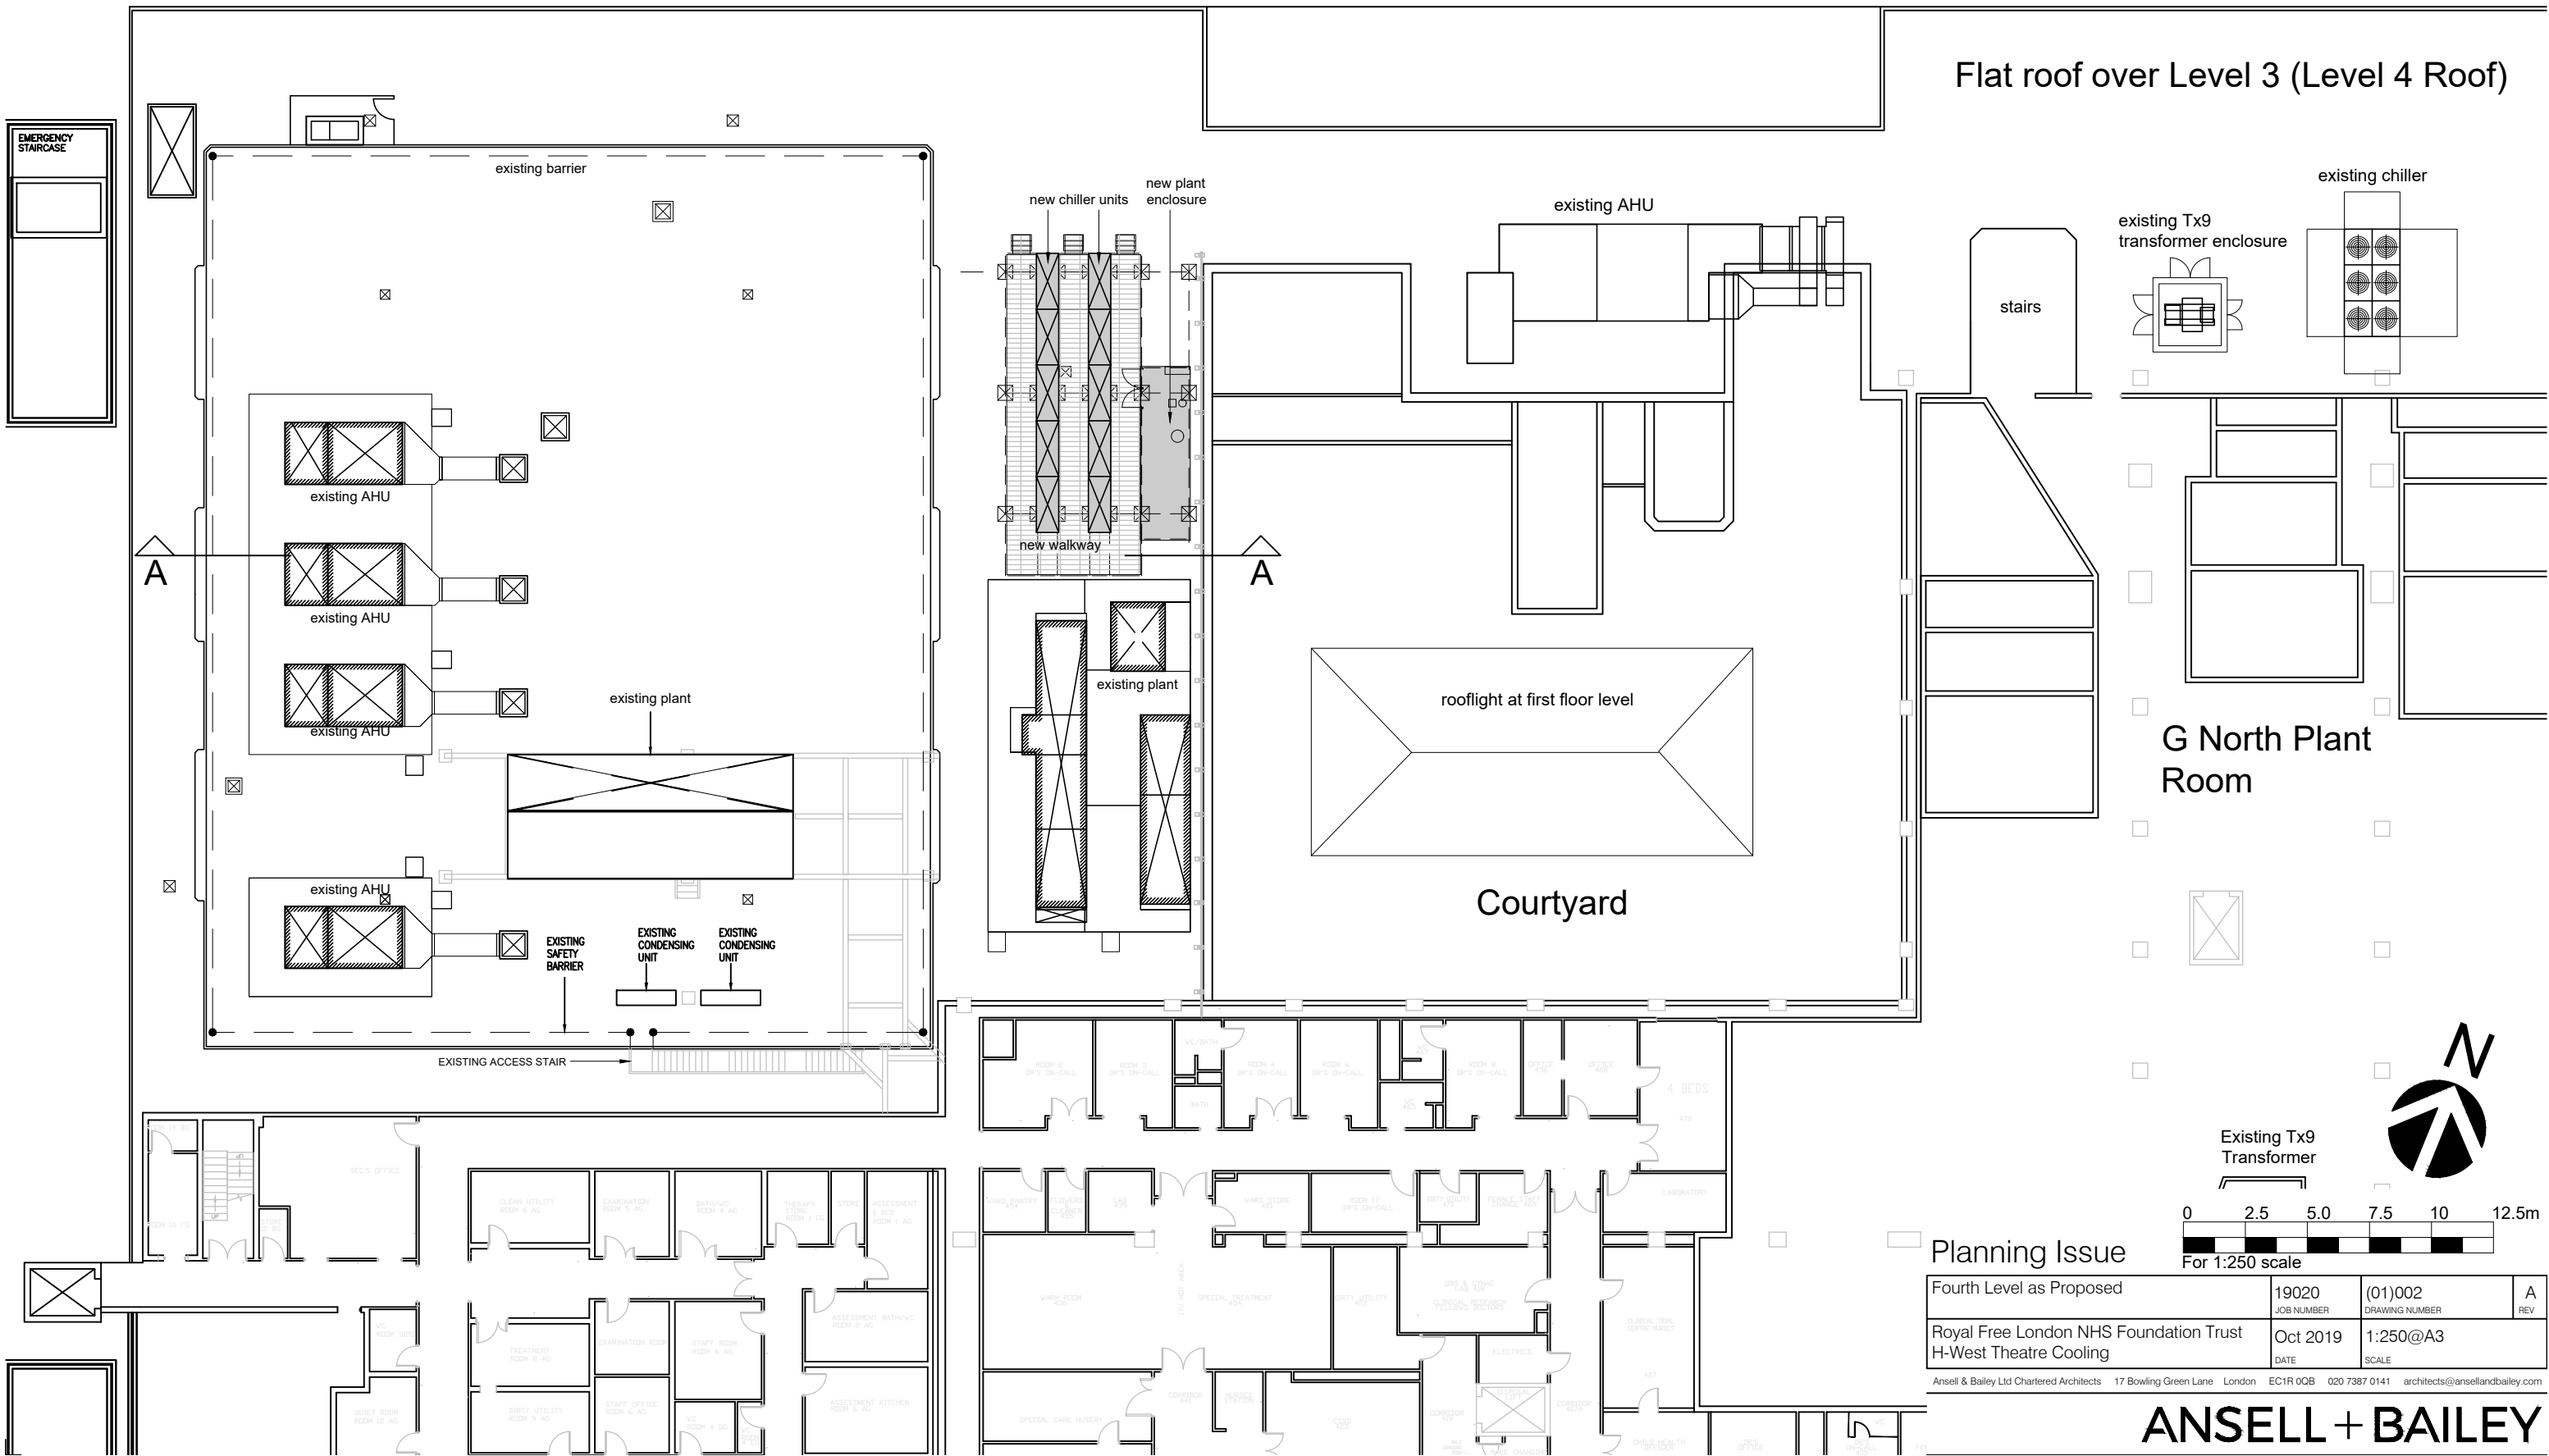

Planning Issue

Fourth Level as Proposed	19020	(01)002	A
Royal Free London NHS Foundation Trust H-West Theatre Cooling	Oct 2019	1:250@A3	
	DATE	SCALE	

Ansell & Bailey Ltd Chartered Architects 17 Bowling Green Lane London EC1R 0QB 020 7387 0141 architects@ansellandbailey.com

ANSELL + BAILEY