


THIS DRAWING IS PROTECTED BY COPYRIGHT - FIGURED DIMENSIONS ONLY TO BE TAKEN FROM THIS DRAWING. DIMENSIONS TO BE CHECKED ON SITE AND ANY DISCREPANCIES REPORTED TO THE ARCHITECT IMMEDIATELY.


PURPOSE OF ISSUE: (I)Info/Comment (S)Sign Off (P)Planning (B)Building Control (T)Tender (C)Construction (R)Record

Rev	Rev Date	Revision Description	Drawn/Checked	Purpose of Issue
A	21-10-2019	Planning Issue	DC/BF	P

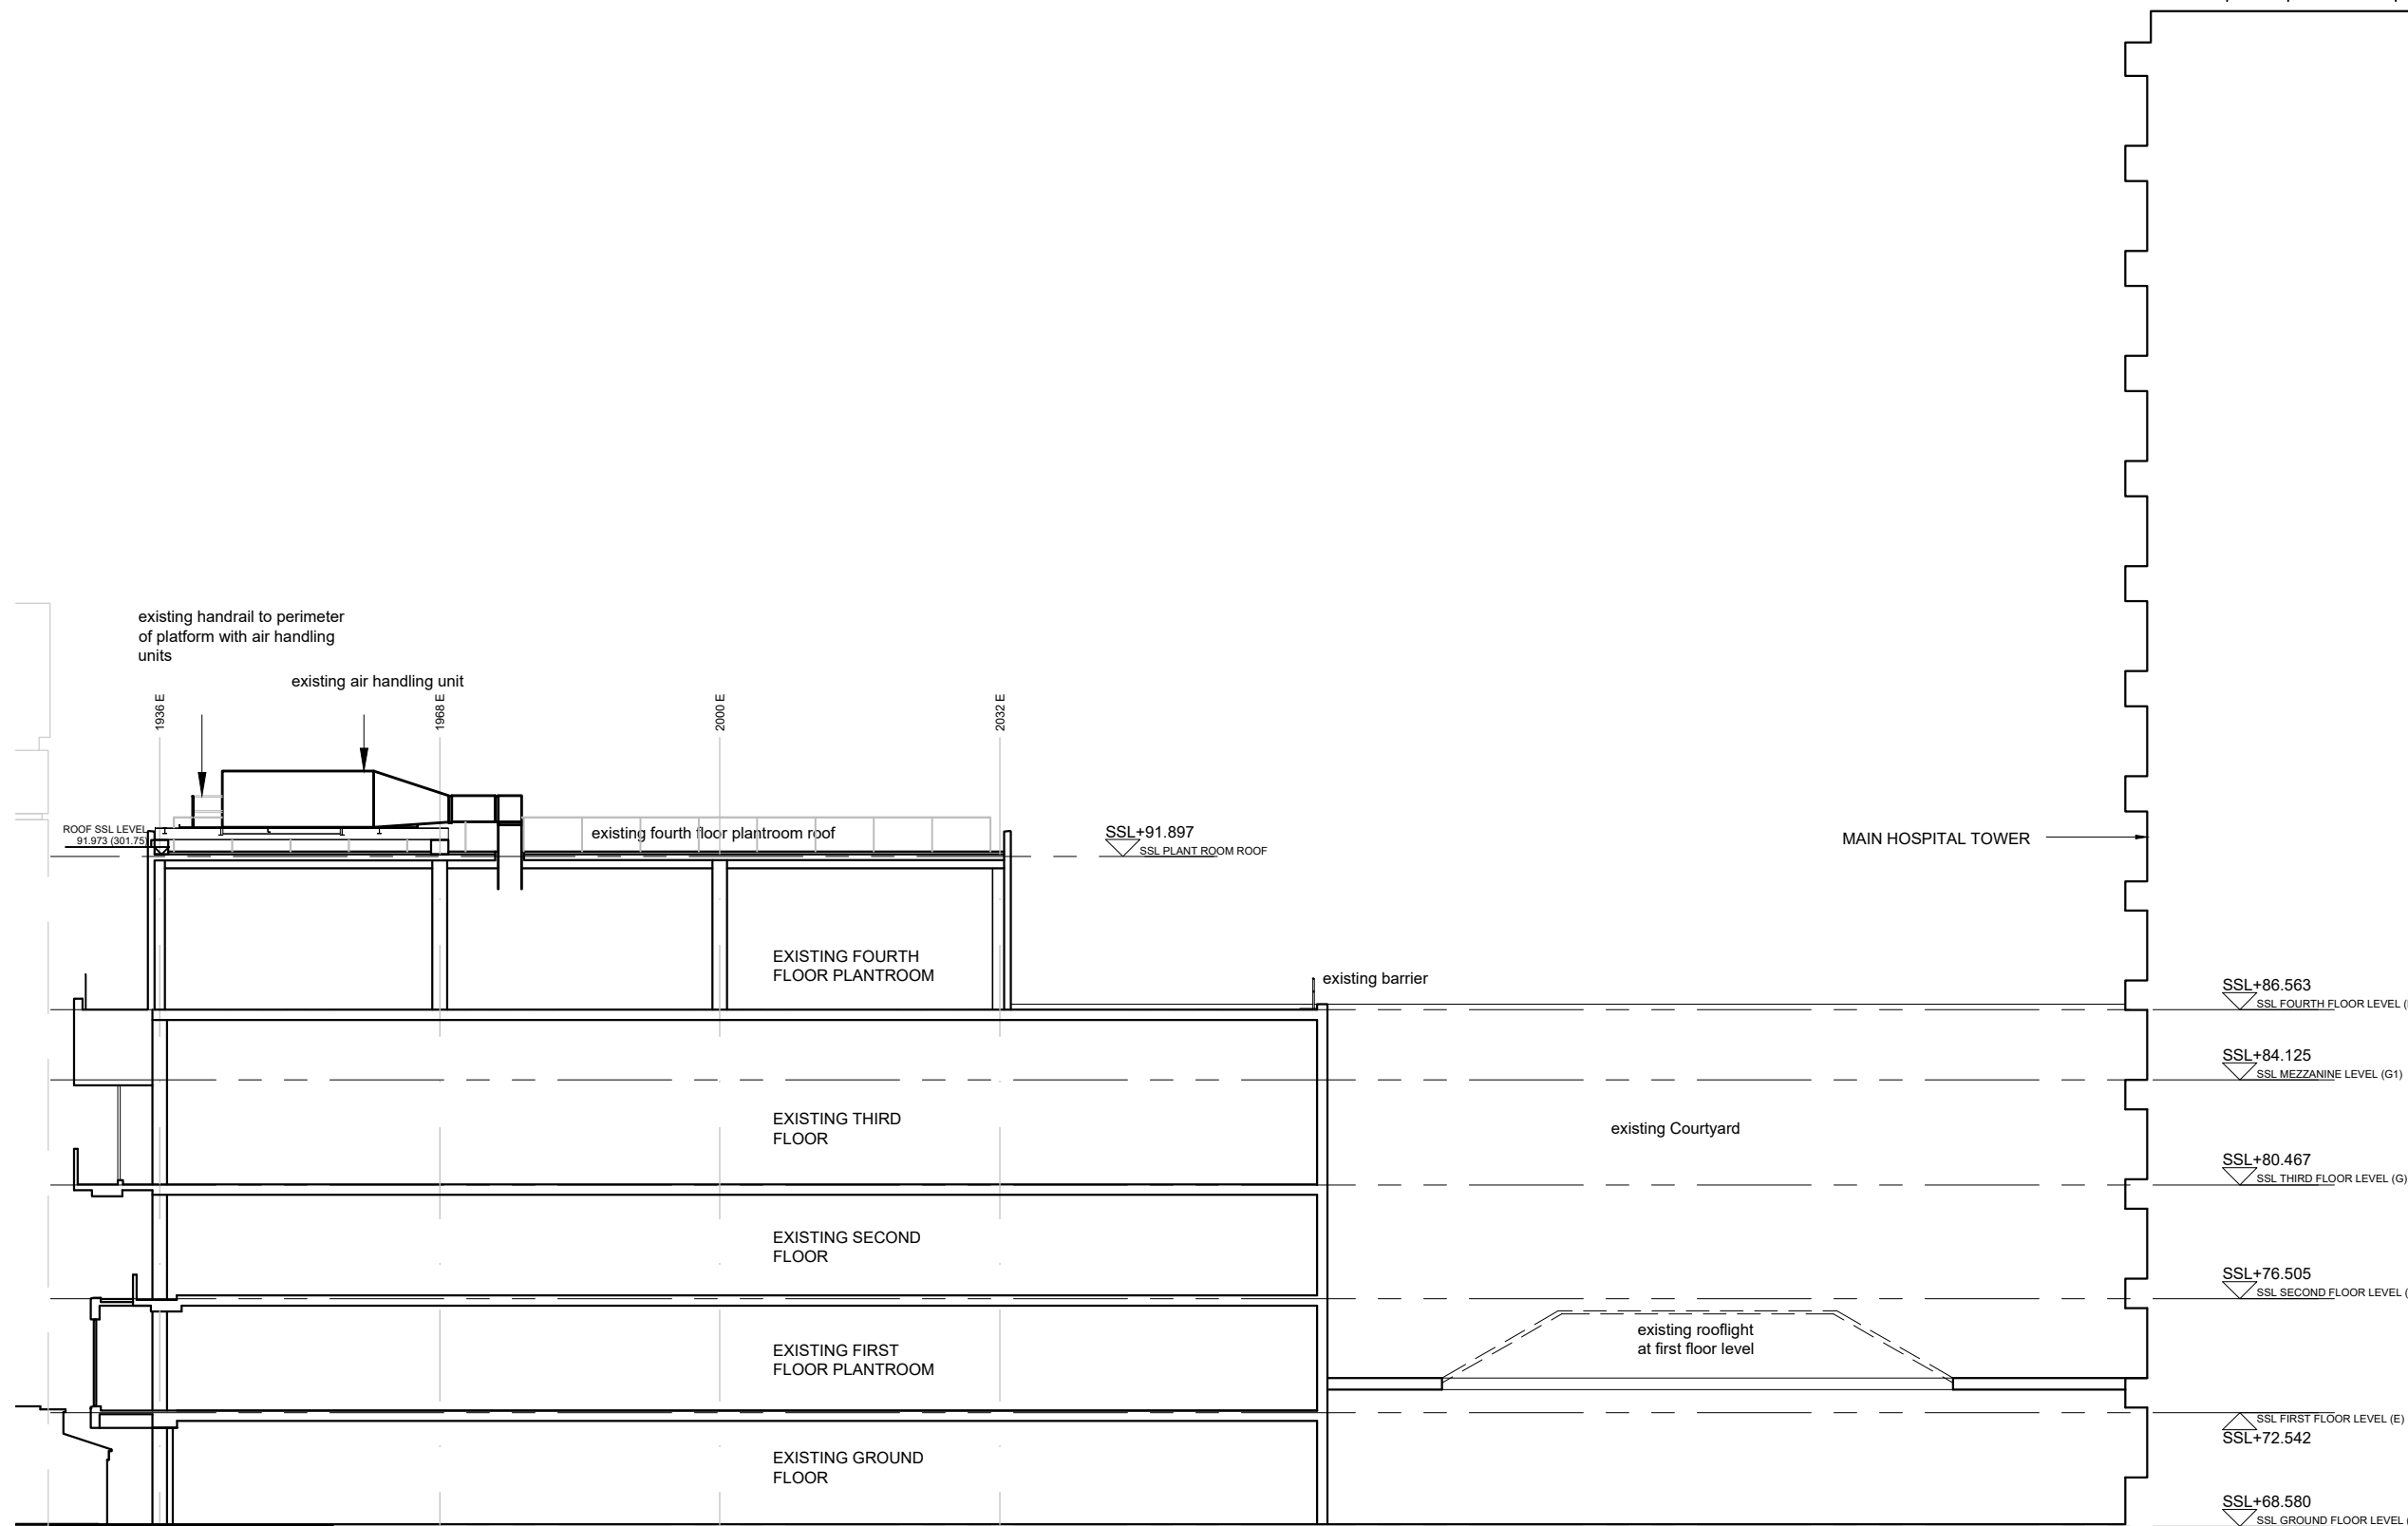

Existing Section A-A

- SSL+86.563  
SSL FOURTH FLOOR LEVEL (H)
- SSL+84.125  
SSL MEZZANINE LEVEL (G1)
- SSL+80.467  
SSL THIRD FLOOR LEVEL (G)
- SSL+76.505  
SSL SECOND FLOOR LEVEL (F)
- SSL FIRST FLOOR LEVEL (E)  
SSL+72.542
- SSL+68.580  
SSL GROUND FLOOR LEVEL (D)

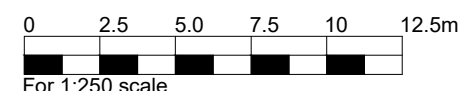

Planning Issue

Existing Section A-A	19020 JOB NUMBER	(03)001 DRAWING NUMBER	A REV
Royal Free London NHS Foundation Trust H-West Theatre Cooling	Oct 2019 DATE	1:250@A3 SCALE	

Ansell & Bailey Ltd Chartered Architects 17 Bowling Green Lane London EC1R 0QB 020 7387 0141 architects@ansellandbailey.com