


External Door Specification

Supply and install new hardwood external timber double doorset in accordance with the specification and quotation provided in Appendix J (or equal and approved).


Contractor to prepare full working fabrication drawings and submit to the TA for approval.

Contractor to note that the information provided here is purely for pricing purposes only and is subject to a full site survey by the selected sub contractor / supplier.

Note ALL internal and external making good to be undertaken by the sub contractor in accordance with their quotation.

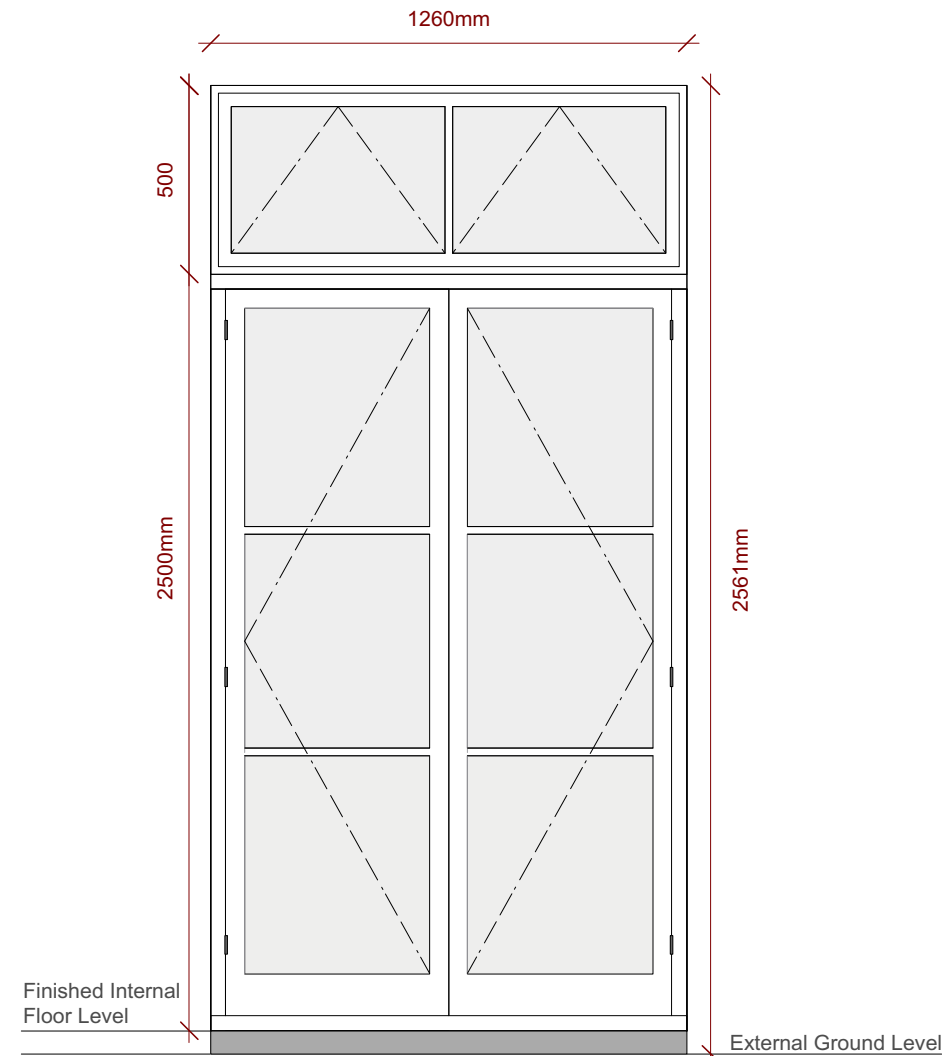

EXISTING AND PROPOSED EXTERNAL ELEVATION

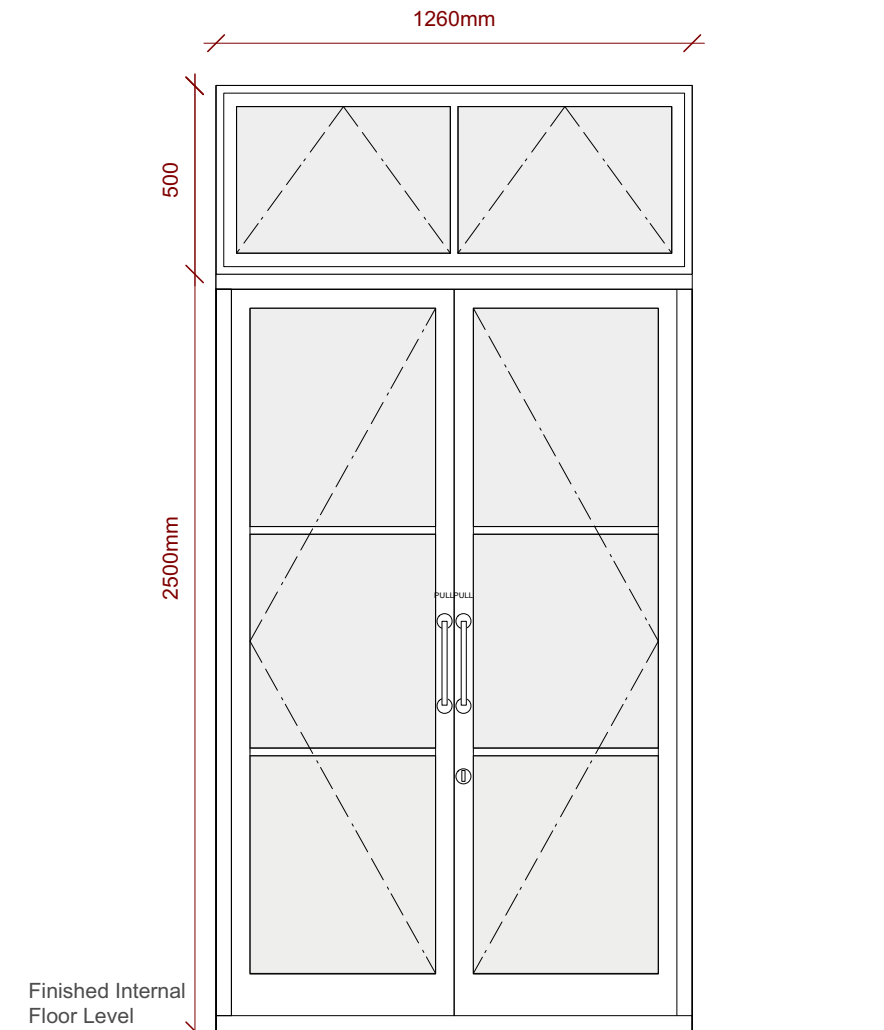

EXISTING AND PROPOSED INTERNAL ELEVATION

NOTE: The information provided is for pricing purposes only. It is the Contractor's responsibility take accurate measurements on site. No additional funds will be released for failing to take dimensions.

EXISTING AND PROPOSED EXTERNAL DOOR



Scale 1:20 @ A3



Chartered Architects
Chartered Building Surveyors
Interior Designers
CDM Services
Suite 3, Sandford House
1b Claremont Rd, Teddington
TW11 8DH
+44 (0)20 8943 5300
www.kendallkingscott.co.uk

Project
55-59 Gordon Square
Day Nursery
Client
University College London
Scale Paper Size Filename
1:50 A1 190775.vwx
© Copyright Do not scale this drawing

Rev Date By Ap Note
Drawing Title
Existing & Proposed External Door
and Elevations
Project Number Drawing Number - Revision
190775 5300-P1
Date Drawn Checked Status
06/08/19 AP KS TENDER
Check all dimensions and levels on site

Only to be used on the site for which designed. The electronic transmission of design information contained in this drawing is carried out entirely at the User's risk and Kendall Kingscott Ltd. will have no liability for any errors or inaccuracies arising therefrom. The production of printed or copied information from this design information by the User is entirely the responsibility of the User and Kendall Kingscott Ltd. shall have no responsibility in respect thereof whatsoever.