

KEY:

- Extent of site.
- Site boundary.
- - - Pedestrian routes (patients, staff, visitors).
- - - Contractor access routes
- - - Contractor's site compound and skip location

Note: Contractors compound to be agreed with UCL before commencement.

Note: Site compound is in addition to UCL's central welfare facilities.


Note: Site compound with secure heras fencing.

Note: Banksman and traffic management required for reversing of vehicles into compound and down access road.

Note: Existing Nursery facilities to remain live at all times.

▲ Contractor to allow for daily liaison with Nursery staff to co-ordinate works, including noise levels and potential disruption.

SITE LOGISTICS PLAN

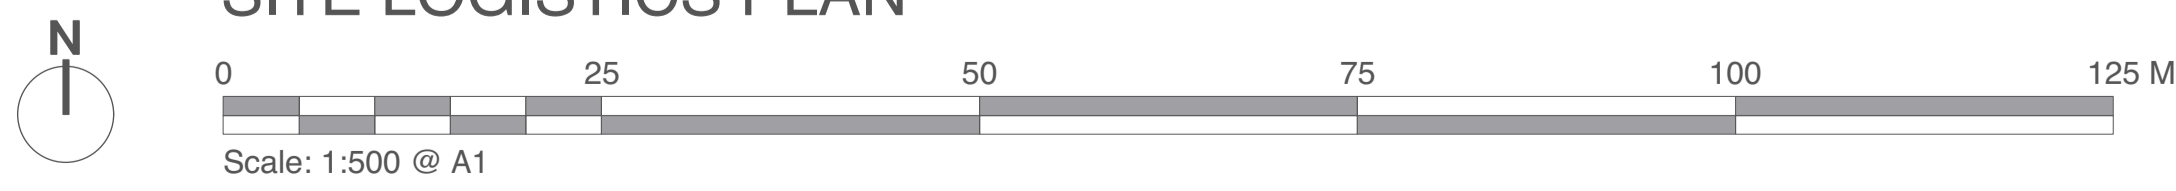

Project Day Nursery		Rev Date By Ap Note	
Chartered Architects Chartered Building Surveyors Interior Designers CDM Services		Drawing Title Site Logistics Plan	
Client University College London		Project Number Drawing Number Revision	
3 GP Centre, Yeoman Road, Flingwood, Hampshire, BH24 3FF		190775 1151 P1	
Scale 1:1000	Paper Size A1	Filename 190775.vwx	Date 06/08/19
© Copyright Do not scale this drawing		Drawn Checked Status	
www.kendallkingscott.co.uk		AP KS TENDER	

One to be used on the site to which designed. The electronic transmission of design information contained in this drawing is carried out entirely at the user's risk and Kendall Kingscott Ltd. will have no liability for any errors or inaccuracies arising herefrom. The production of amended or updated information from this user's responsibility. The user is entirely responsible for the accuracy of the information provided to Kendall Kingscott Ltd. and will have no responsibility to report the same.