




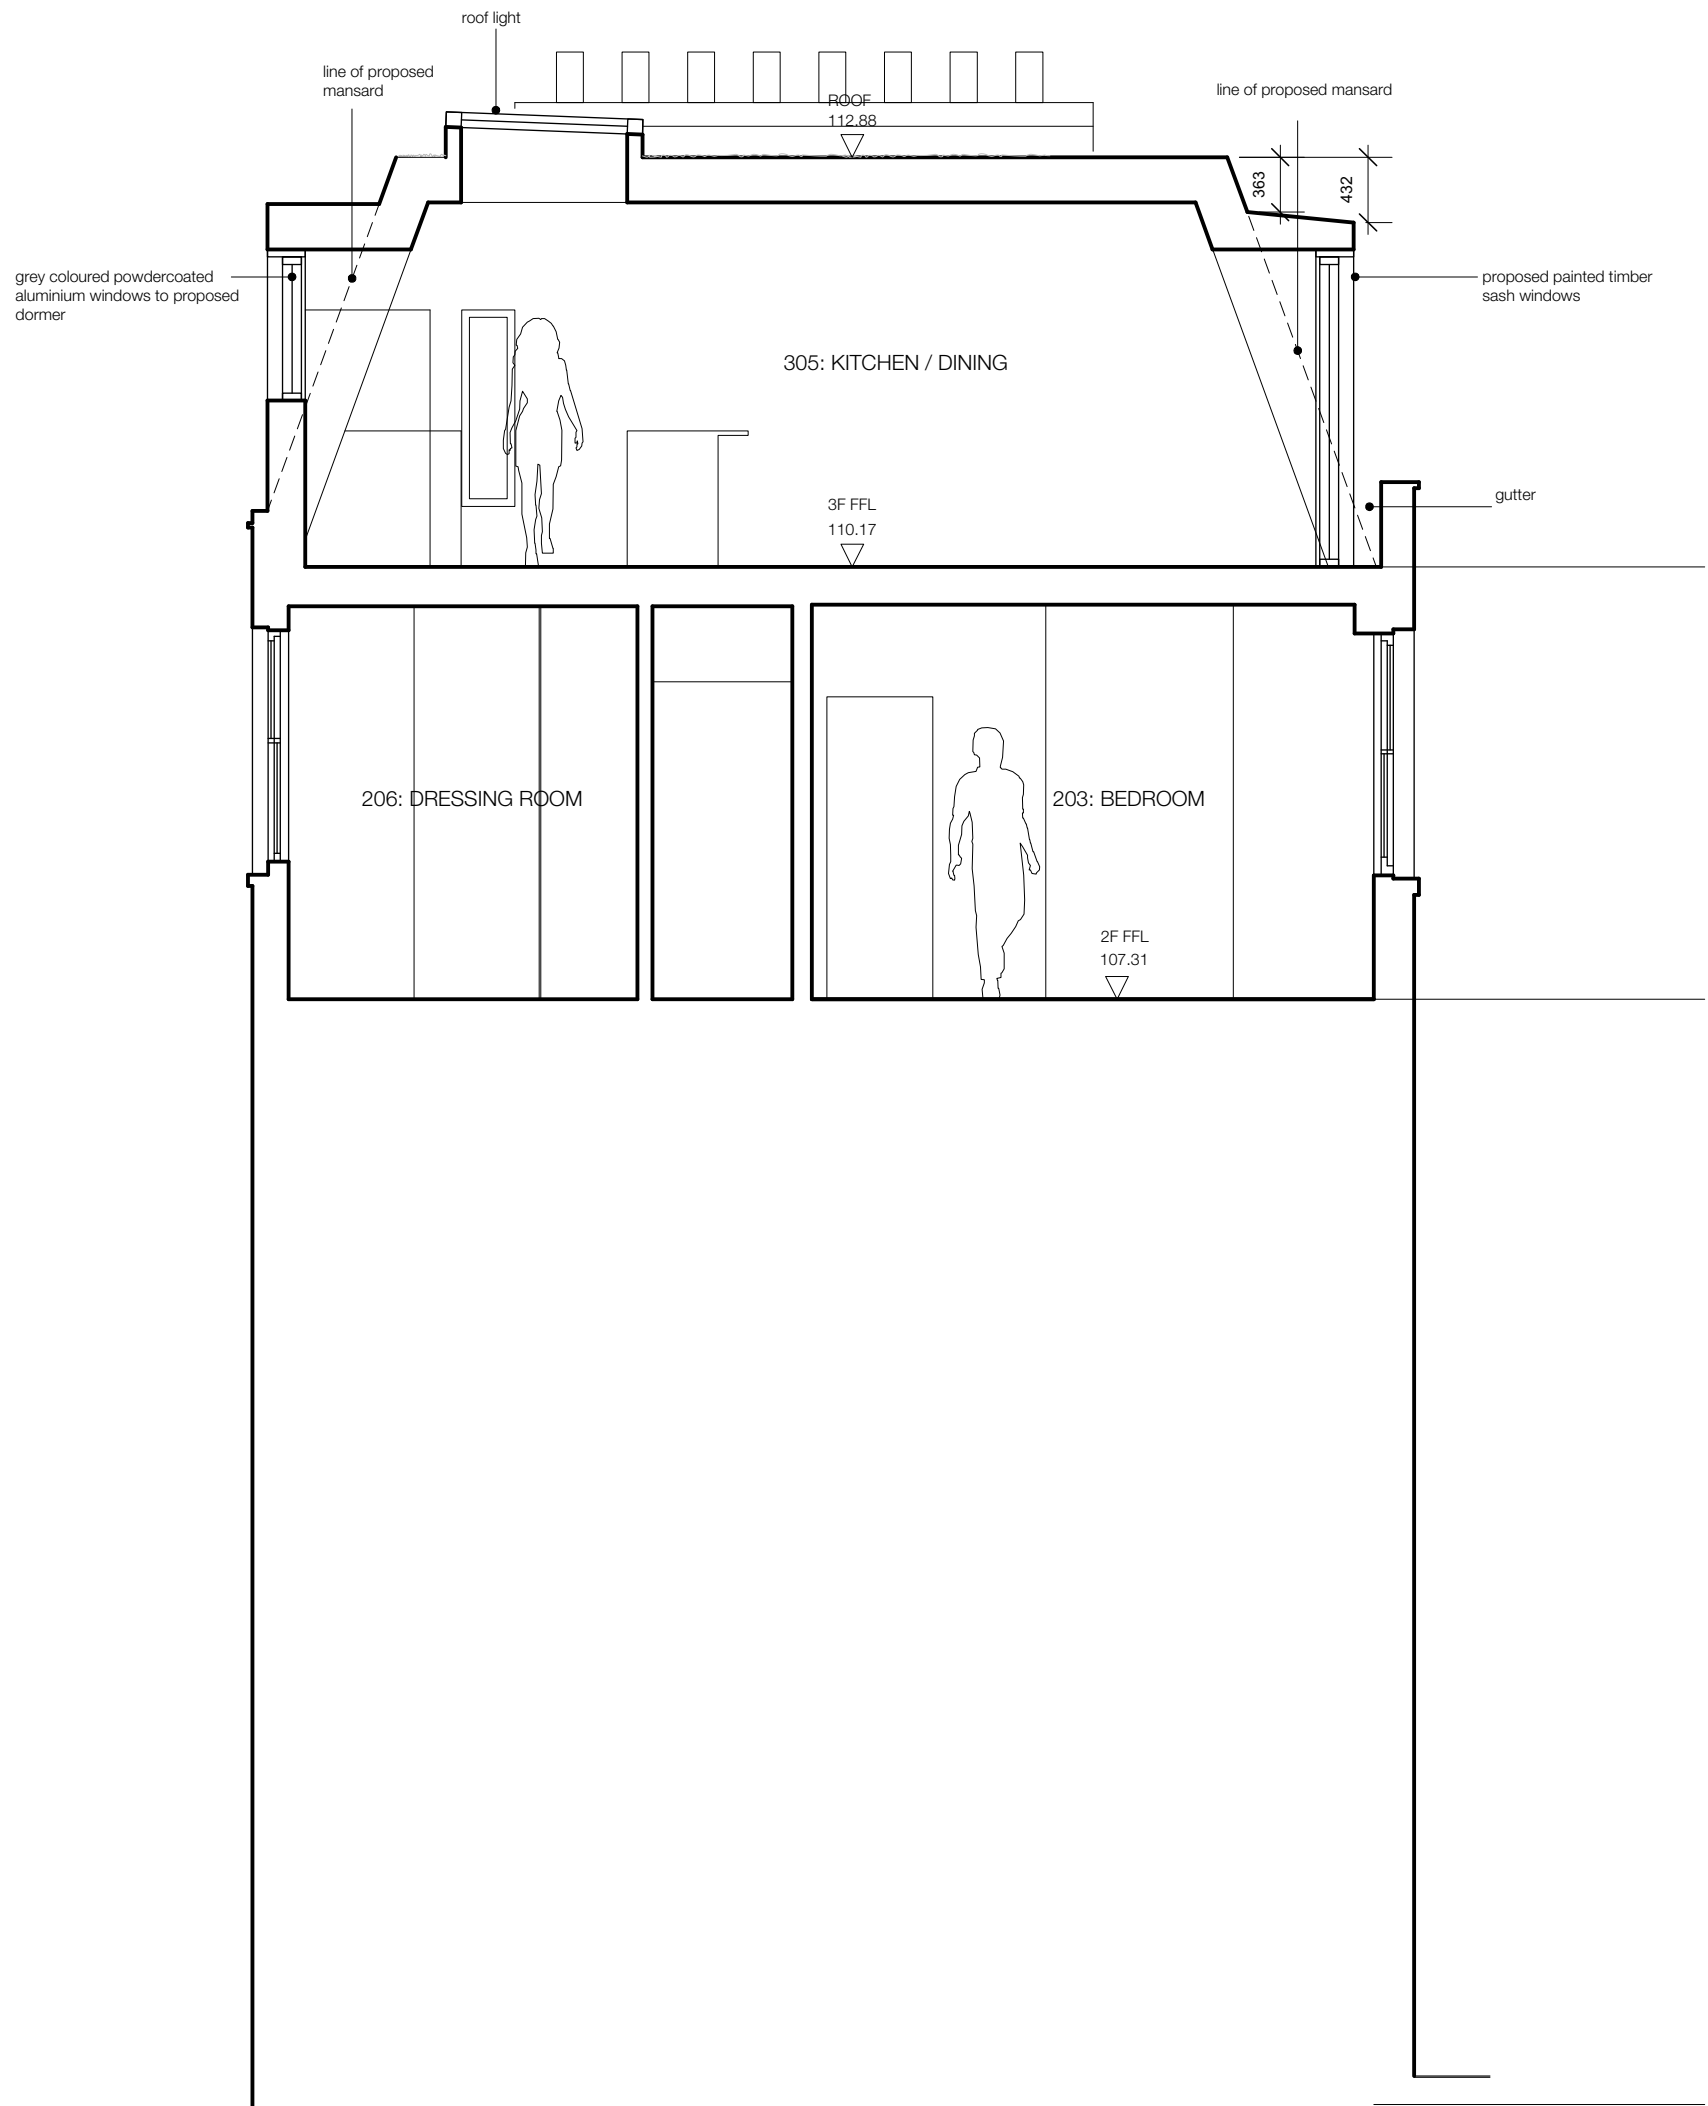

SECTION AA

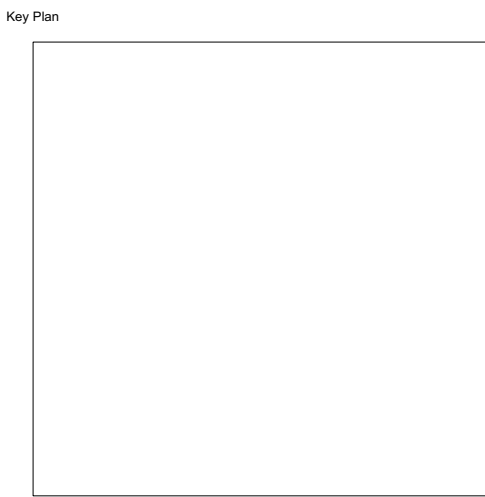

SECTION BB

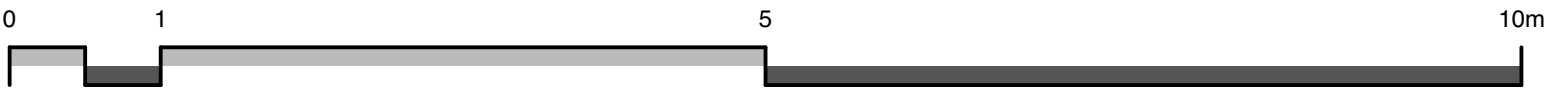

© Ampersand Architecture LLP
Do not scale from this drawing.
Dimensions are to be verified on site prior to construction
Ordnance Survey Data reproduced by permission of Ordnance Survey®, on behalf of Her Majesty's Stationary Office. © Crown Copyright. All rights reserved.

Notes

J	21/9/17	Final Planning
Rev	Date	Prepared/Checked/Description



The Studio, 4 Cole Park Road, Twickenham TW1 1HW

T: 07590 319111 E: info@amparchitecture.co.uk
www.amparchitecture.co.uk

Client
Mrs Paula Hughes

Project
108C Argyle Street WC1X 8QZ

Drawing Title
Proposed Section AA + BB

Drawing Status	Scale	Drawn
Planning	1:50@A2	YT
Date		Revision
22.10.19		
Drawing Number		
083-P-025		

K