




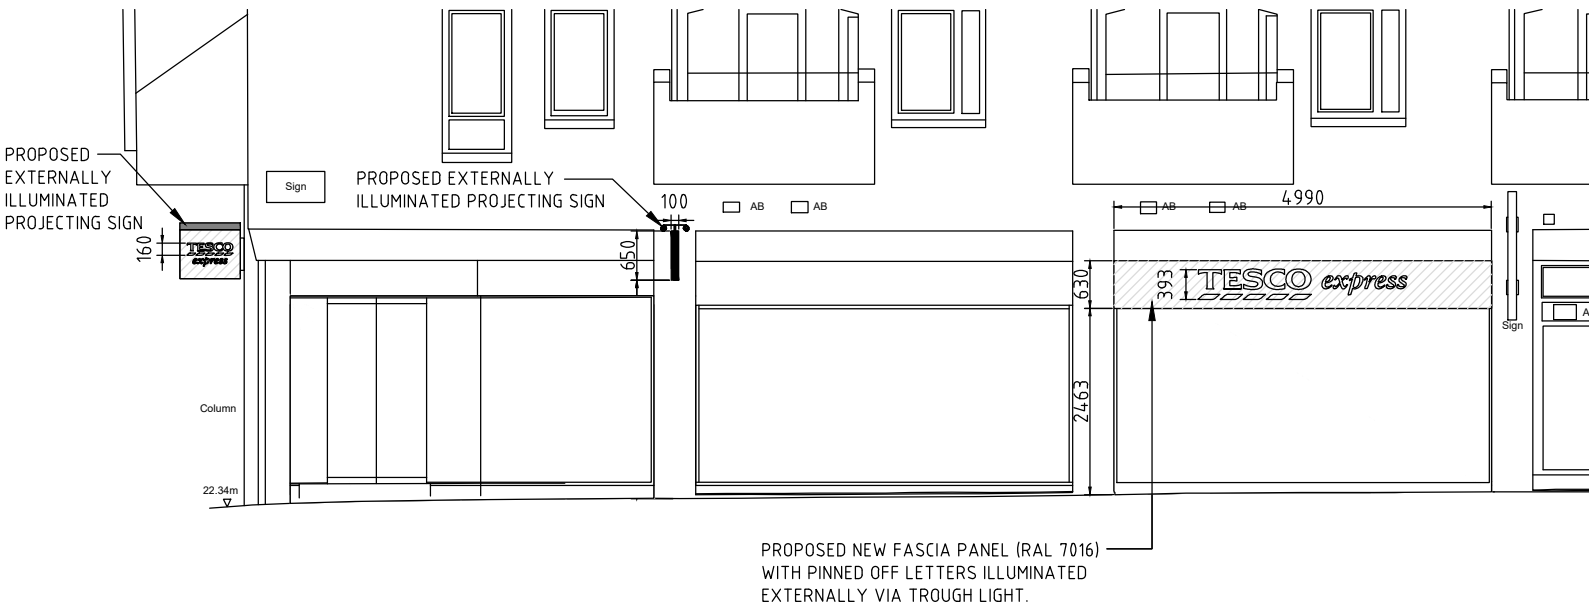


ENDELL STREET ELEVATION (1:100)

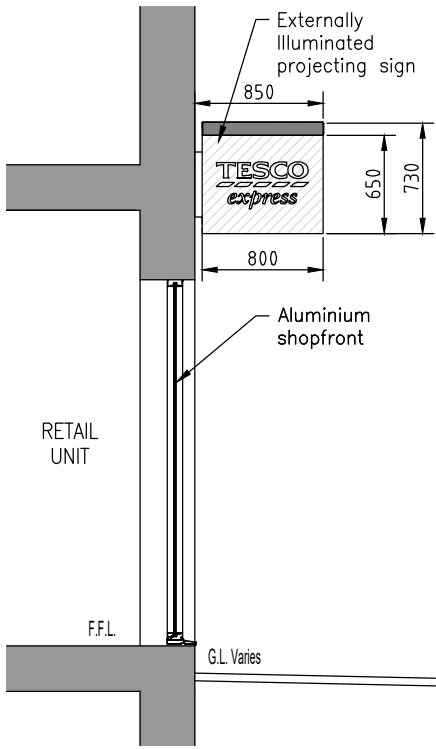

SECTION THROUGH PROJECTING SIGN (1:50)

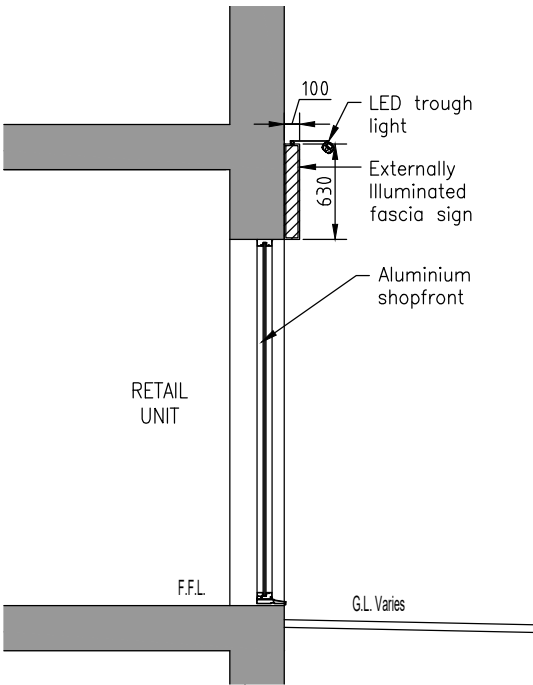

SECTION THROUGH FASCIA SIGN (1:50)

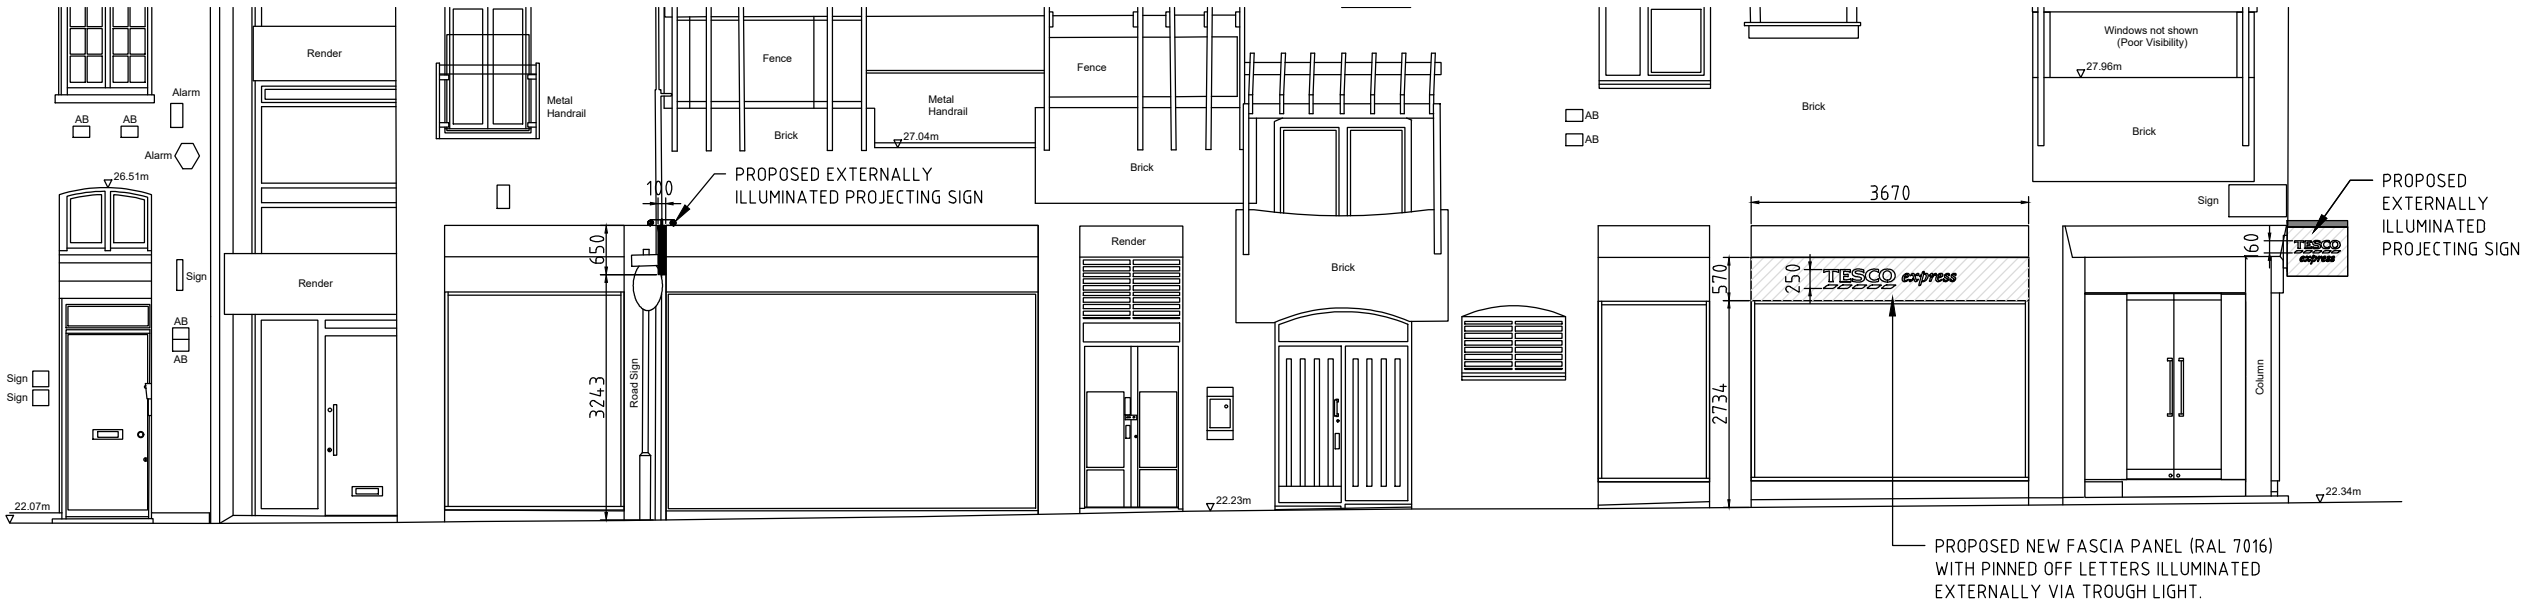

SHELTON STREET ELEVATION (1:100)

SCALE BAR @ 1:100



J	Revised	21.10.19	DS	GP
H	Revised	07.10.19	DS	GP
G	Signage fascia panels reduced in height	01.10.19	DS	GP
F	Louvers added to Shelton Street elevation	26.09.19	DS	GP
E	Revised	19.09.19	DS	GP
D	Revised	18.09.19	DS	GP
C	Revised	16.09.19	DS	GP
B	Revised	16.09.19	DS	GP
A	Revised	12.08.19	DS	GP
x	First Issue	07.01.19	DS	GP
Revisions		Date	Drawn	Chk'd

Client
TESCO express
Tesco House,
Shire Park, Kestrel Way,
Welwyn Garden City,
AL7 1GA
Project
43-47 Shelton Street
London



FACTOR 9 DESIGN

Unit 519 Linen Hall
162-168 Regent Street
London
W1B 5TD
Phone 02078215650
Email :
email@factor9design.co.uk

Drawing Title Signage Elevations & Sections	Status PLANNING Scale - unless otherwise stated 1:100 at A3 Drawing Number 17.058 / 033	Rev J
--	--	----------