


PROPOSED GROUND FLOOR LAYOUT

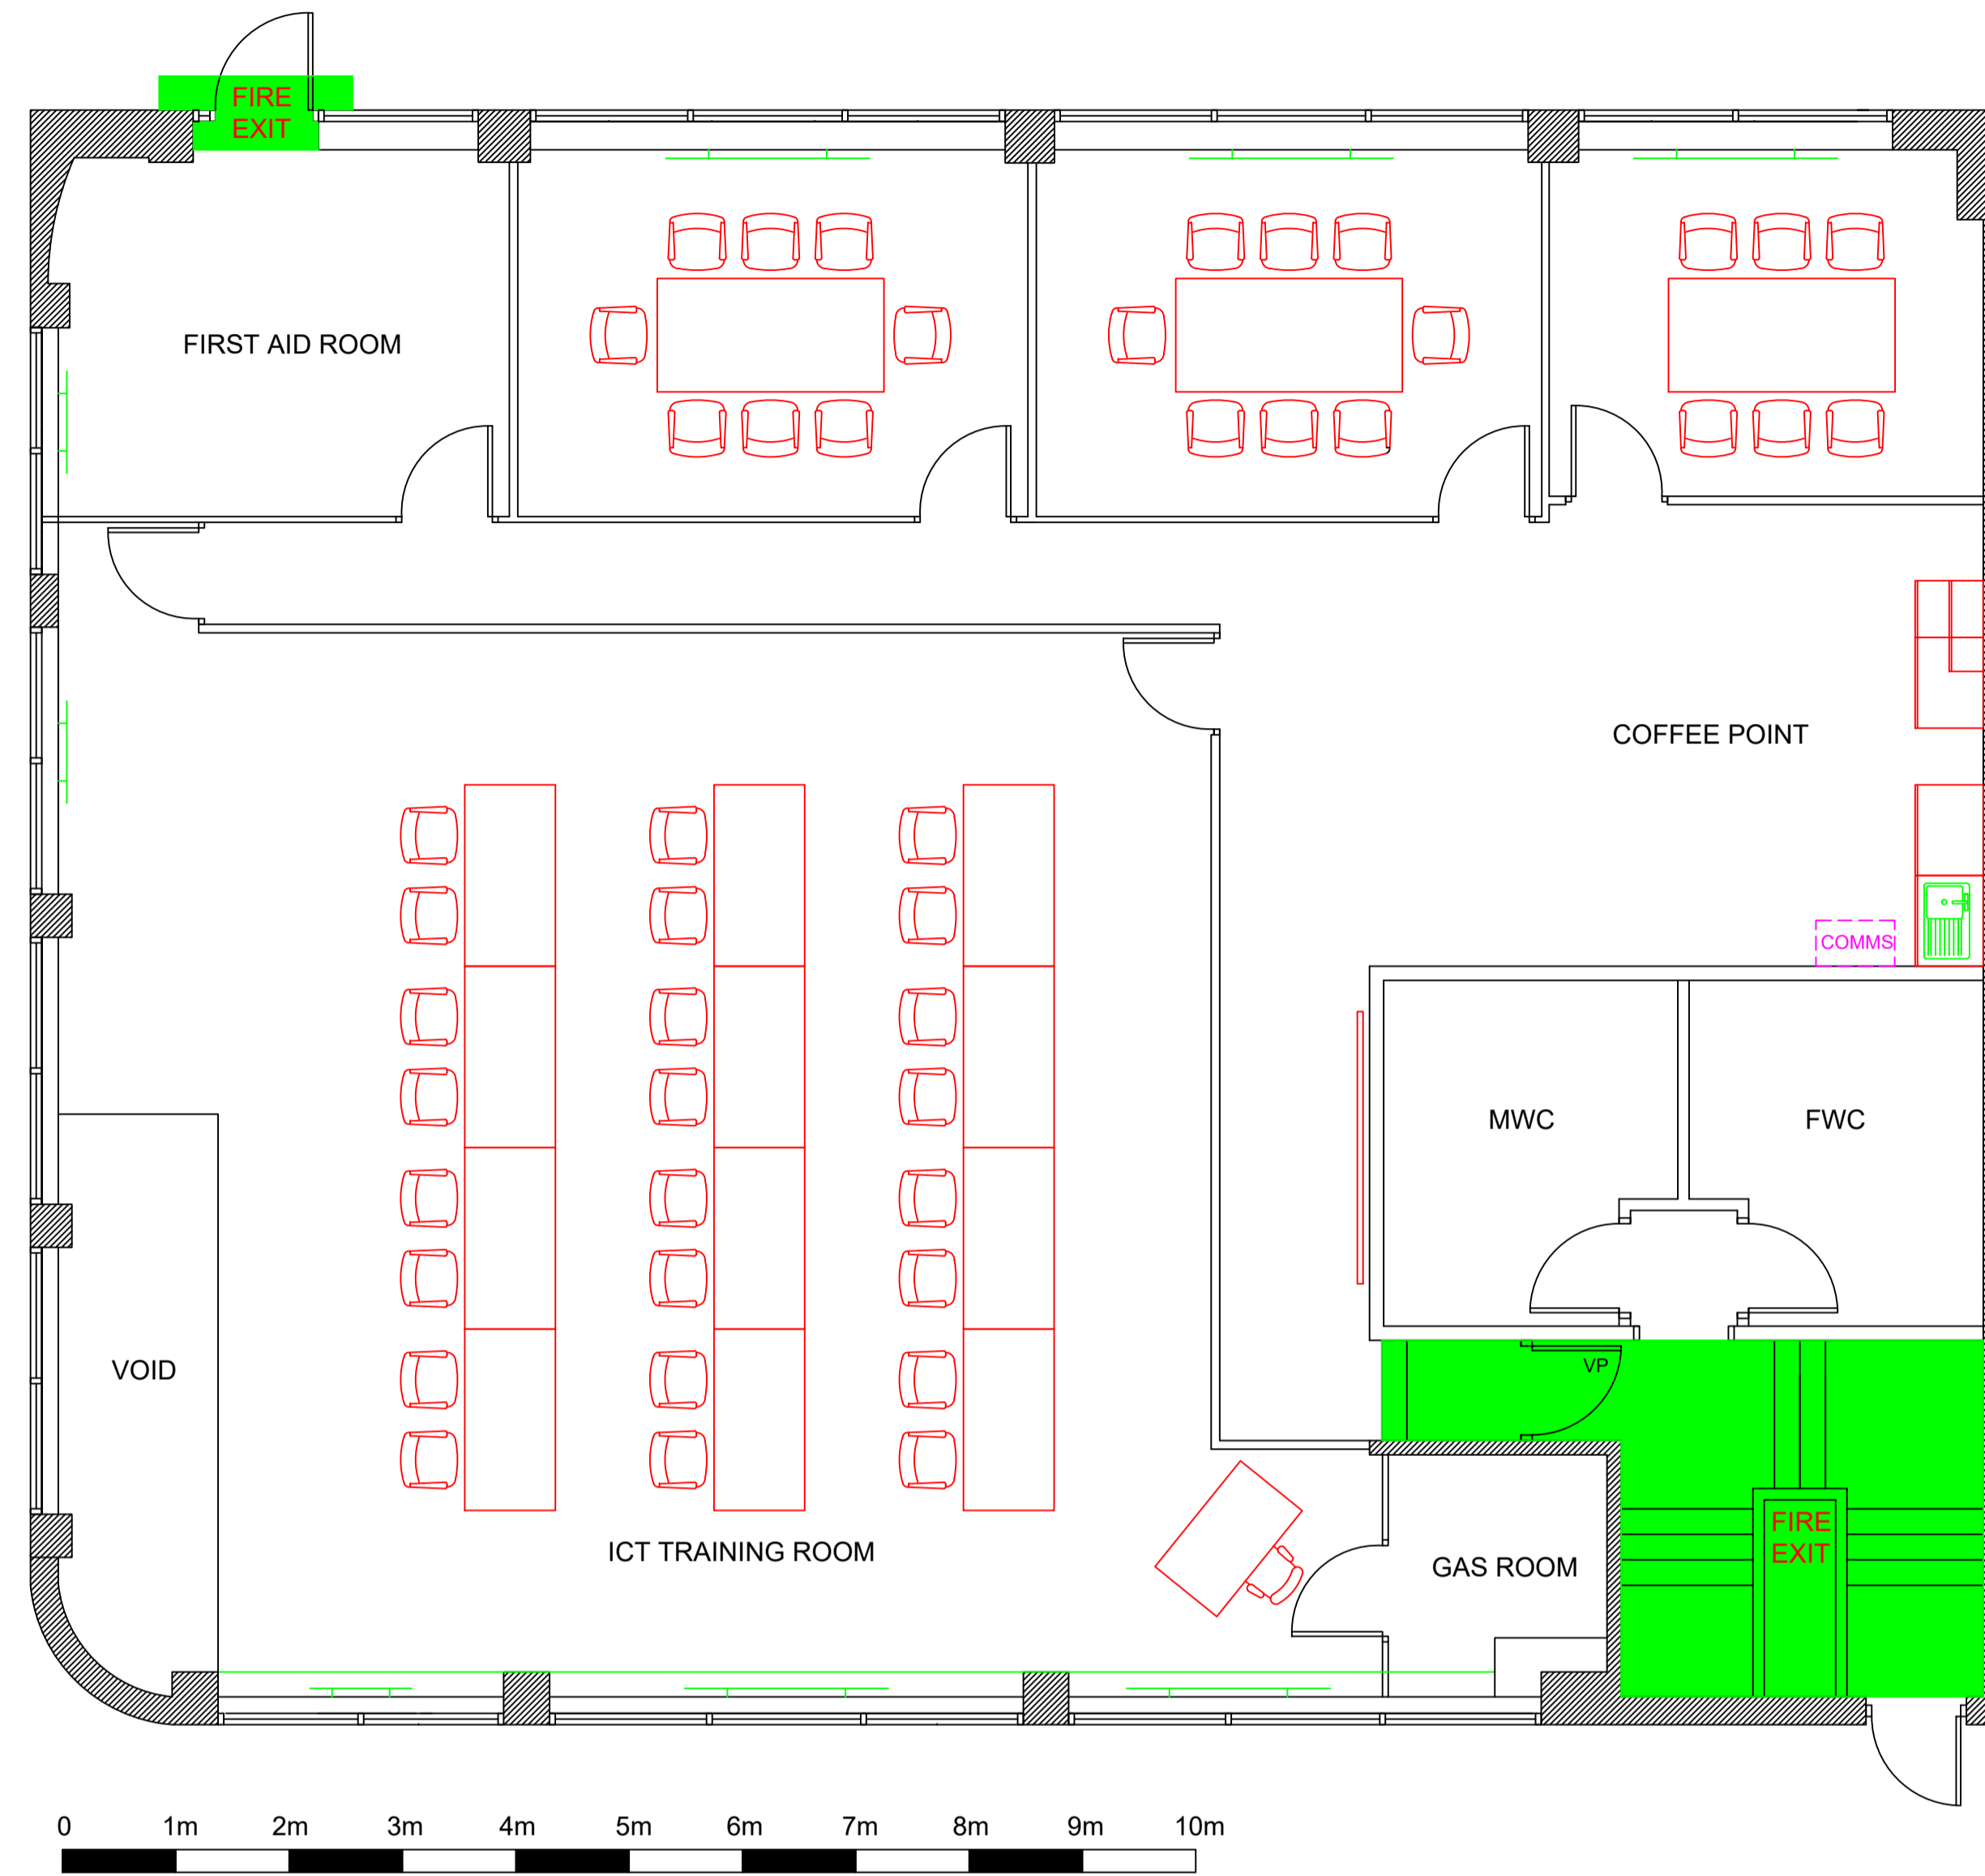

- KEY:
- NEW FULL HEIGHT DOUBLE GLAZED PARTITION WITH MANIFESTATION
  - EXISTING SOLID PARTITION
  - NEW SOUND RATED SOLID PARTITION
  - NEW HALF HOUR FIRE RATED SOLID PARTITION
  - NEW DOOR
  - EXISTING DOOR

- EXISTING 1200mm x 600mm VIVID WHITE CEILING GRID WITH LAY-IN MINERAL FIBRE TILES
- EXISTING 600mm x 600mm VIVID WHITE CEILING GRID WITH LAY-IN MINERAL FIBRE TILES
- EXISTING 600mm x 600mm SUPPLY A/C GRILLE
- EXISTING 600mm x 600mm EXTRACT A/C GRILLE
- NEW RUNNING MAN FIRE EXIT SIGNAGE

- NEW 600mm x 600mm 4 TUBE LUMINAIRE FITTING
- RELOCATED 600mm x 600mm 4 TUBE LUMINAIRE FITTING
- LUMINAIRE FITTING TO BE RELOCATED
- LUMINAIRE FITTING INSTALLED WITH EMERGENCY POWER BACKUP
- NEW RECESSED SPOTLIGHT FITTING

- NEW TELEPHONE/DATA OUTLET
- NEW DOUBLE SWITCHED SOCKET OUTLET
- NEW SINGLE SWITCHED SOCKET OUTLET
- NEW LIGHT SWITCH
- NEW SWITCHED SPUR
- SMOKE DETECTOR
- EXISTING TELEPHONE/DATA OUTLET
- EXISTING DOUBLE SWITCHED SOCKET OUTLET
- EXISTING SINGLE SWITCHED SOCKET OUTLET
- EXISTING LIGHT SWITCH
- FIRE ALARM BELL
- FIRE ALARM CALL POINT
- EXISTING 3 COMPARTMENT FLOOR BOX

REV	DESCRIPTION	DATE
A.	ADDITION OF PARTITIONING AND NOTES	02/10/2017

This drawing is a copyright and must not be reproduced or copied partially or wholly without written permission.  
Survey data by form

CLIENT: ONE HOUSING  
 SITE: 100A CHALK FARM ROAD, CAMDEN, LONDON NW1 8EH  
 DESCRIPTION: PROPOSED GROUND FLOOR LAYOUT  
 Date: 14/09/15 Scale: 1:50 Drg. no. E6406G-PR Rev A

**form**  
 form workplace solutions

Form House, York Way  
 Lancaster Road  
 High Wycombe  
 Buckinghamshire  
 HP12 3PY

Tel 01494 464686  
 Fax 01494 464683  
 www.formws.co.uk