


HOUSE

2

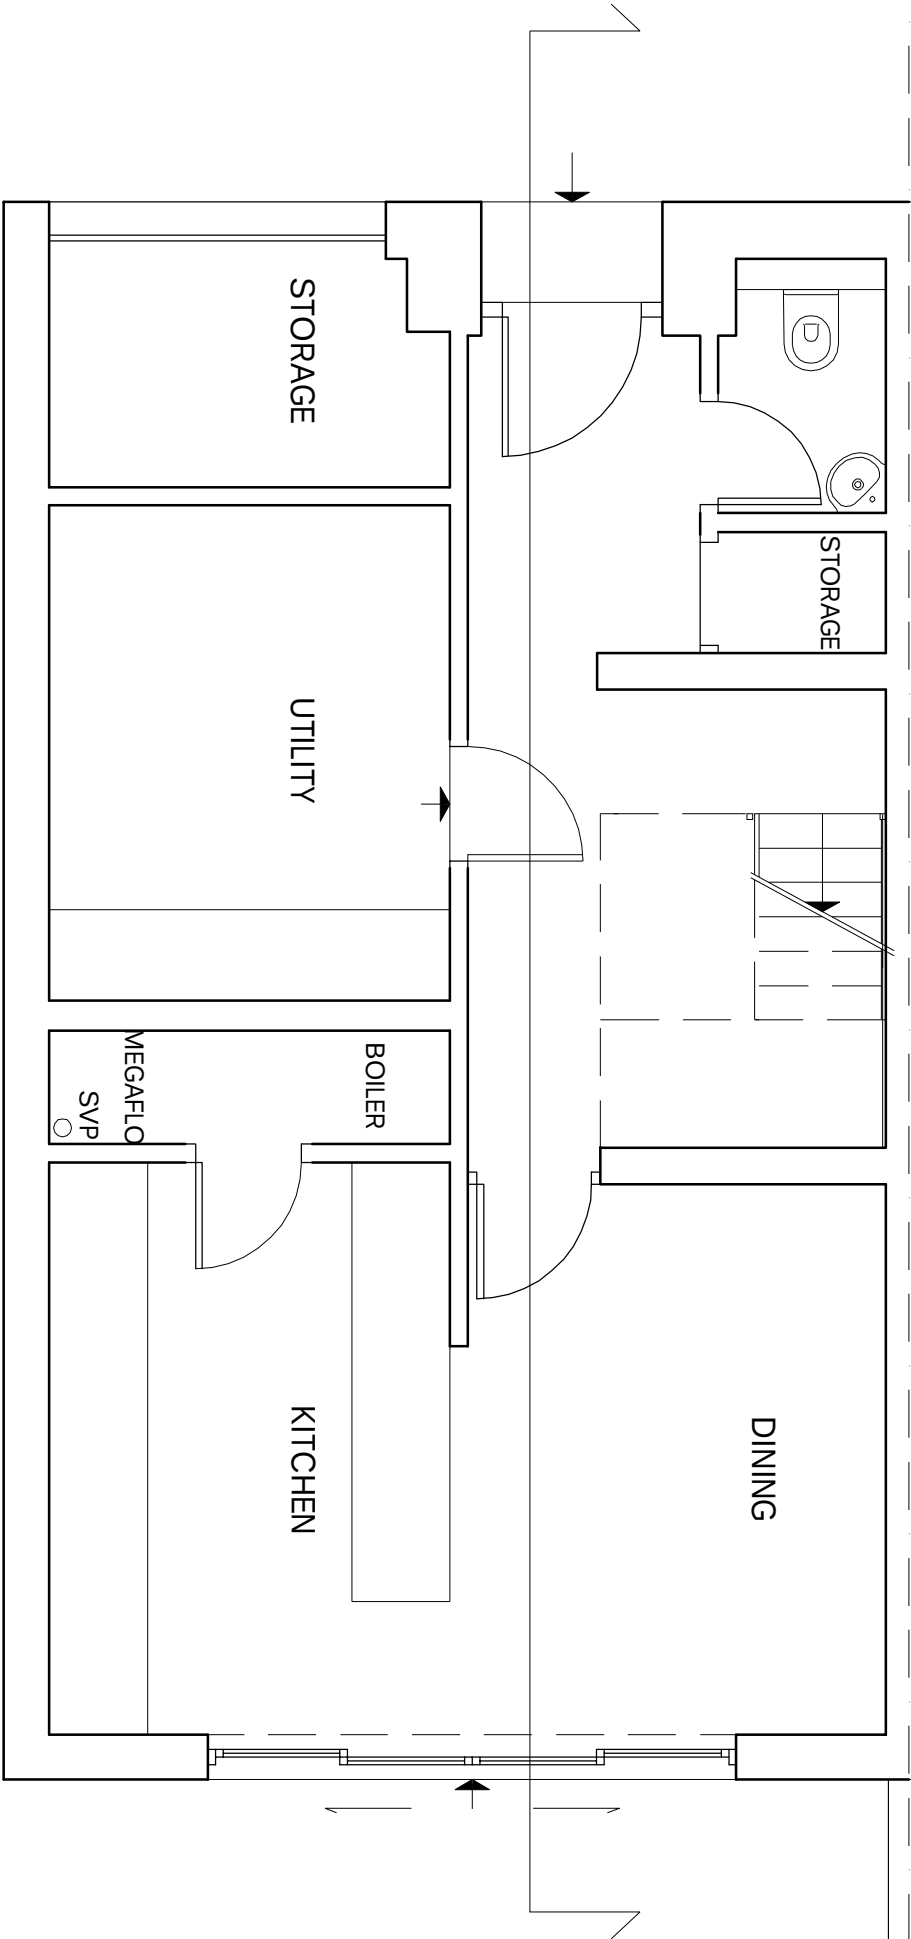


0 1 2 3 4 5

t 020 75869624
m 07985 035333
KasiaWhitfield@gmail.com

KASIA WHITFIELD
design consultant

15 LOWER MERTON RISE
LONDON NW3 3RA
GROUND FLOOR PLAN
as Existing

1:50/A3
2015.04.13
LMR 15/EX1

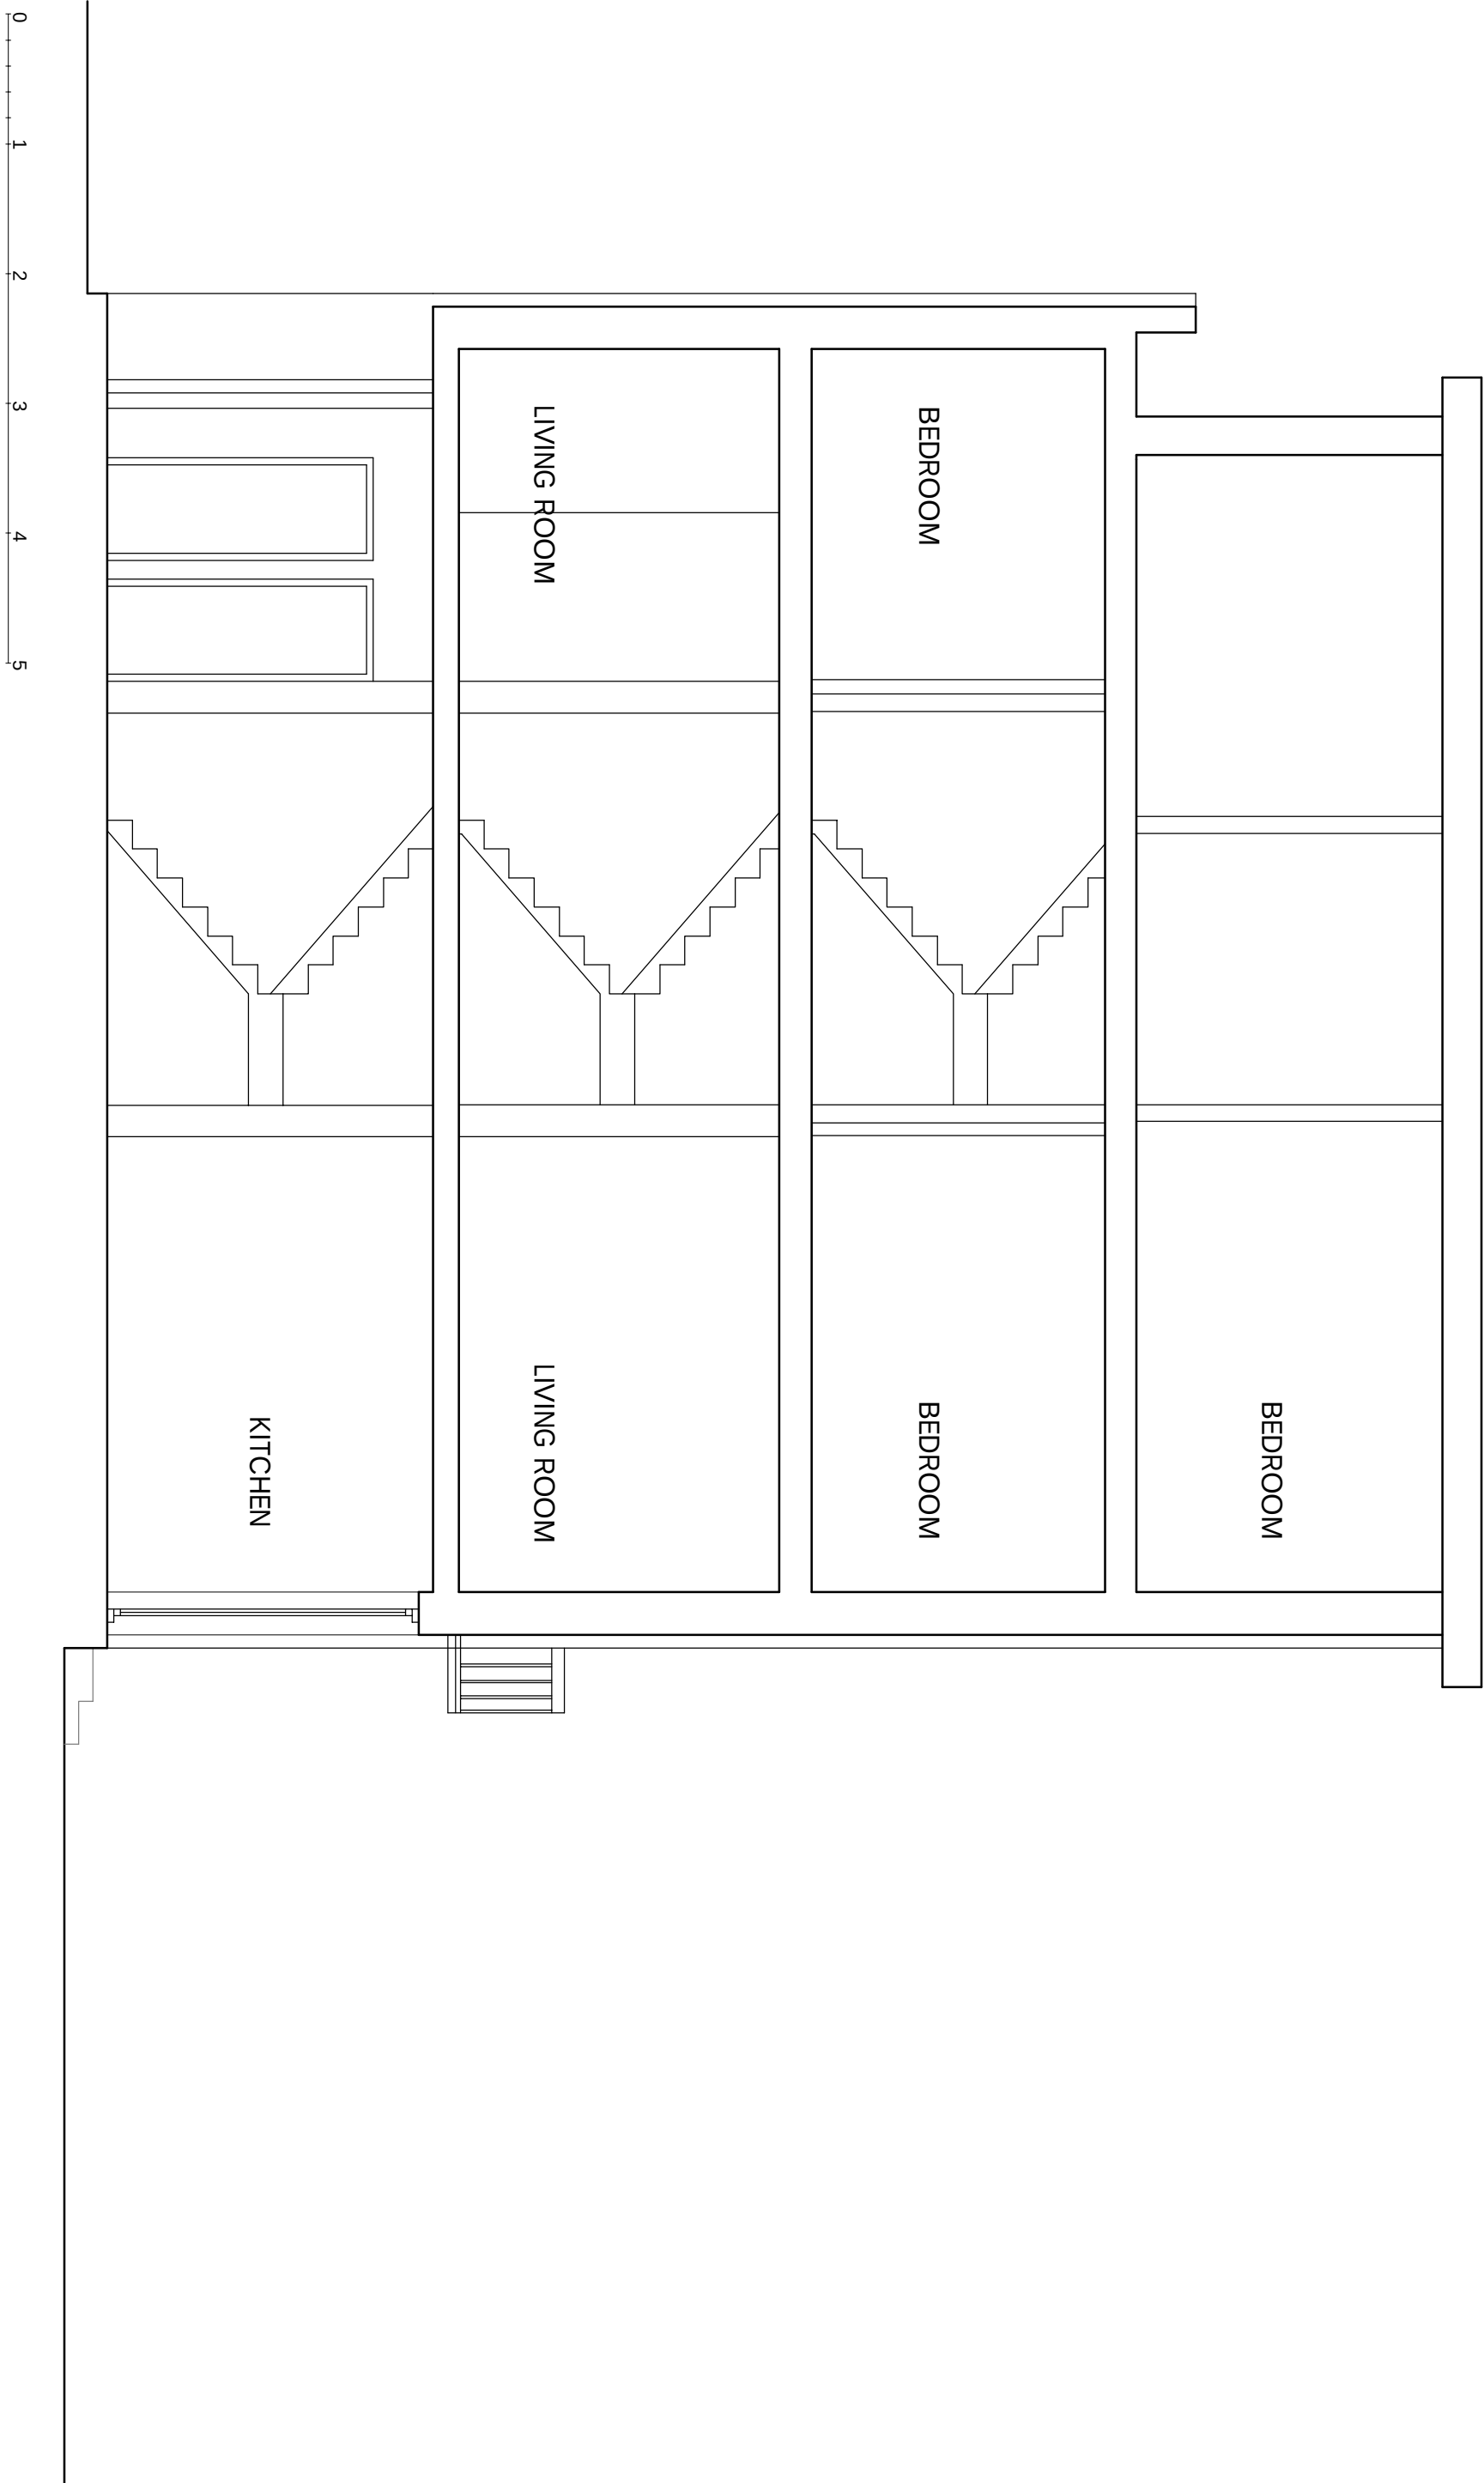



t 020 75869624
m 07985 035333
KasiaWhitfield@gmail.com

KASIA WHITFIELD
design consultant

15 LOWER MERTON RISE
LONDON NW3 3RA
LONG SECTION
as Existing
1:50/A3
LMR 15/EX5
2015.04.13

HOUSE No.13

HOUSE No.15

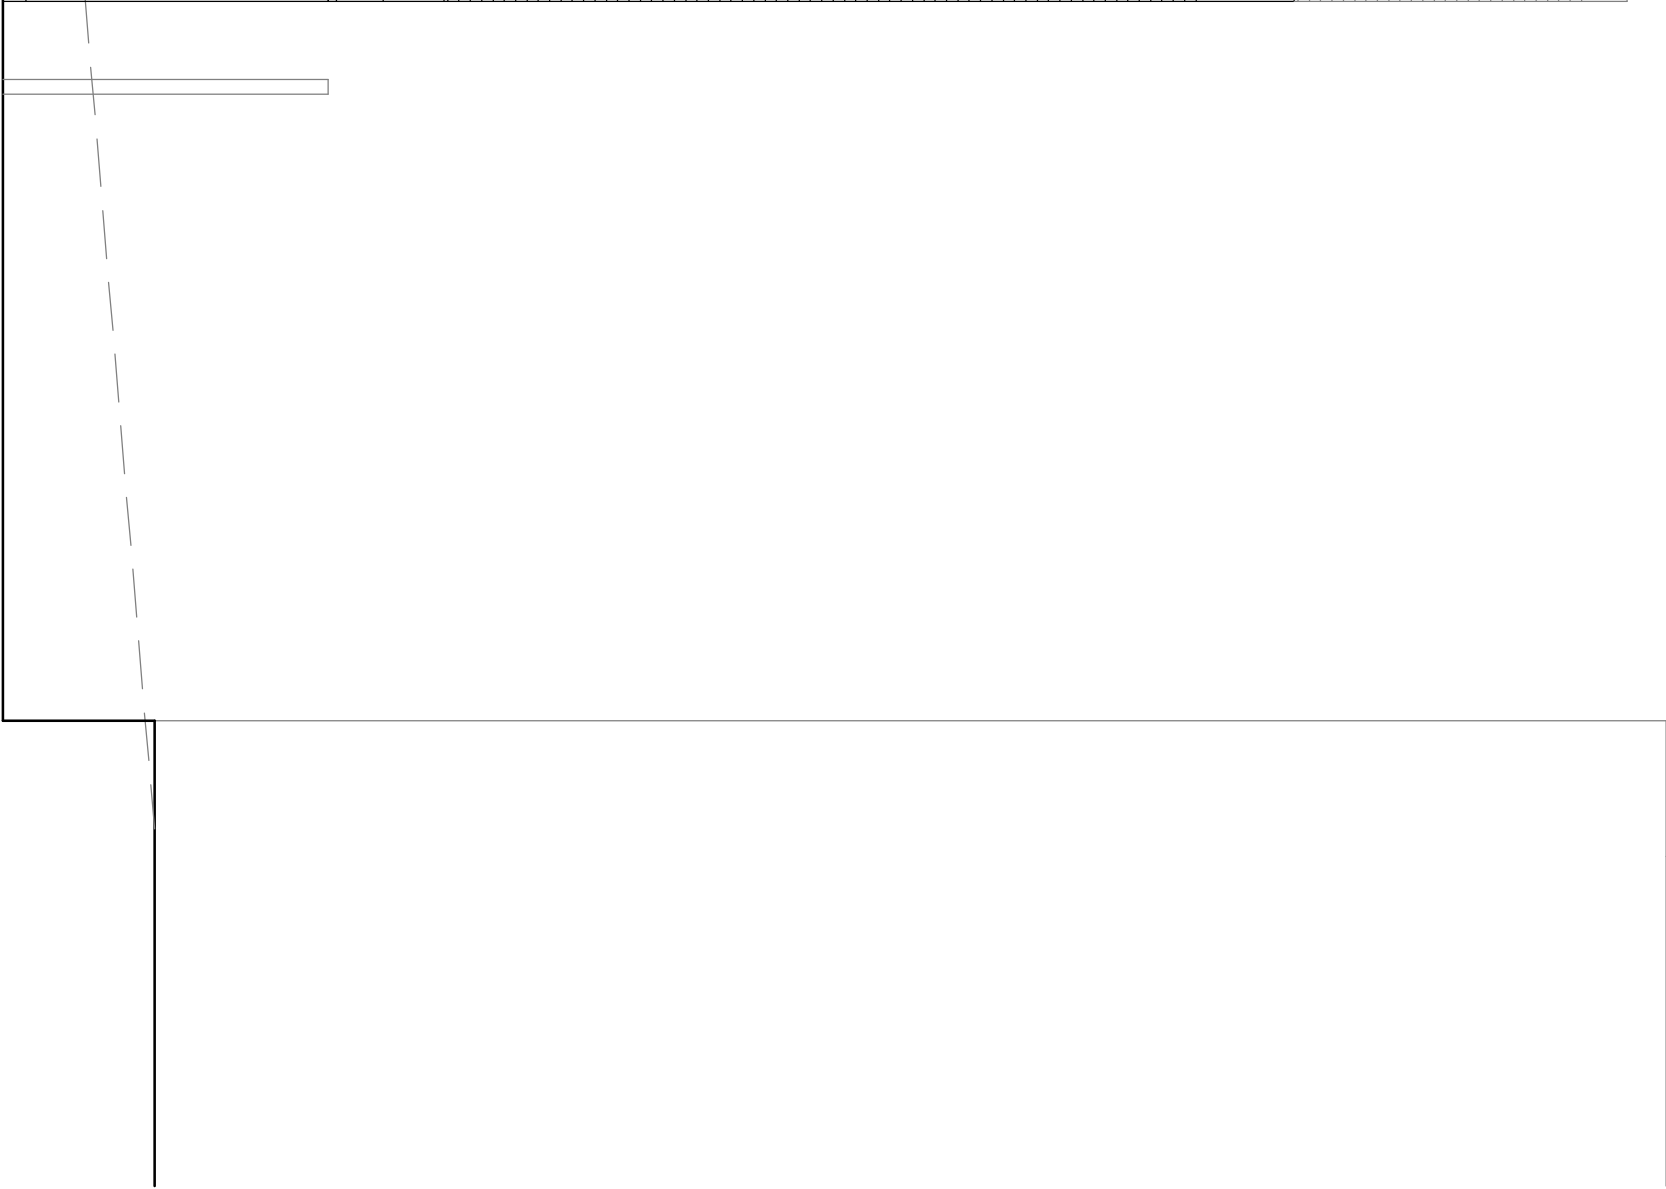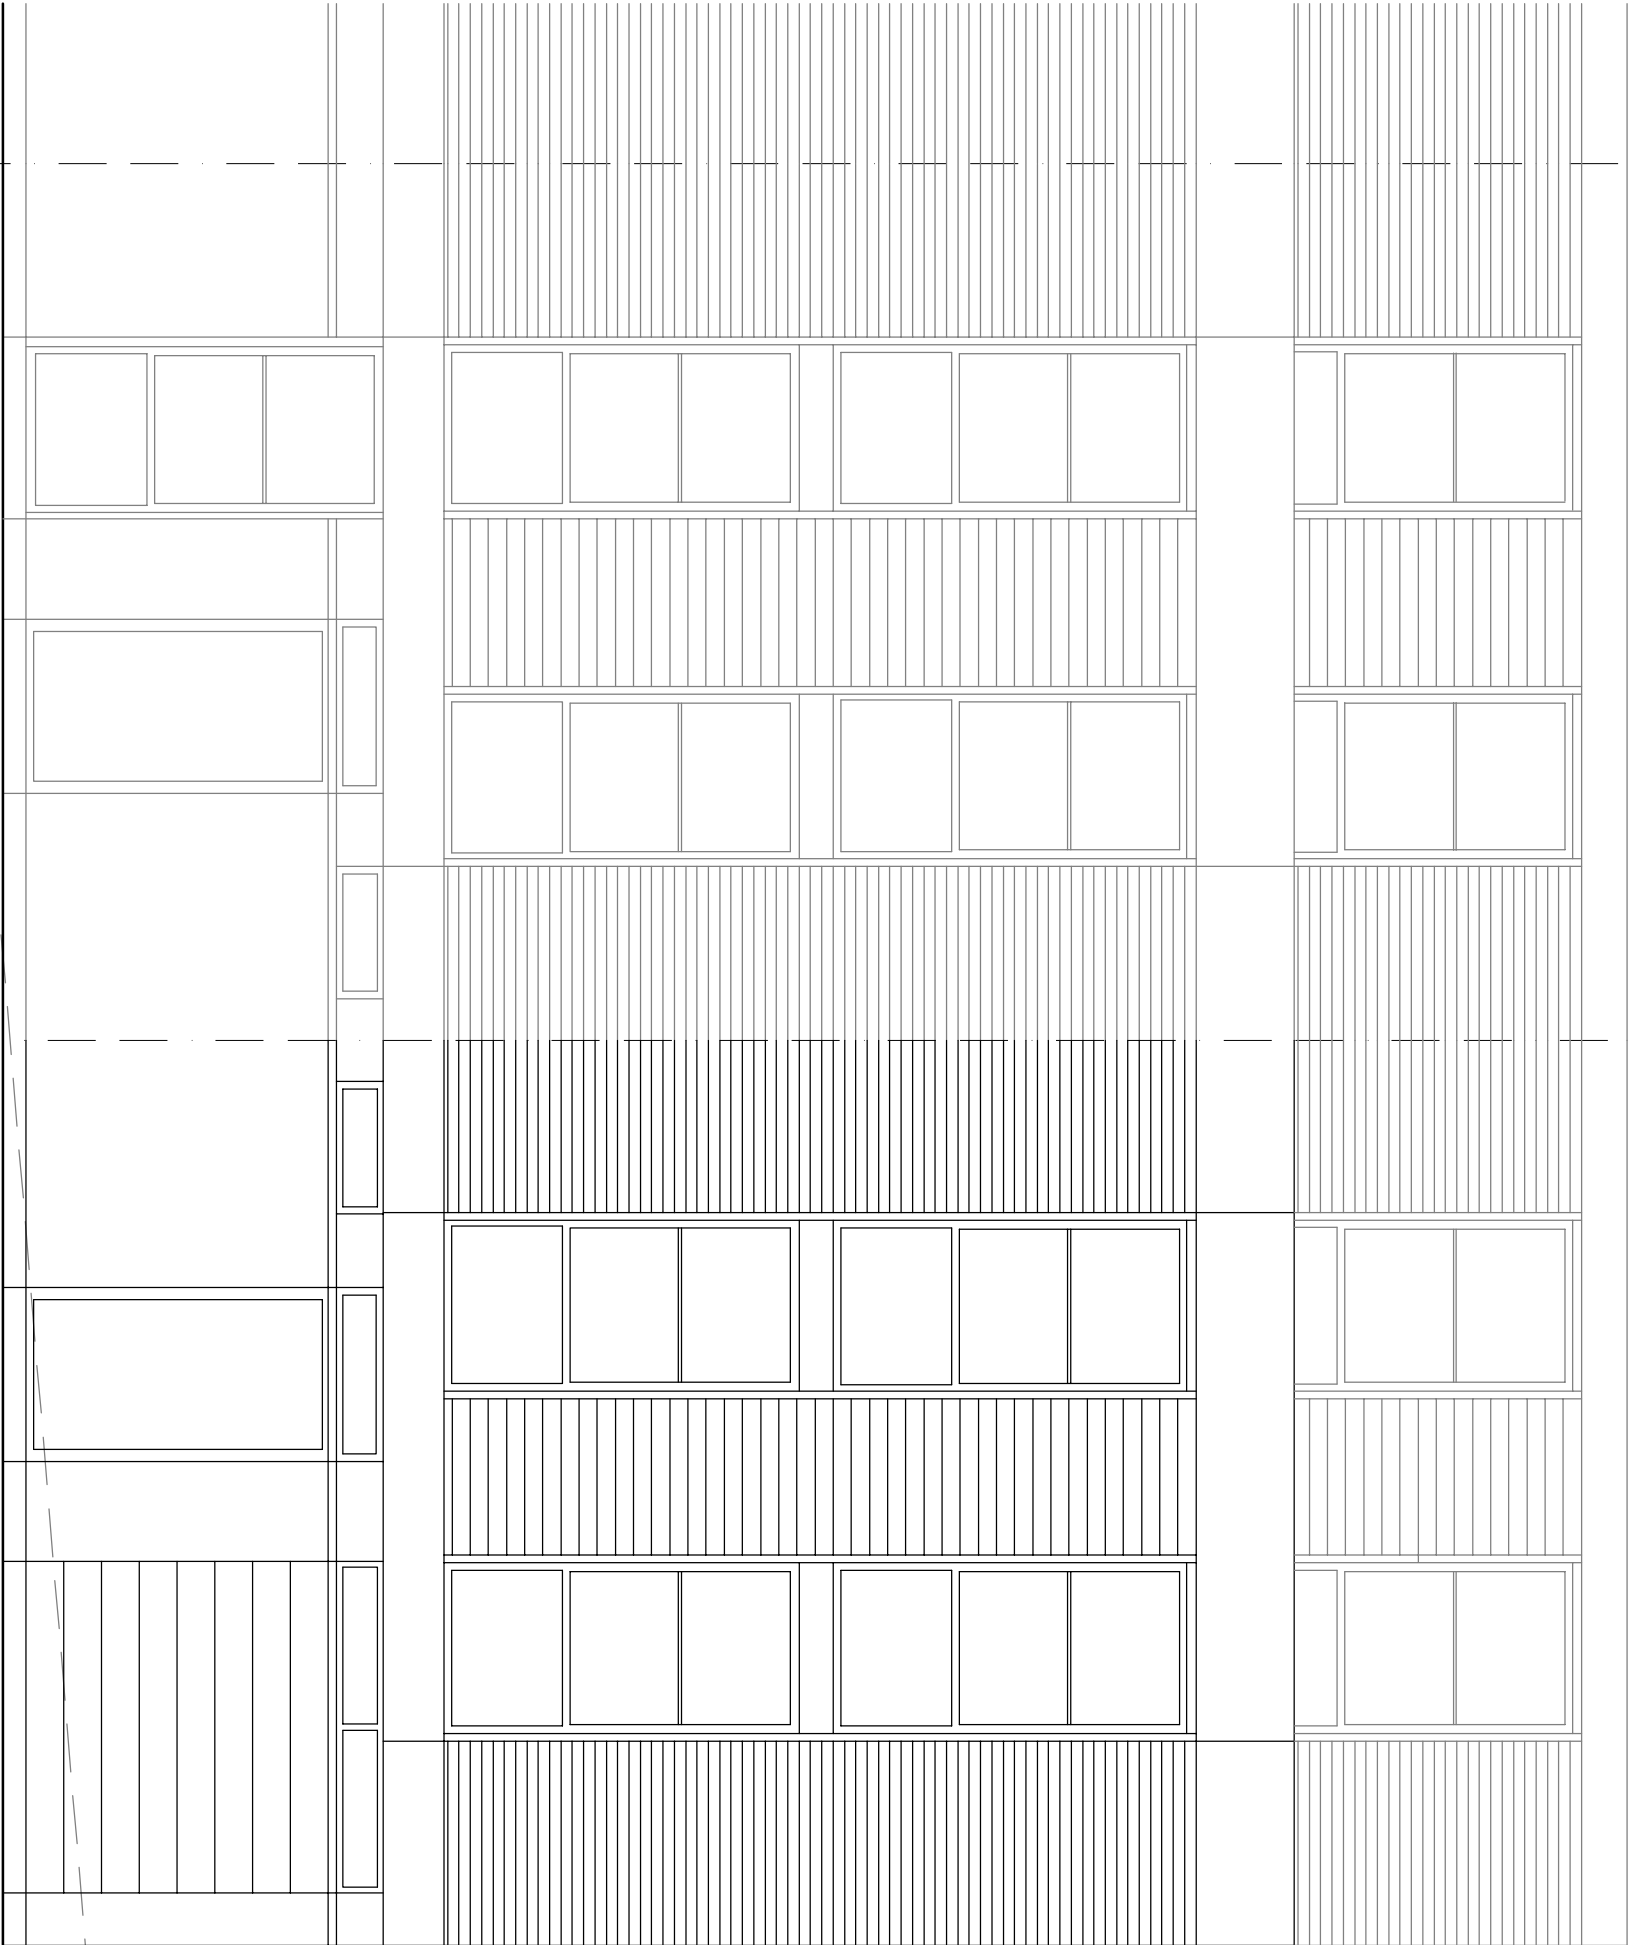


t 020 75869624
m 07985 035333
KasiaWhitfield@gmail.com

KASIA WHITEFIELD
design consultant

0 1 2 3 4 5

15 LOWER MERTON RISE
LONDON NW3 3RA
FRONT ELEVATION
as Existing

1:50/A3
2015.04.13
LMR 15/EX6

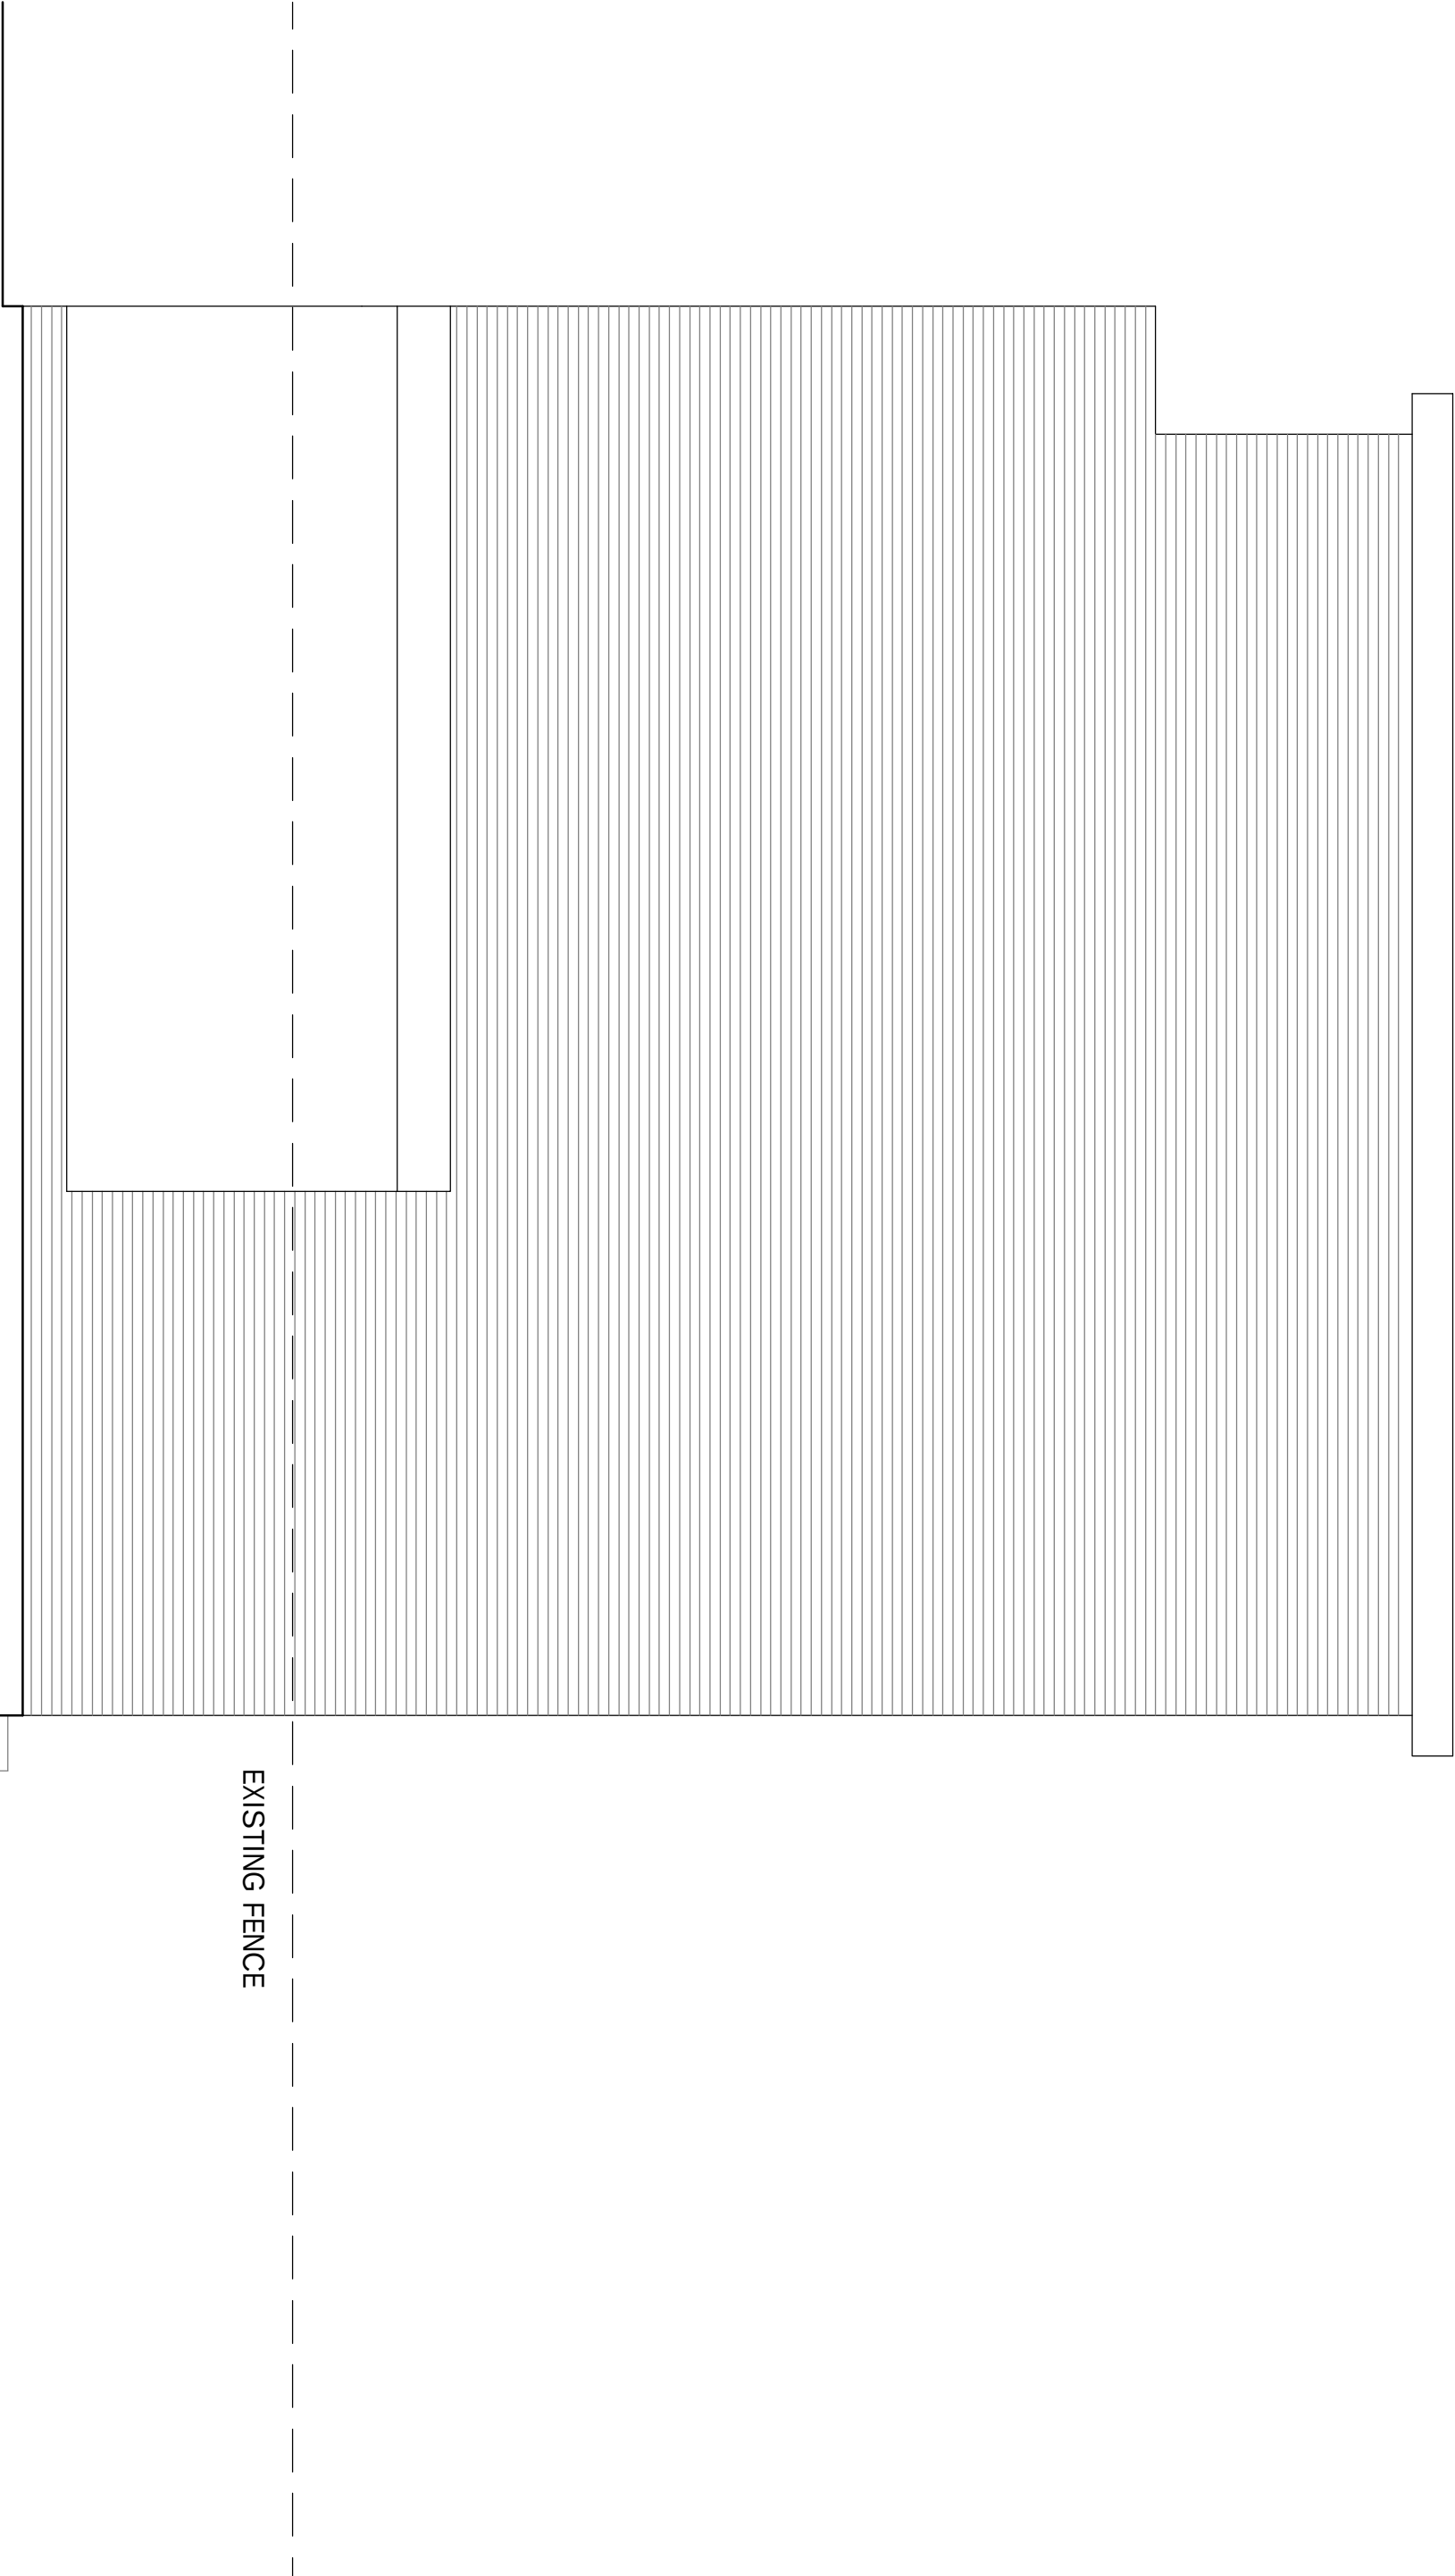

0 1 2 3 4 5

t 020 75869624
m 07985 035333
KasiaWhitfield@gmail.com

KASIA WHITEFIELD
design consultant

EXISTING FENCE

15 LOWER MERTON RISE
LONDON NW3 3RA
SIDE ELEVATION
as Existing

1:50/A3
2015.04.13
LMR 15/EX7

HOUSE No.15

HOUSE No.13

HOUSE No

