

WALLS TO BE REMOVED

NEW WALLS


0 1 2 3 4 5

t 020 75869624
m 07985 035333
KasiaWhitfield@gmail.com

KASIA WHITFIELD
design consultant

15 LOWER MERTON RISE
LONDON NW3 3RA
GROUND FLOOR PLAN
as Proposed

1:50/A3
2015.04.13
LMR 15/PP1

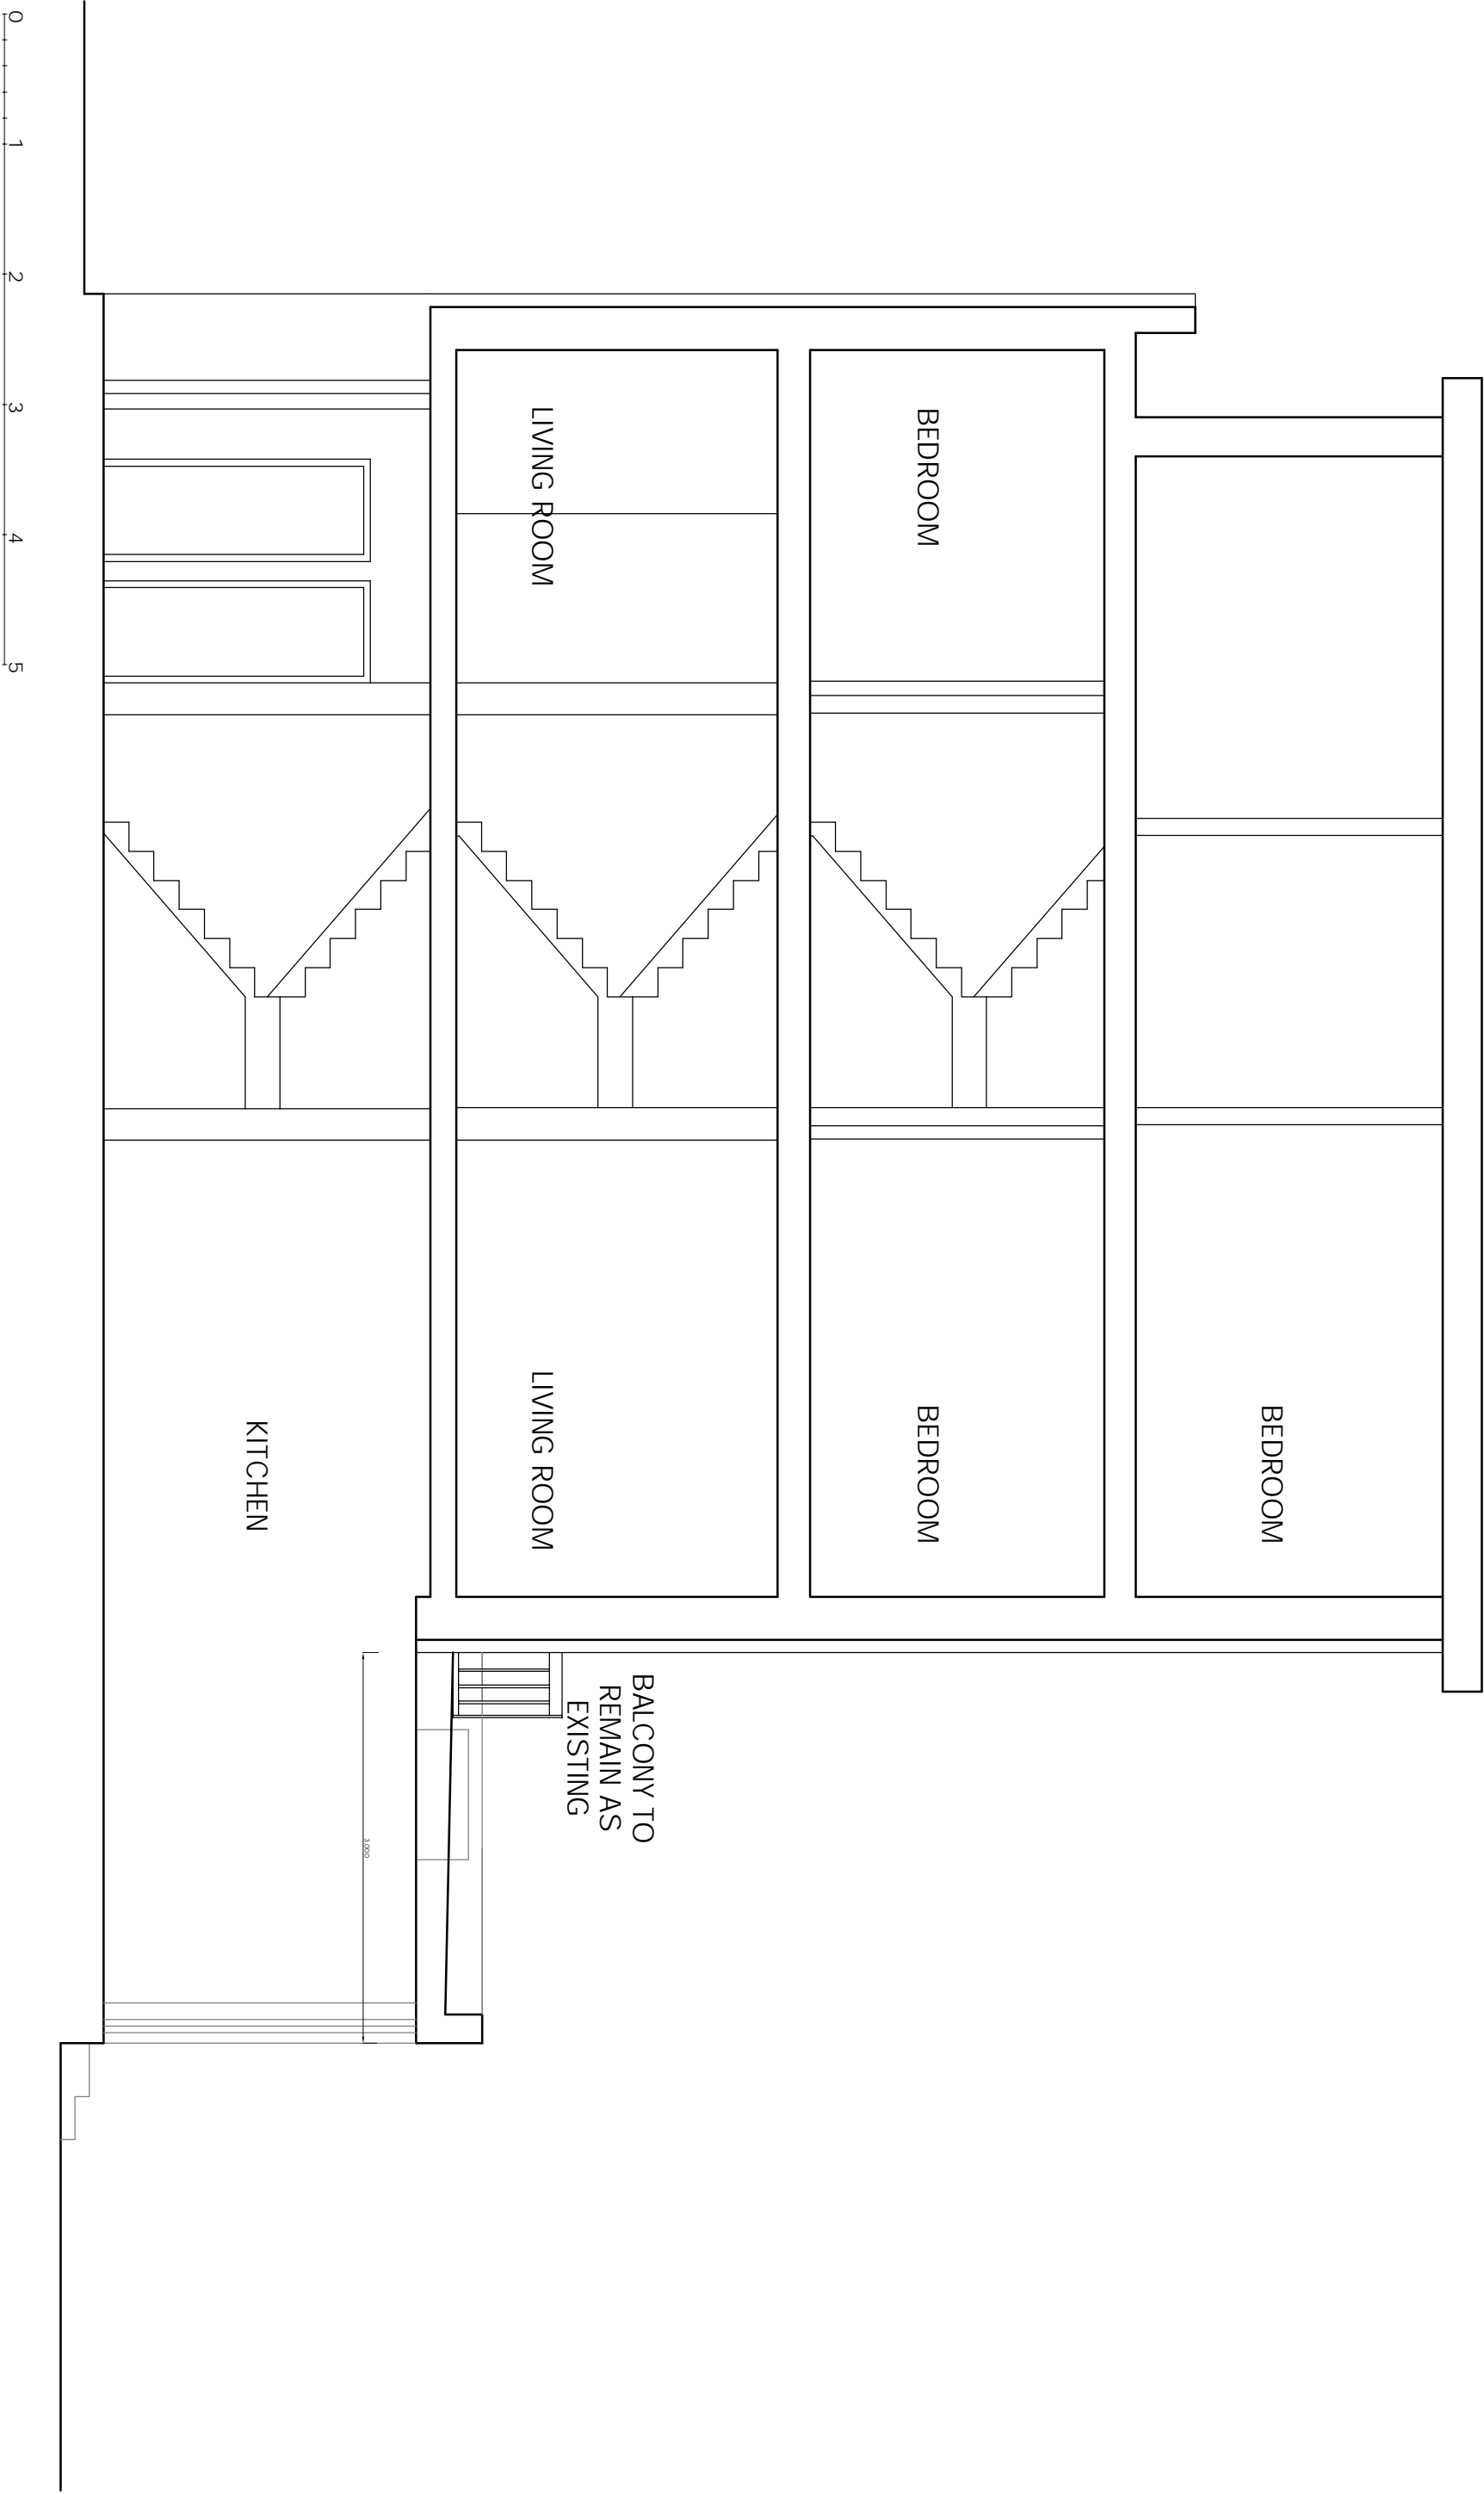

t 020 75869624
m 07985 035333
KasiaWhitfield@gmail.com

KASIA WHITFIELD
design consultant

15 LOWER MERTON RISE
LONDON NW3 3RA


LONG SECTION
as Proposed

1:50/A3
2015.04.13
LMR 15/PP5

No. 1 1

HOUSE No. 13

HOUSE No. 15

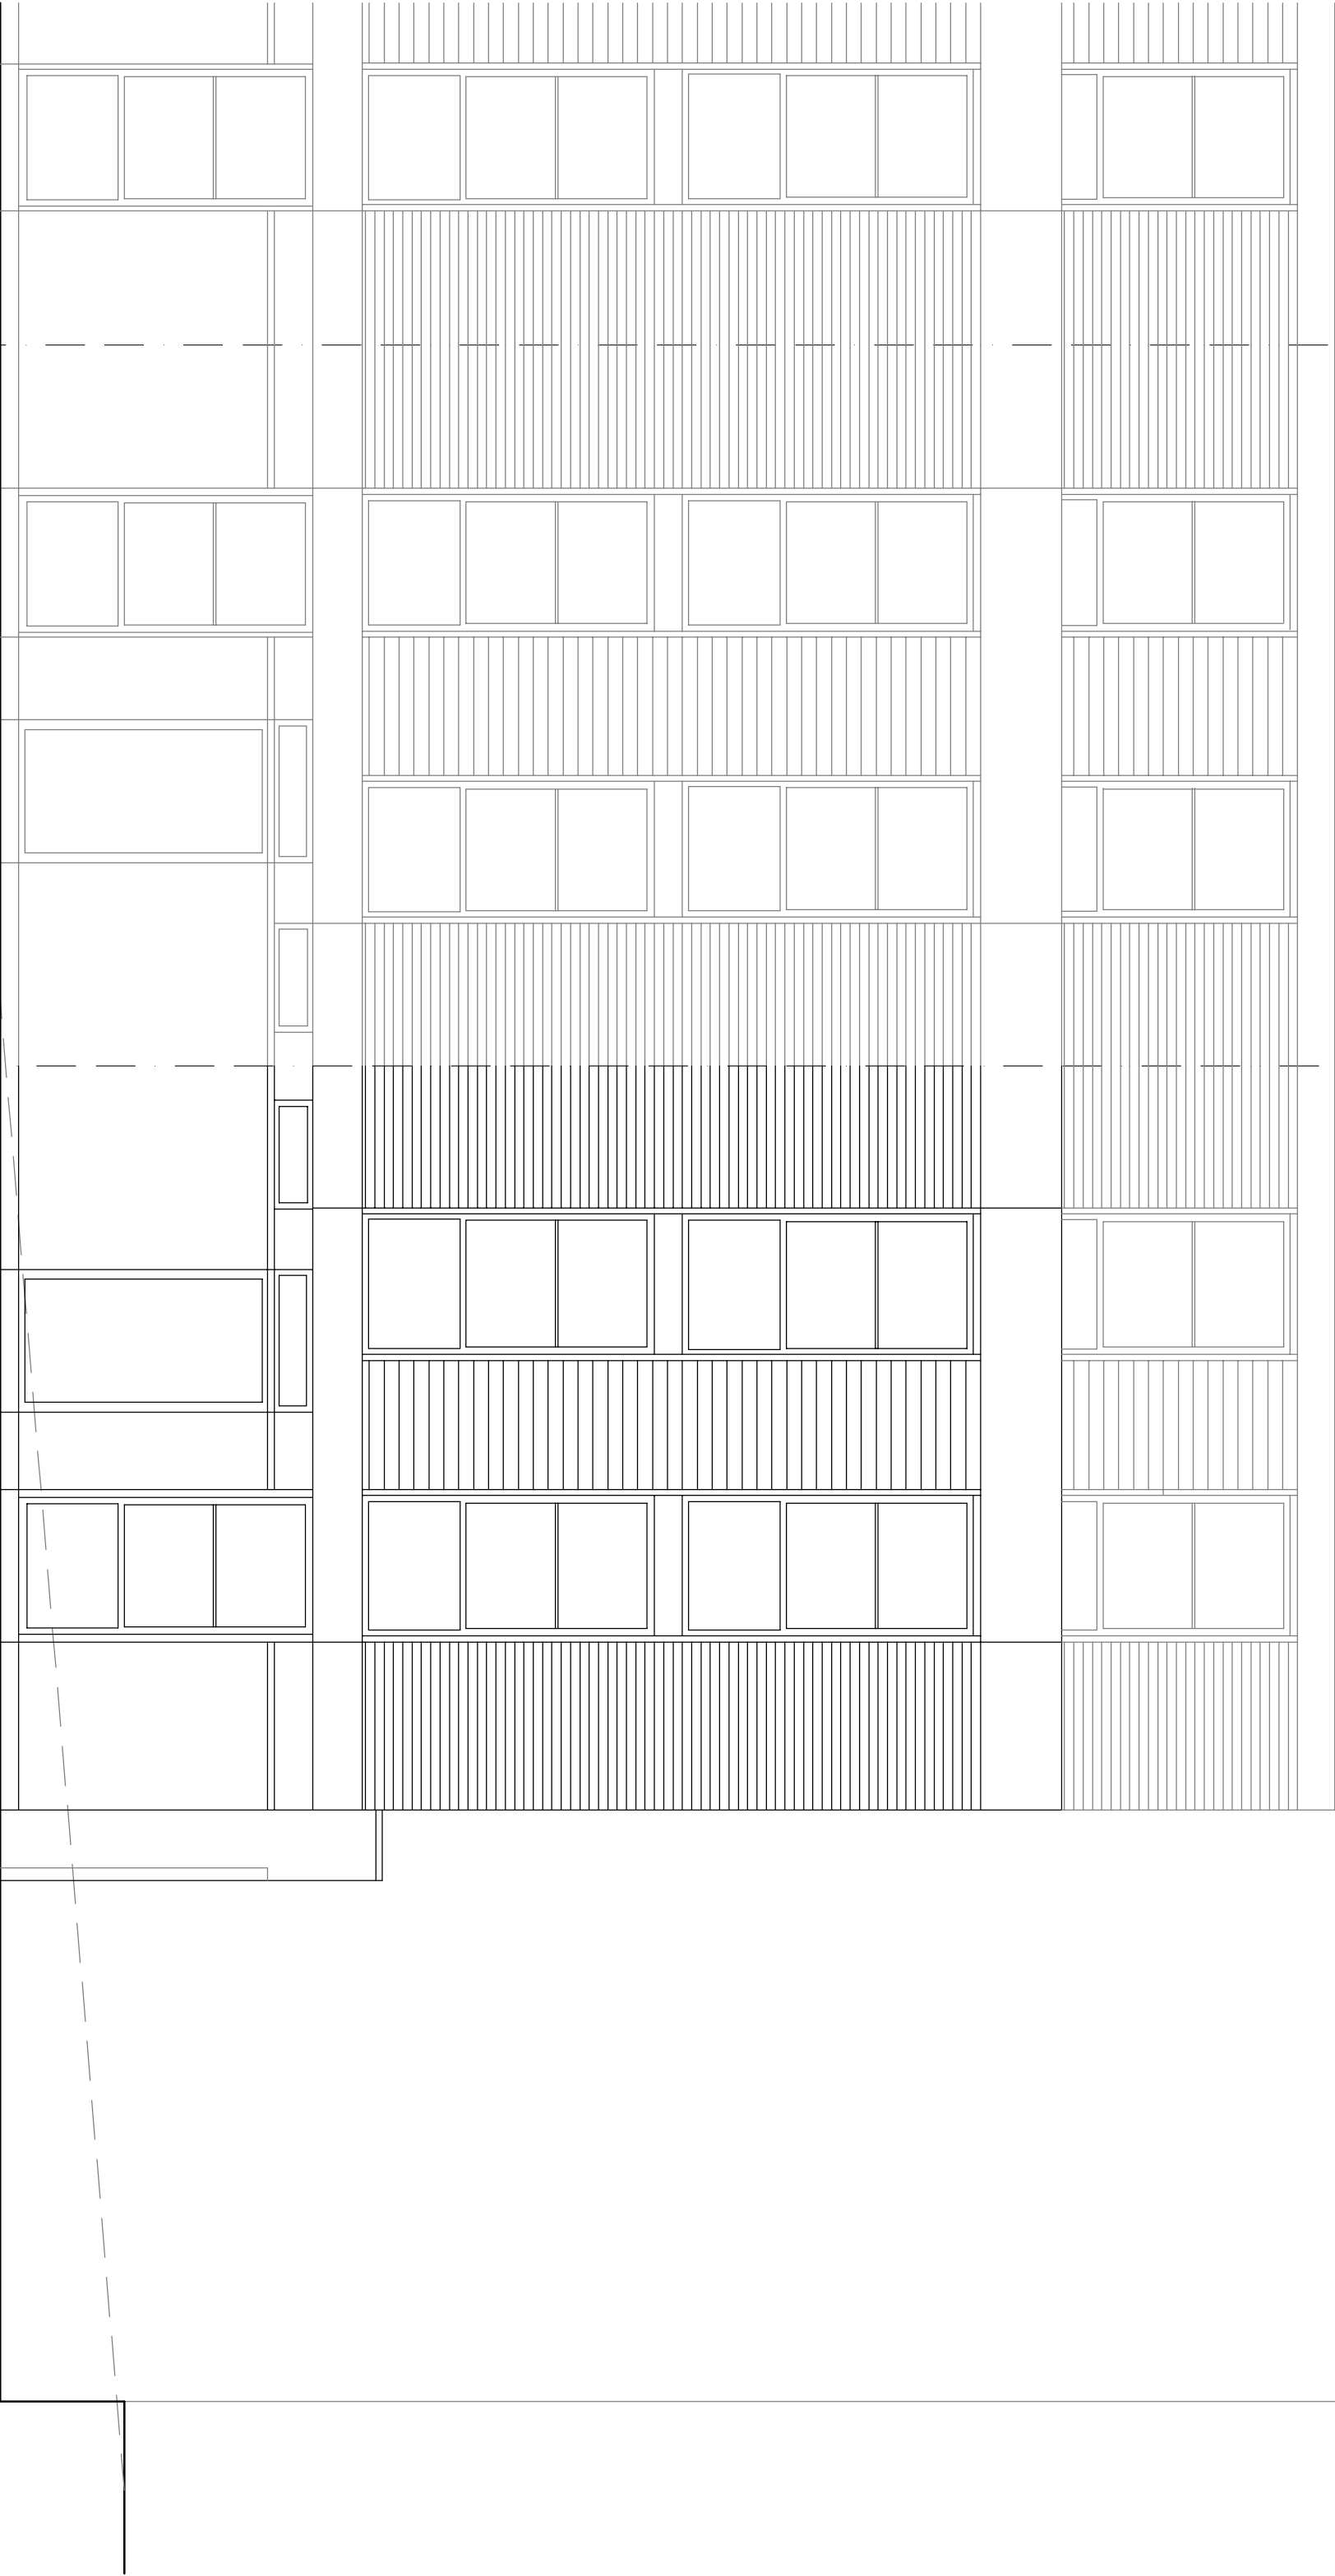

NEW
WINDOW


t 020 75869624
m 07985 035333
KasiaWhitfield@gmail.com

KASIA WHITEFIELD
design consultant

0 1 2 3 4 5

15 LOWER MERTON RISE
LONDON NW3 3RA
FRONT ELEVATION
as Proposed


1:50/A3
2015.04.13
LMR 15/PP6

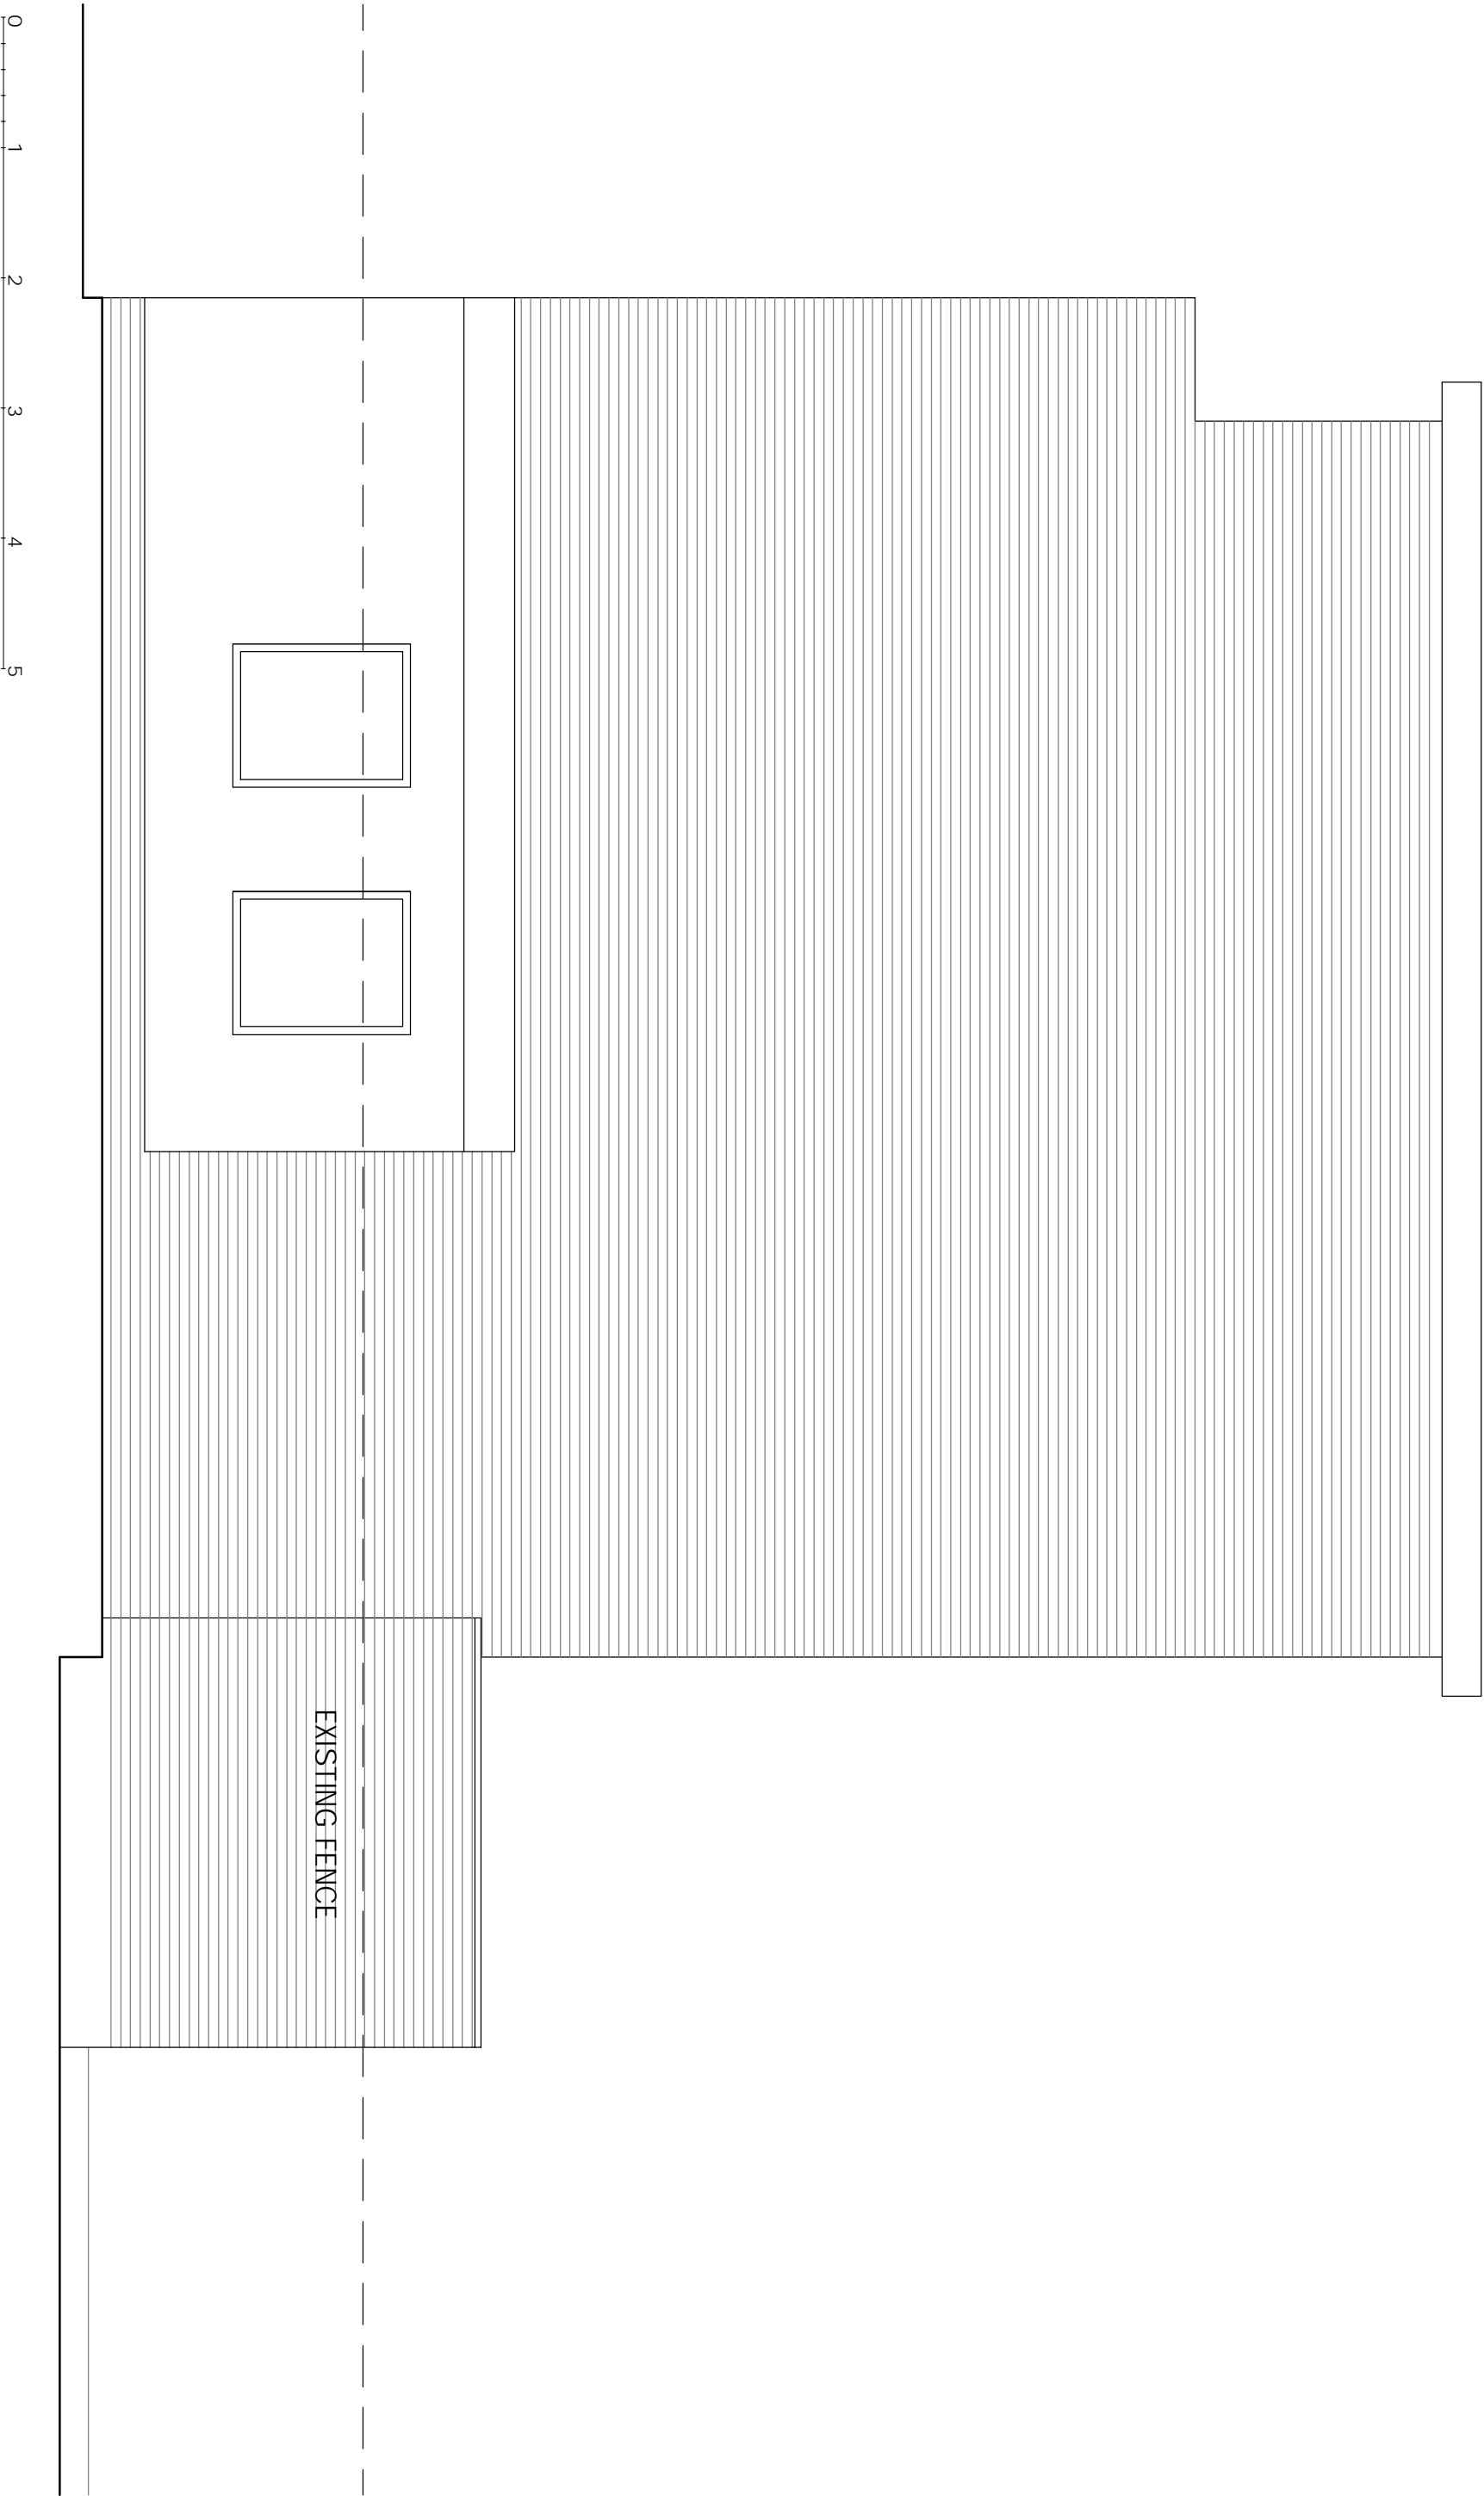

t 020 75869624
m 07985 035333
KasiaWhitfield@gmail.com

KASIA WHITFIELD
design consultant

15 LOWER MERTON RISE
LONDON NW3 3RA
SIDE ELEVATION
as Proposed
1:50/A3
2015.04.13
LMR 15/PP7

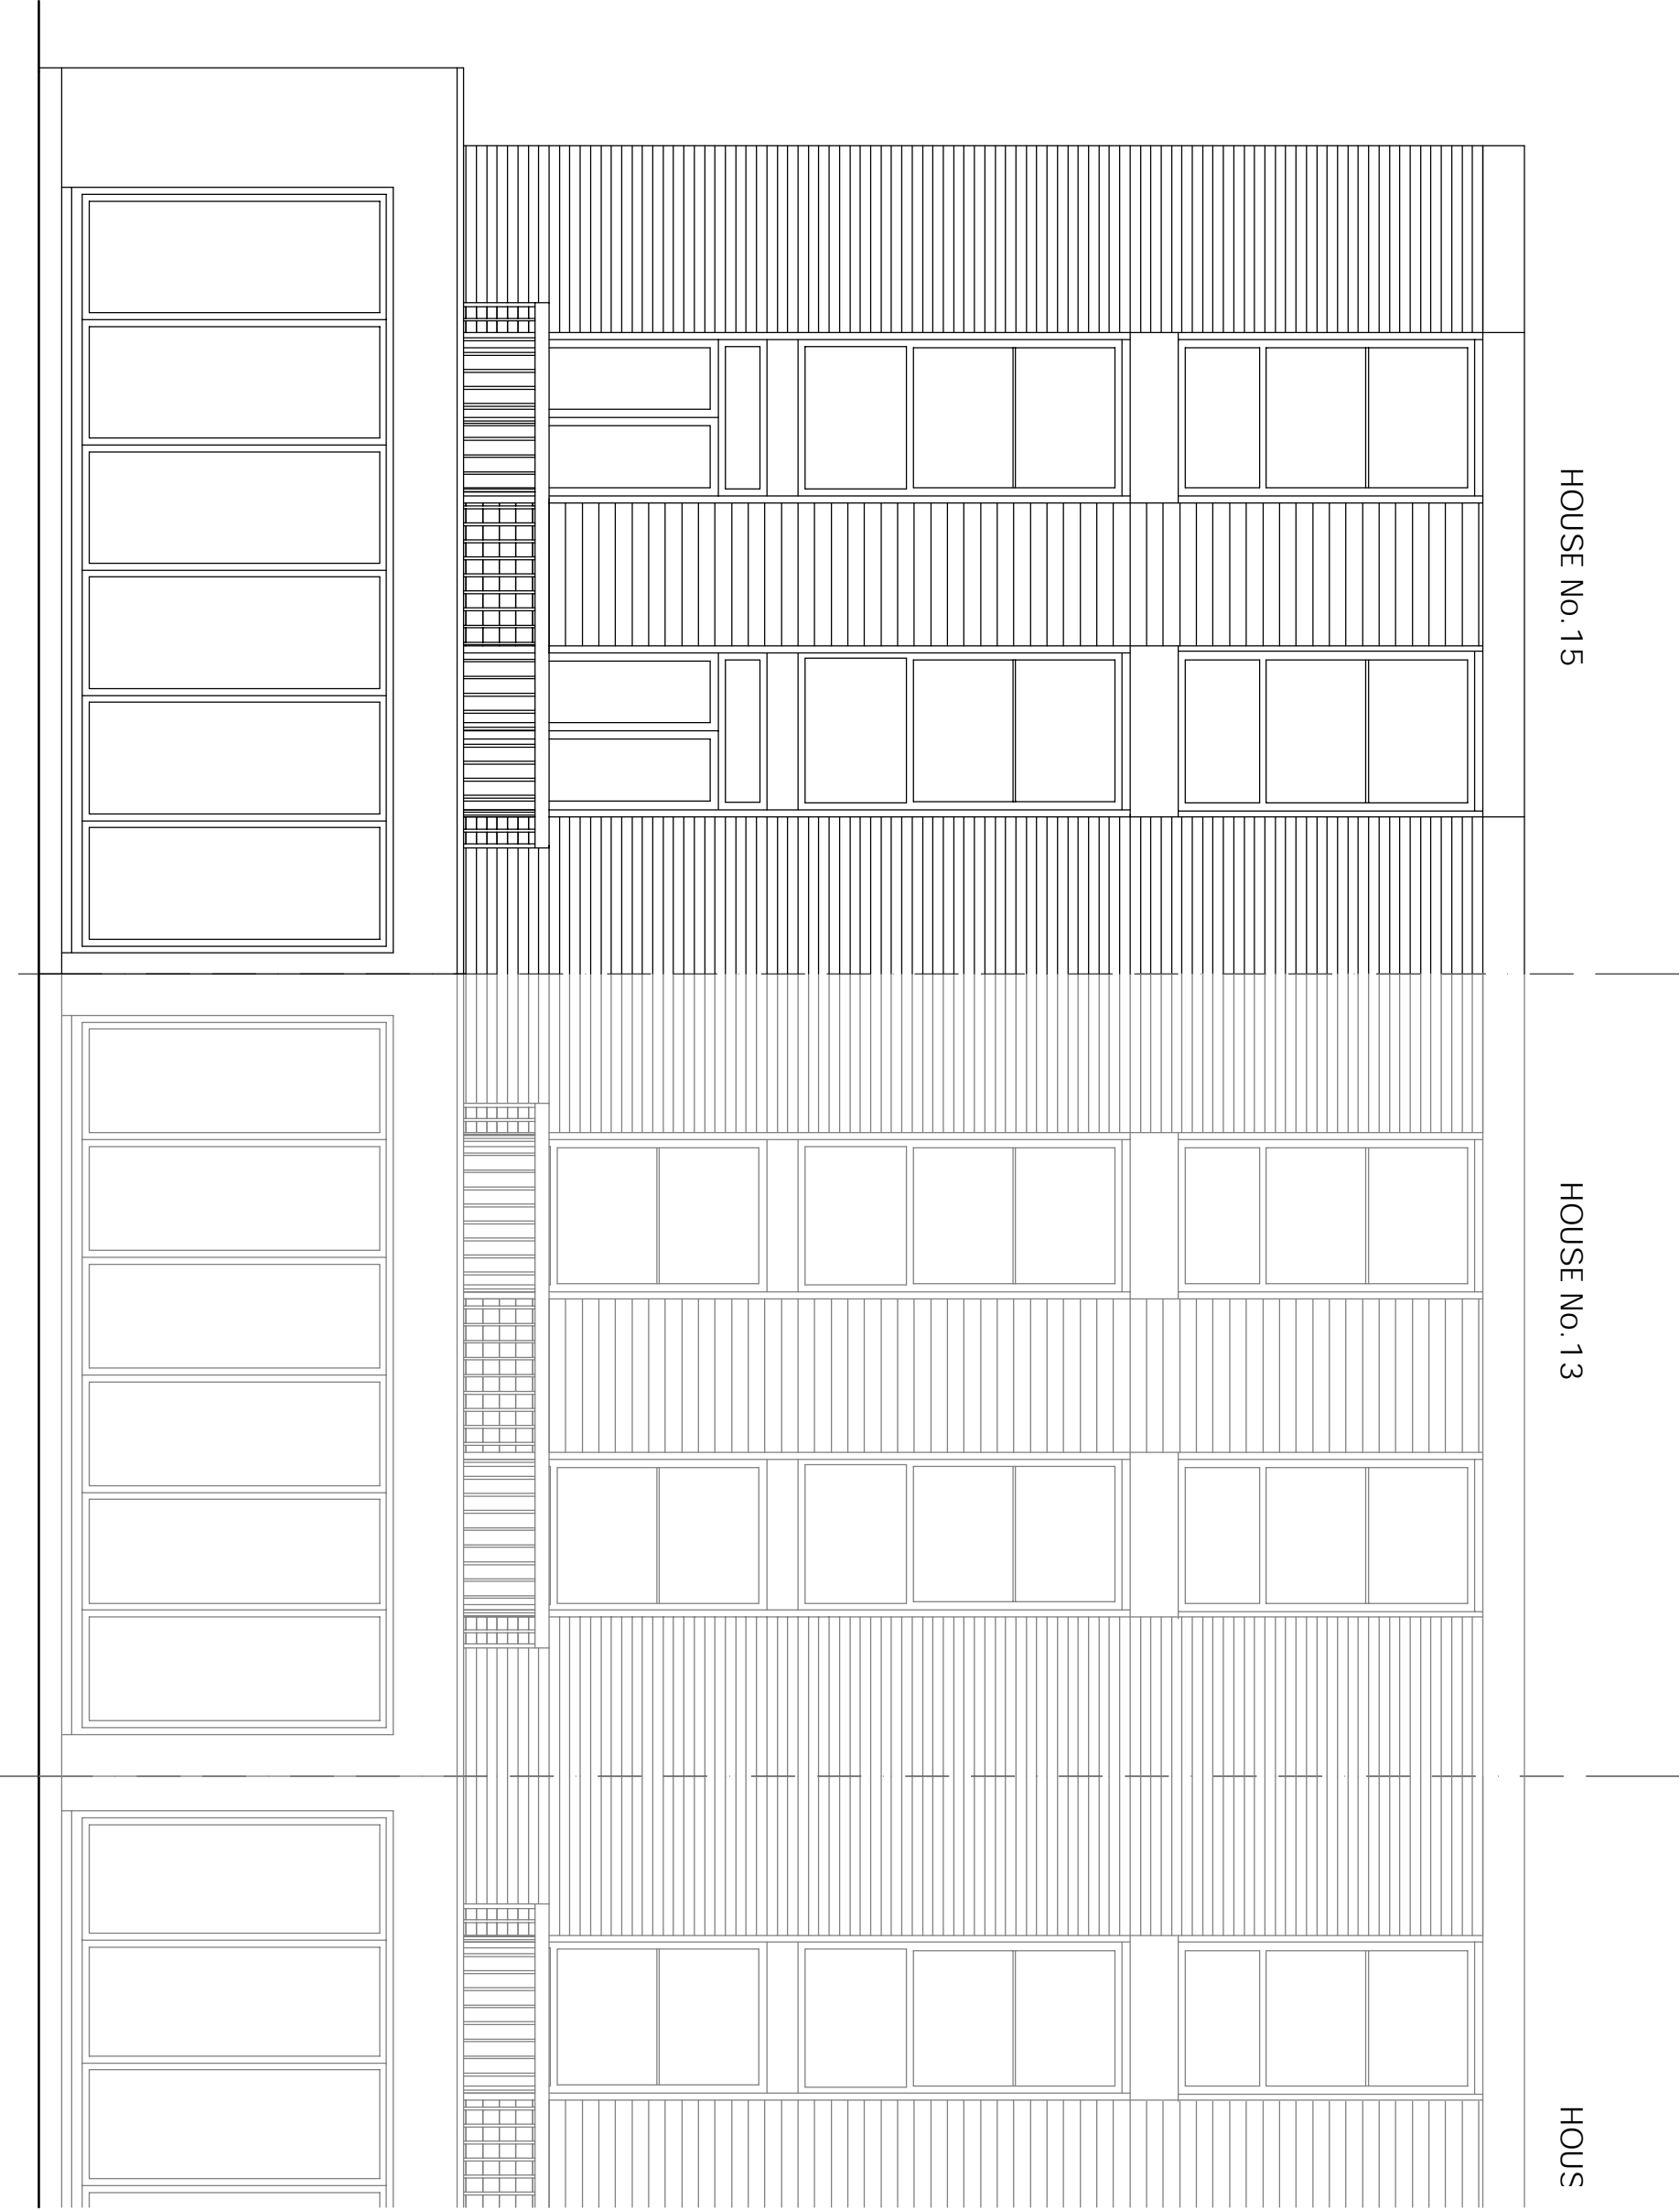

t 020 75869624
m 07985 035333
KasiaWhitfield@gmail.com

KASIA WHITEFIELD
design consultant

15 LOWER MERTON RISE
LONDON NW3 3RA
REAR ELEVATION
as Proposed

1:50/A3
2015.04.13
LMR 15/PP8