

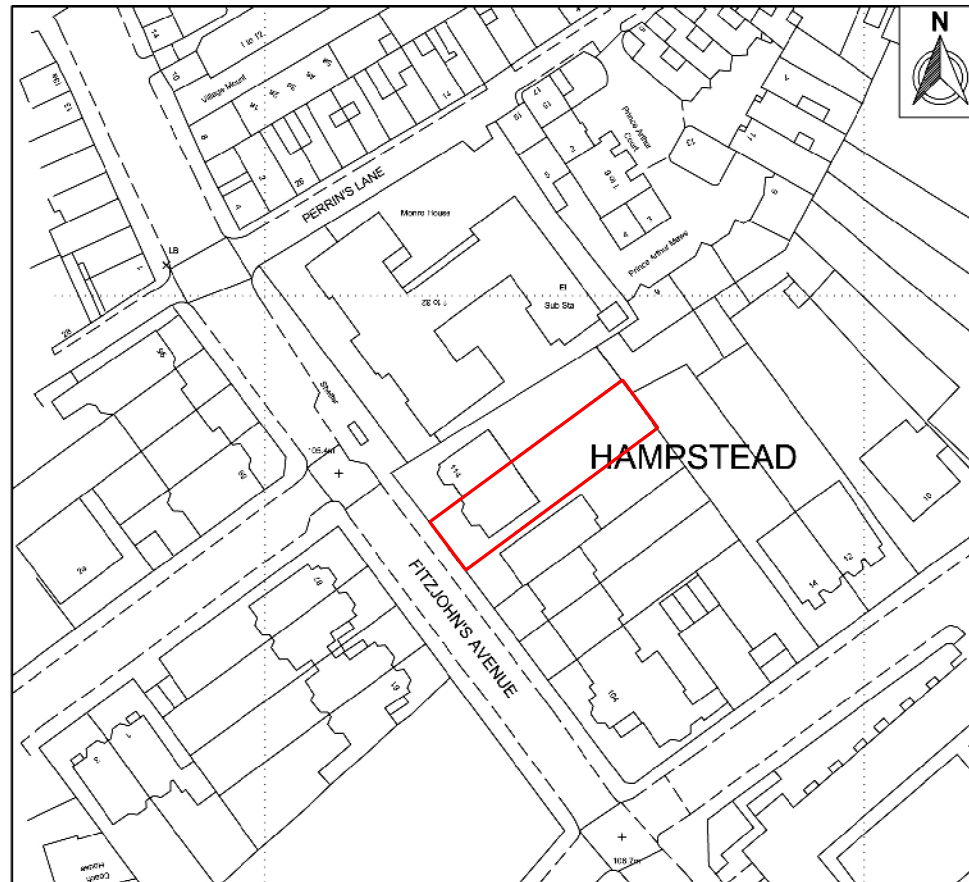


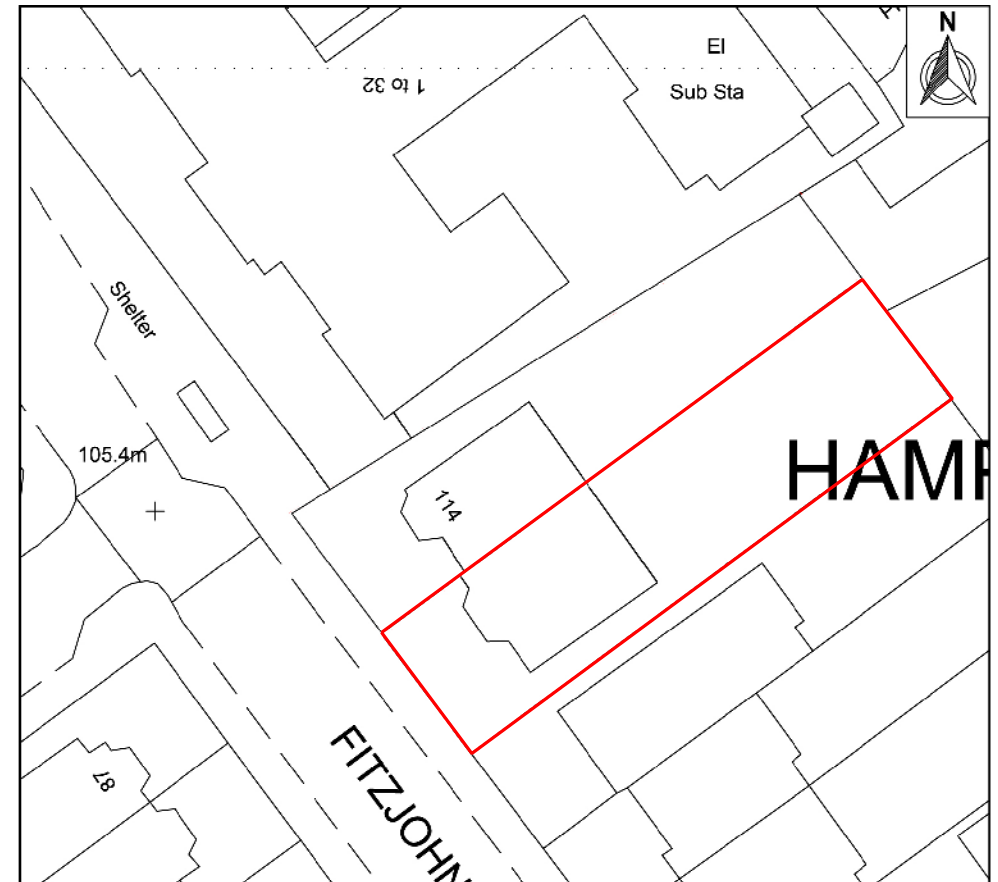


 Site Boundary

Scale 1:1250

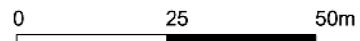

 Site Boundary

Scale 1:500

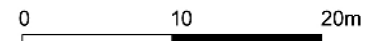

Ordnance Survey (c) Crown Copyright 2019. All rights reserved. Licence number 100022432

Rev.	Date	Comment	Client	Date	Scale	Unit 2
P01	24/10/19	Full Planning Application Issue	Wei & Jessica Jiang	23/10/19	1:1250 & 1:500 @ A3	32 Devonshire Road
			Project Flat No. 5, 112 Fitzjohn's Avenue, London, NW3 6NT	Drawing No.	158/01/01	Forest Hill
			FOR PLANNING	Title	Site Location Plan & Block Plan	London SE23 3SR
						telephone: 020 8699 6766
						info@redsquirrelarchitects.com



RED SQUIRREL
ARCHITECTS