



SECTION A-A

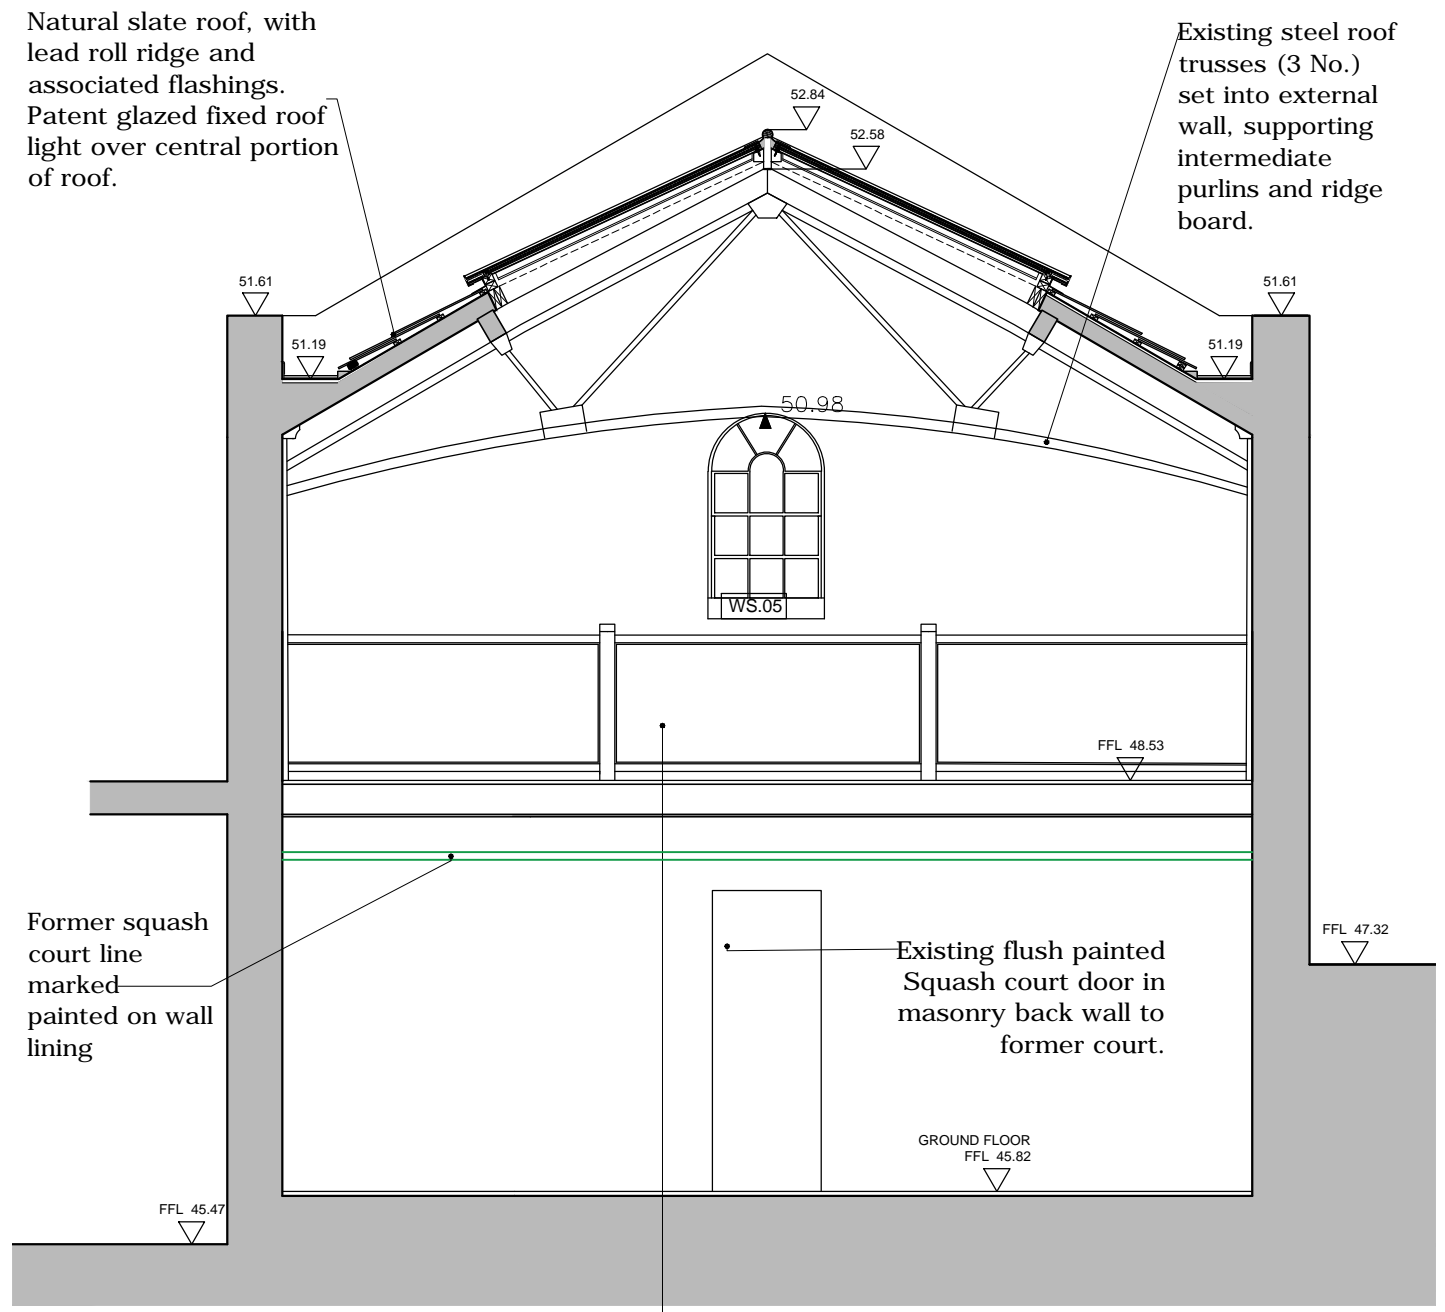

SECTION B-B

GENERAL NOTES:
 1. Scott & Twine Architects shall be notified in writing of any discrepancies.

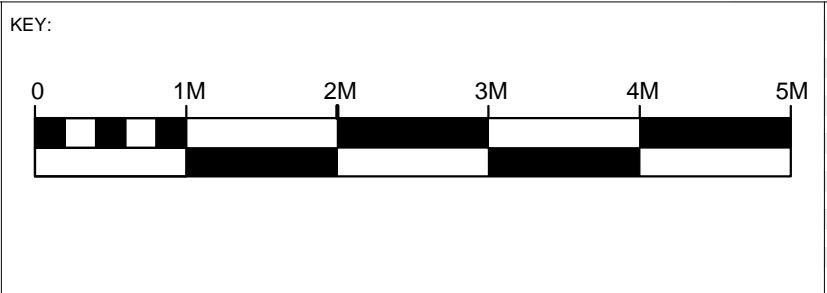

Rev	Date	Description	By

Client
HANLEY LIMITED

scott&twine
 ARCHITECTS & INTERIOR DESIGNERS
 The Old Power Station, Mortlake High Street
 London SW14 8SN
 T +44 (0) 20 3355 9699
 www.scott-twine.co.uk

Issue
PLANNING
Preliminary / Planning / LBC / Tender / Construction / As Built

Project
**Beechwood,
 Former Squash Court Refurbishment**

Title Sections A-A & B-B As Existing	
Date Sep 2019	Scale 1:50@A3
Drawn By GT	Checked By VS
Drawing Number 2230-06/00/05	Revision -